




Proposed Block Plan
 1:500 @ A3 | 1:250 @ A1
 0 5m 10m 15m 20m

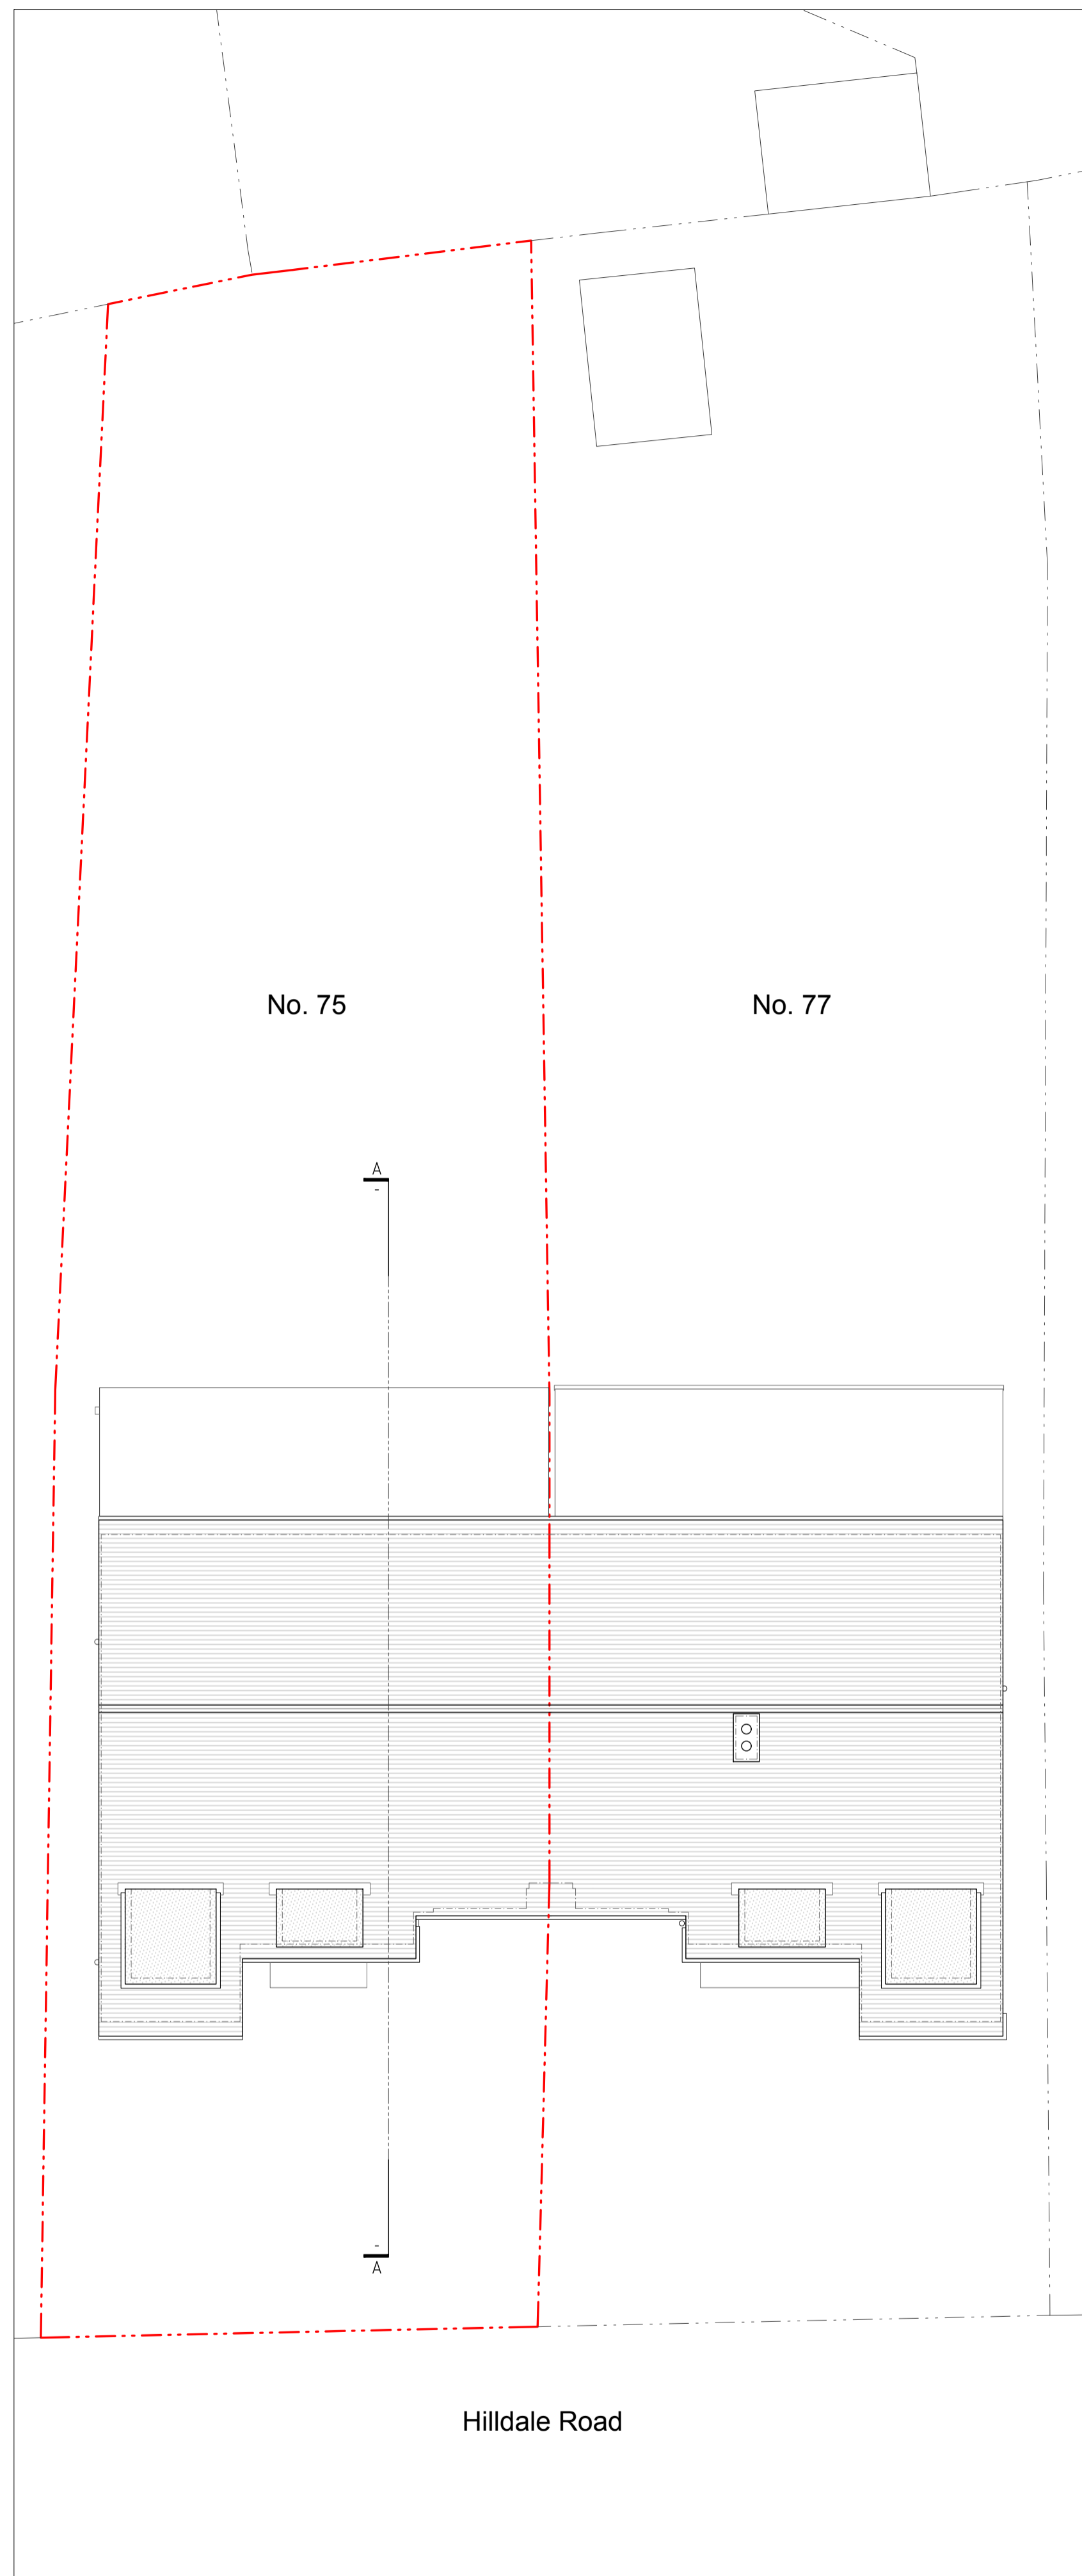


Proposed Site (Roof) Plan
 Scale 1:200 @ A3 | 1:100 @ A1
 0 5 10m

REV	DATE	DESCRIPTION	BY

ISSUED FOR INFORMATION
 NOT FOR CONSTRUCTION

CONTRACTORS MUST VERIFY ALL DIMENSIONS ON SITE BEFORE COMMENCING WITH ANY WORK. ALL WORKS MUST COMPLY WITH BUILDING REGULATIONS. THIS DRAWING IS PROTECTED BY COPYRIGHT. ONLY SCALE FROM THIS DRAWING FOR PLANNING PURPOSES.

client:	Anushka Nayak		
address:	75 Hilldale Road SM1 2JA		
project:	Rear & Side Extensions		
drawings:	Proposed Block & Site Plans		
drawn by:	CM	scale:	Varies
checked by:	NI	date:	22/04/2024
dwg no.:	2417.3/A101	rev:	-

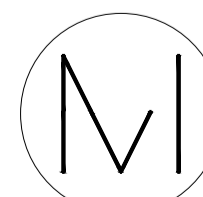

Mulhern Iremonger
 Design Studios
 Creative Works, 7 Blackhorse Lane
 London, E17 6DS
 +44 (0) 79 4718 0681
 info@midsignstudios.com
 www.midsignstudios.com