




This drawing is copyright and may not be reproduced in whole or part without written authority. Do not scale off this drawing.

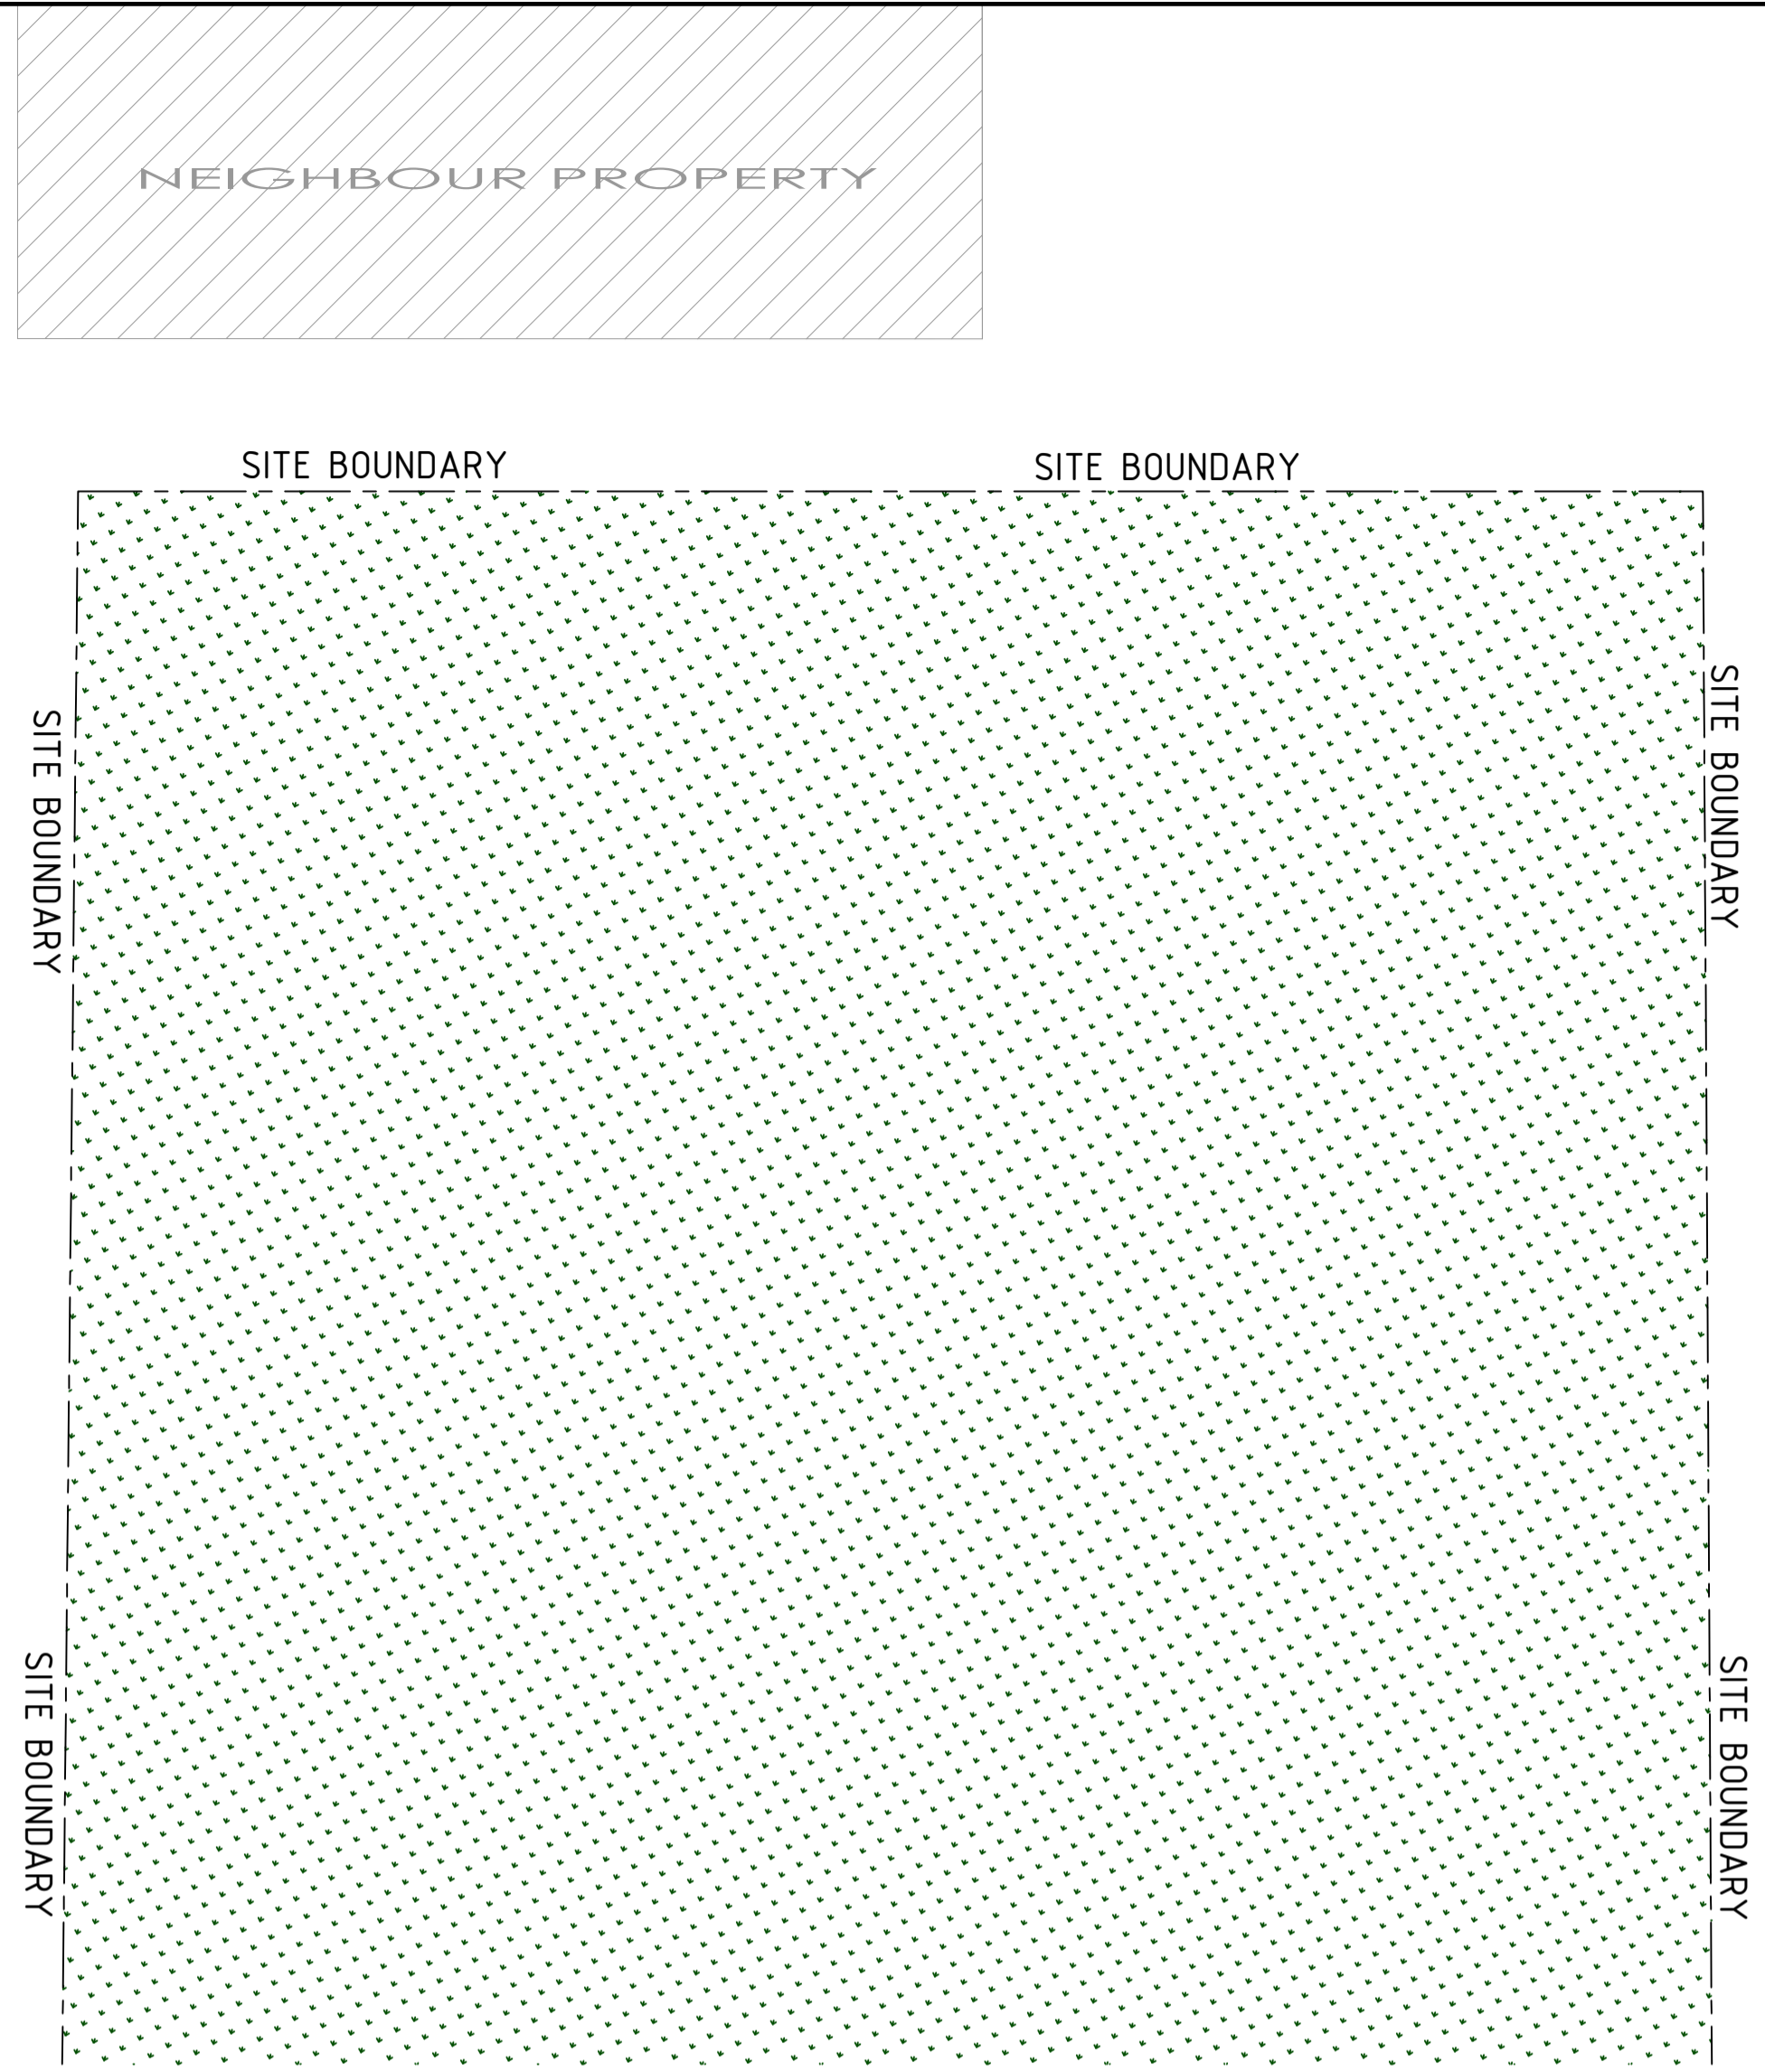


PROPOSED GROUND FLOOR PLAN

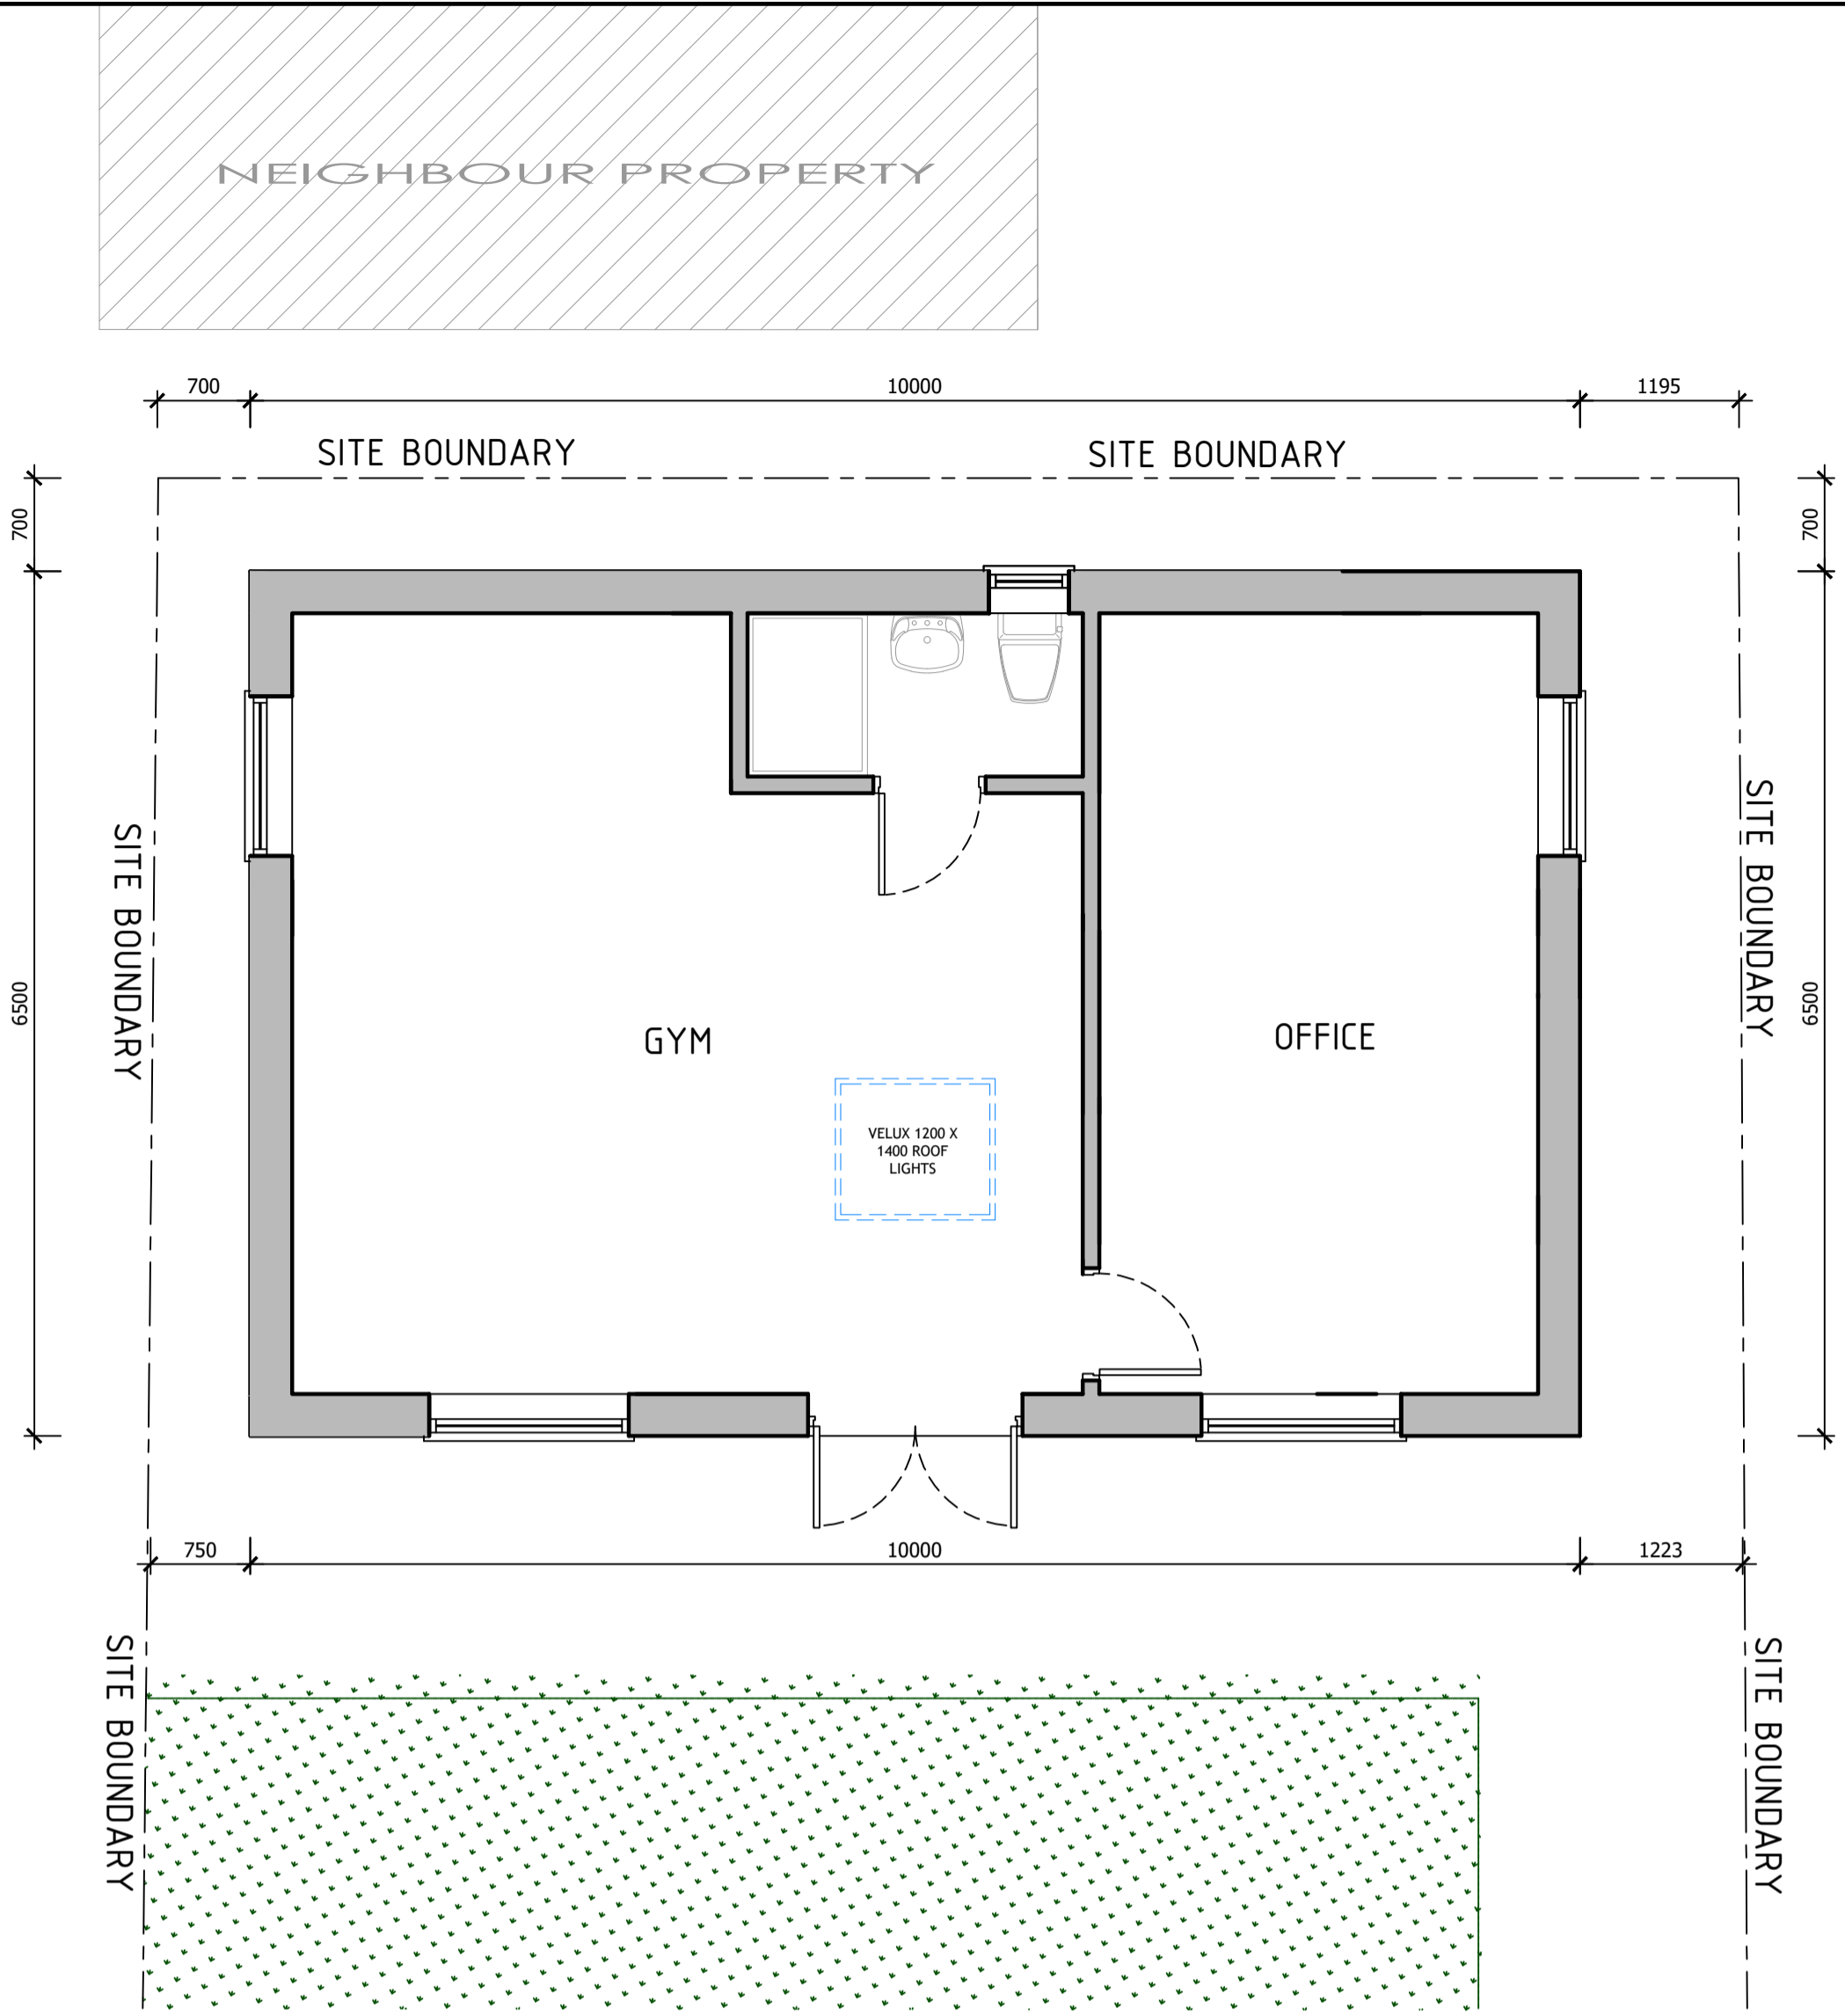


PROPOSED GROUND FLOOR PLAN

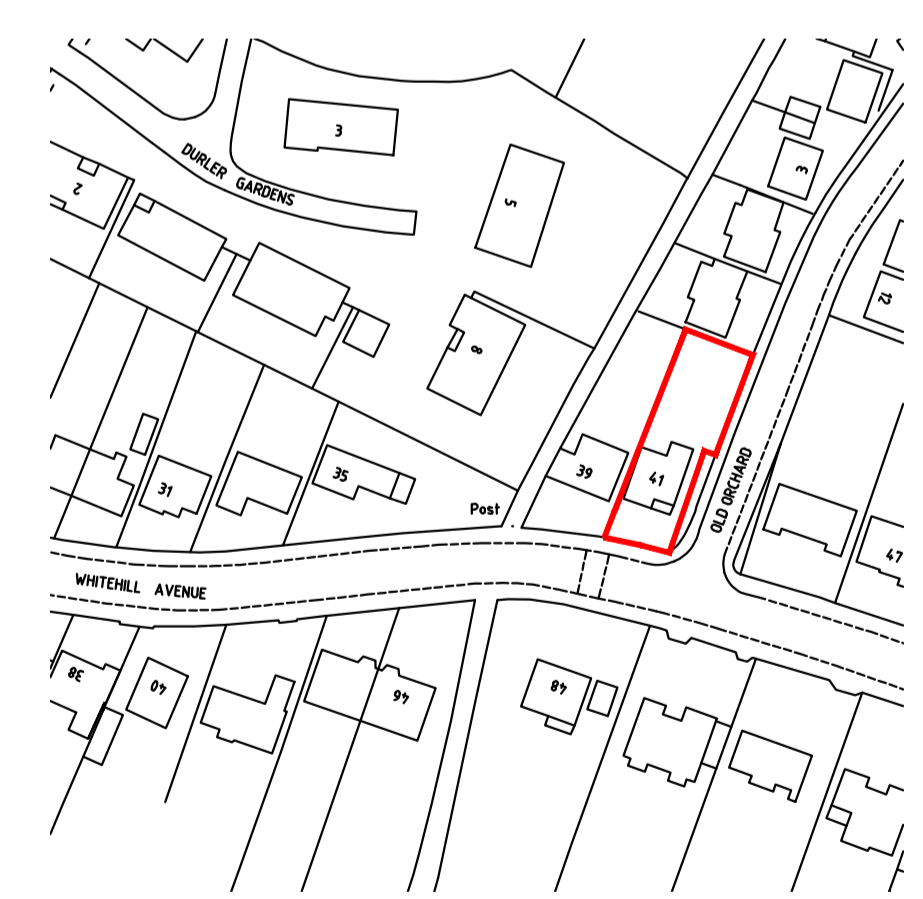

SITE LOCATION PLAN SCALE 1:1250

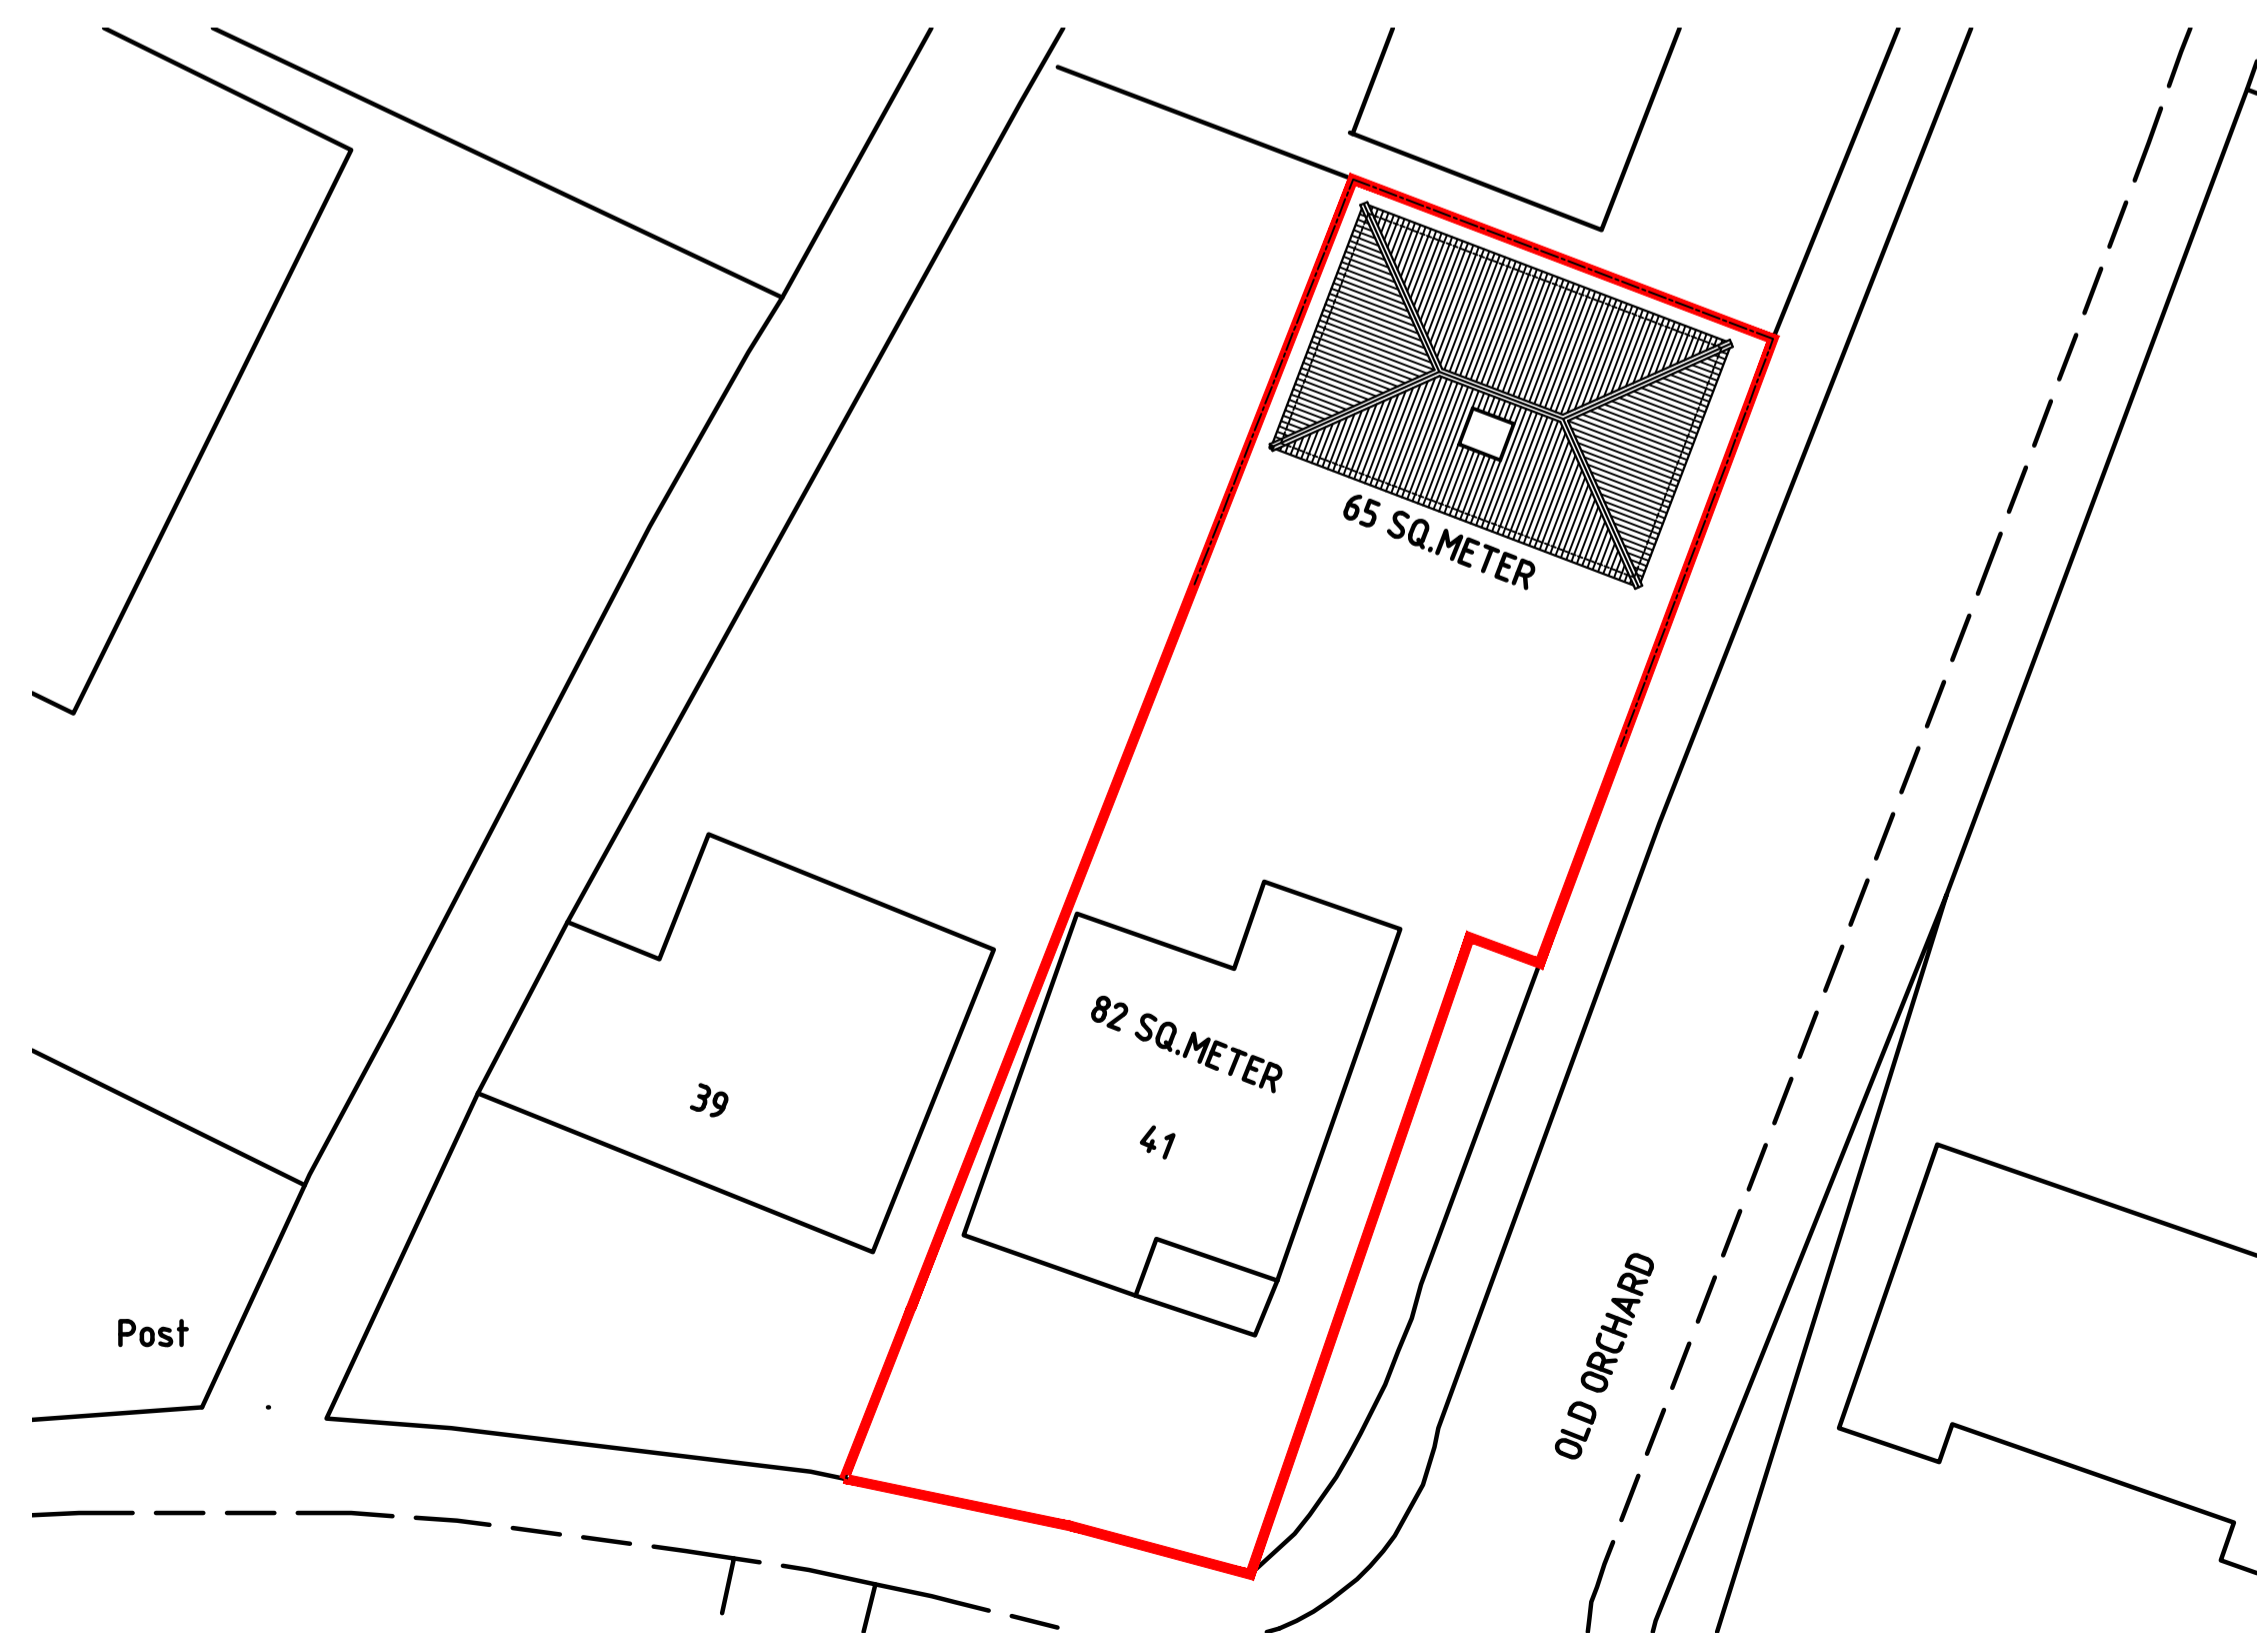

BLOCK PLAN SCALE 1:200

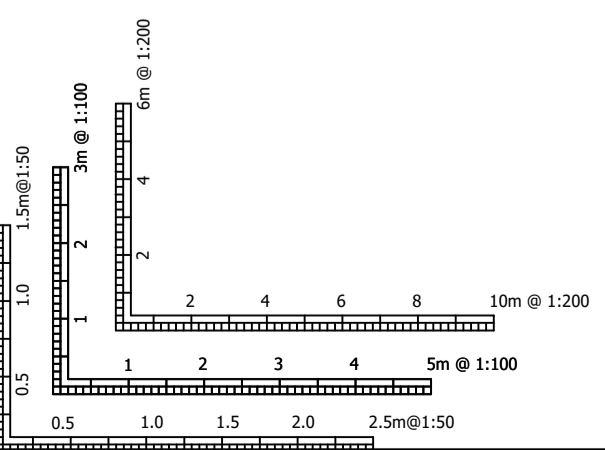

COPYRIGHT LEGISLATION
THIS DRAWING IS COPYRIGHT AND MAY NOT BE REPRODUCED IN WHOLE OR PART WITHOUT WRITTEN AUTHORITY. THIS DRAWING IS SUBJECT TO AMENDMENTS AND LOCAL AUTHORITY PLANNING AND BUILDING REGULATION APPROVAL BEFORE ANY WORKS COMMENCED. FOR THE MATERIALS, BUILDER MUST TAKE DIMENSION FROM THE SITE.

PLANNING • PERMISSION • ISSUE	
Revisions	Date


PLANMORE
 DESIGN ARCHITECTURE
Planmore Limited, 290 Capability Green, Luton, Bedfordshire LU1 3PE
 Telephone: (01582) 969200 Email: admin@planmore.co.uk

DRAWING
SITE LOCATION, BLOCK PLAN AND FLOOR PLANS AS EXISTING AND PROPOSED

SITE ADDRESS:
41 WHITEHILL AVE
CHAPEL LANGLEY, LUTON LU1 3SR

PROJECT:
ERECTION OF REAR GYM

Job No	Drawing No	Revision
	P1	
Date	Scale	Drawn
MARCH 2024	1:50, 1:200, 1:1250 @ A1	A YASIN

ARCHITECTURE

PLANMORE • DESIGN • ARCHITECTURE