


**Front Elevation:**  
1:50 at A1  
0m 0.5m 1m 2.5m



**Side Elevation:**  
1:50 at A1

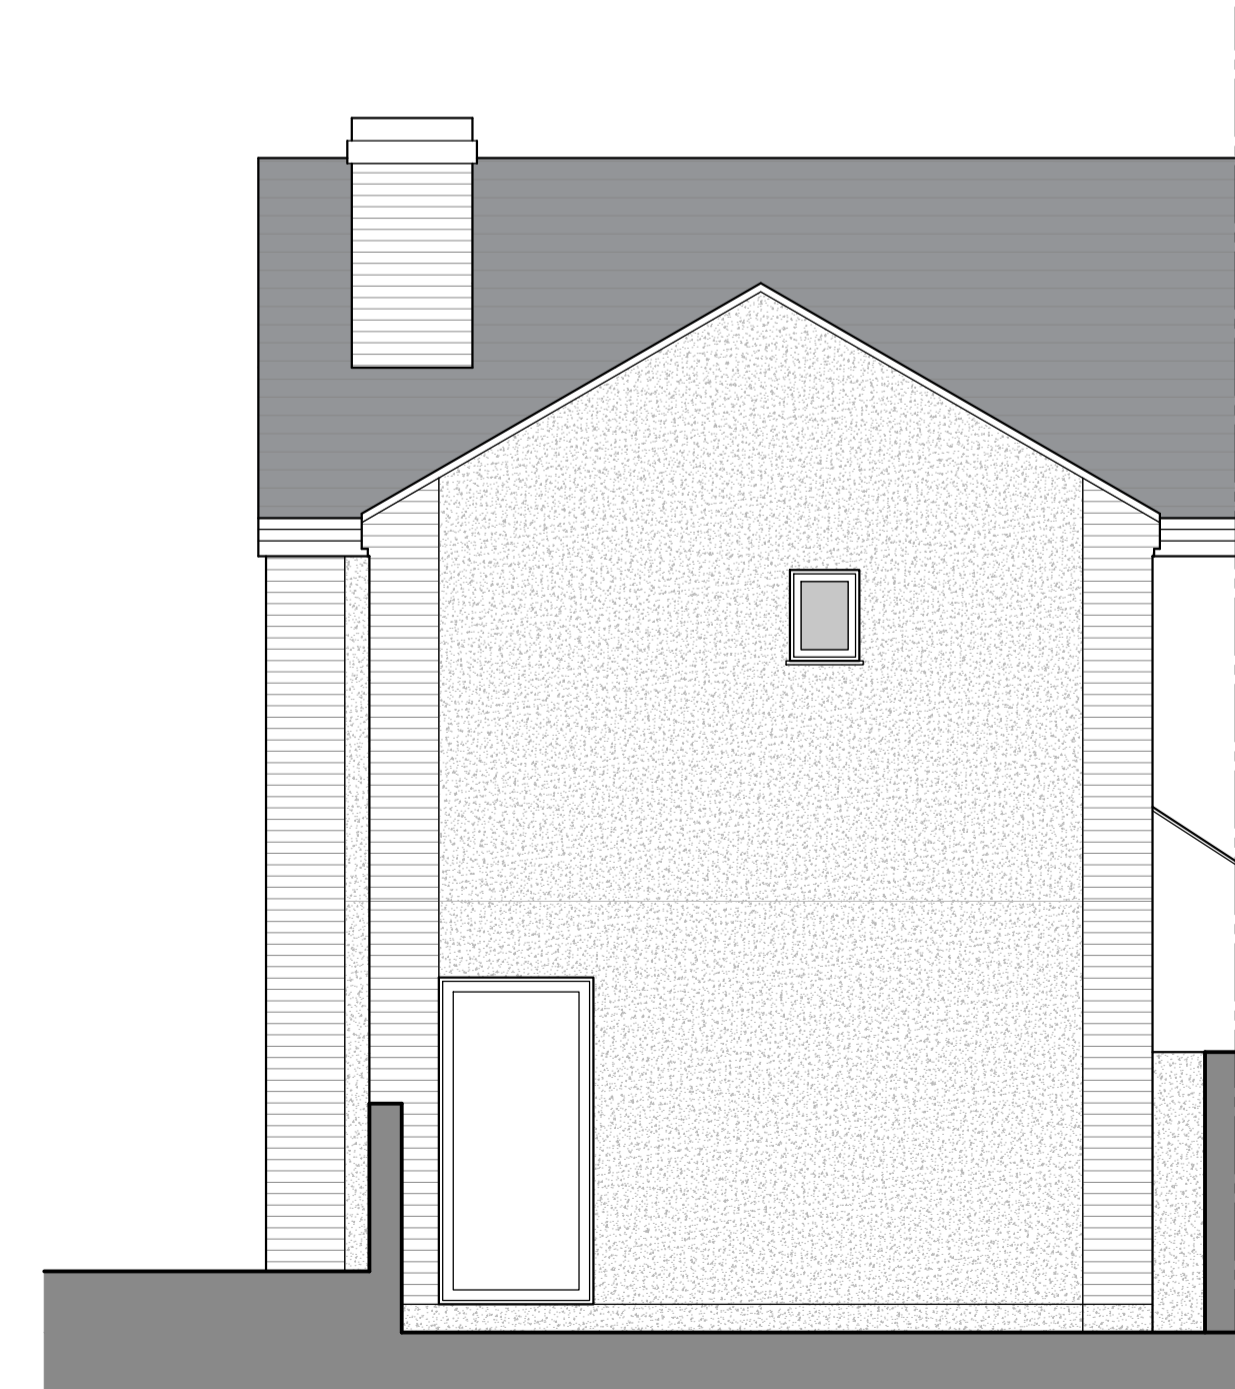

**Rear Elevation:**  
1:50 at A1  
0m 0.5m 1m 2.5m

PROJECT: <b>Rear extension and change of use.</b>	
DRAWING TITLE: <b>Proposed Elevations</b>	
PROJECT ADDRESS: <b>4 Newcastle St, Mansfield NG18 1TH</b>	
CLIENT: <b>Mr Ardjan Shehu</b>	
SCALE: 1:50 @ A1	DATE: 2023.12
DRAWING NUMBER: <b>DK211_302</b>	REVISION: -
<b>PLANNING</b>	