

✱ Indicates changes from approved planning ref: 2020-0543




Existing Front Elevation
(as surveyed 14/03/24)



Existing Side Elevation
(as surveyed 14/03/24 - garage omitted for clarity)



Existing Rear Elevation
(as surveyed 14/03/24)

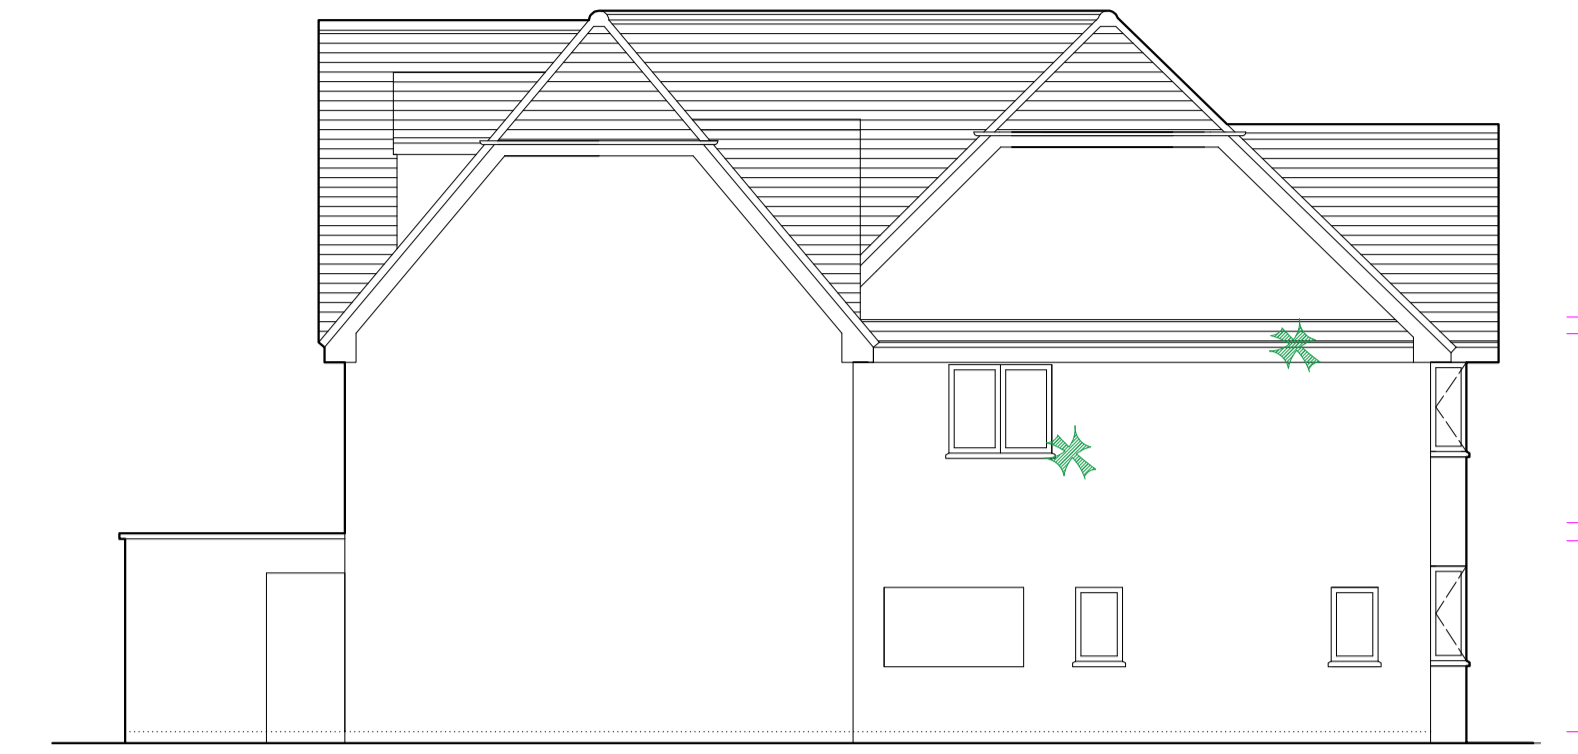

Existing Side Elevation
(as surveyed 14/03/24)



Proposed Front Elevation




Proposed Side Elevation




Proposed Rear Elevation



Proposed Side Elevation

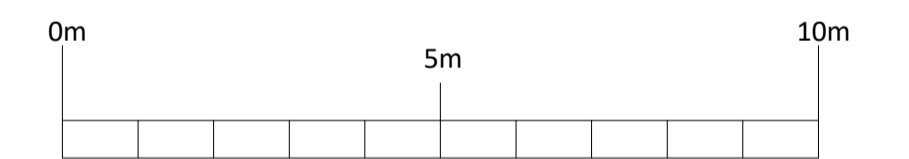

Scale 1/100

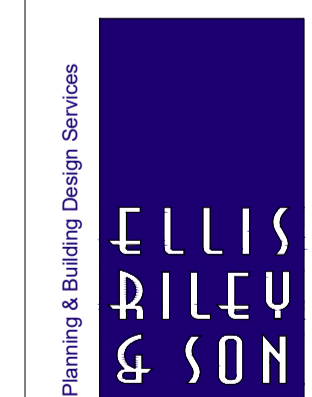

14 Eastwood Avenue
Warsop
Notts
NG20 0PJ

Tel: 01623 840118
Web: www.ellis-riley.co.uk
E-mail: ellisandste@hotmail.co.uk
Mobile: 07885 854103

Proposal - First Floor Extension & Loft Conversion
(alterations to approved scheme ref: 2020/0543)

Site Address - 11 Lichfield Lane
Mansfield
Notts
NG18 4RA

Drawing - Elevations

Client - Mr G Hyseni

Scales - 1:100

Paper Size - A1

Drawn - S.Riley

Drg No - 2024-027

Date - 29/03/2024