



Existing Ground Floor  
(as surveyed 14/03/24)



Proposed Ground Floor

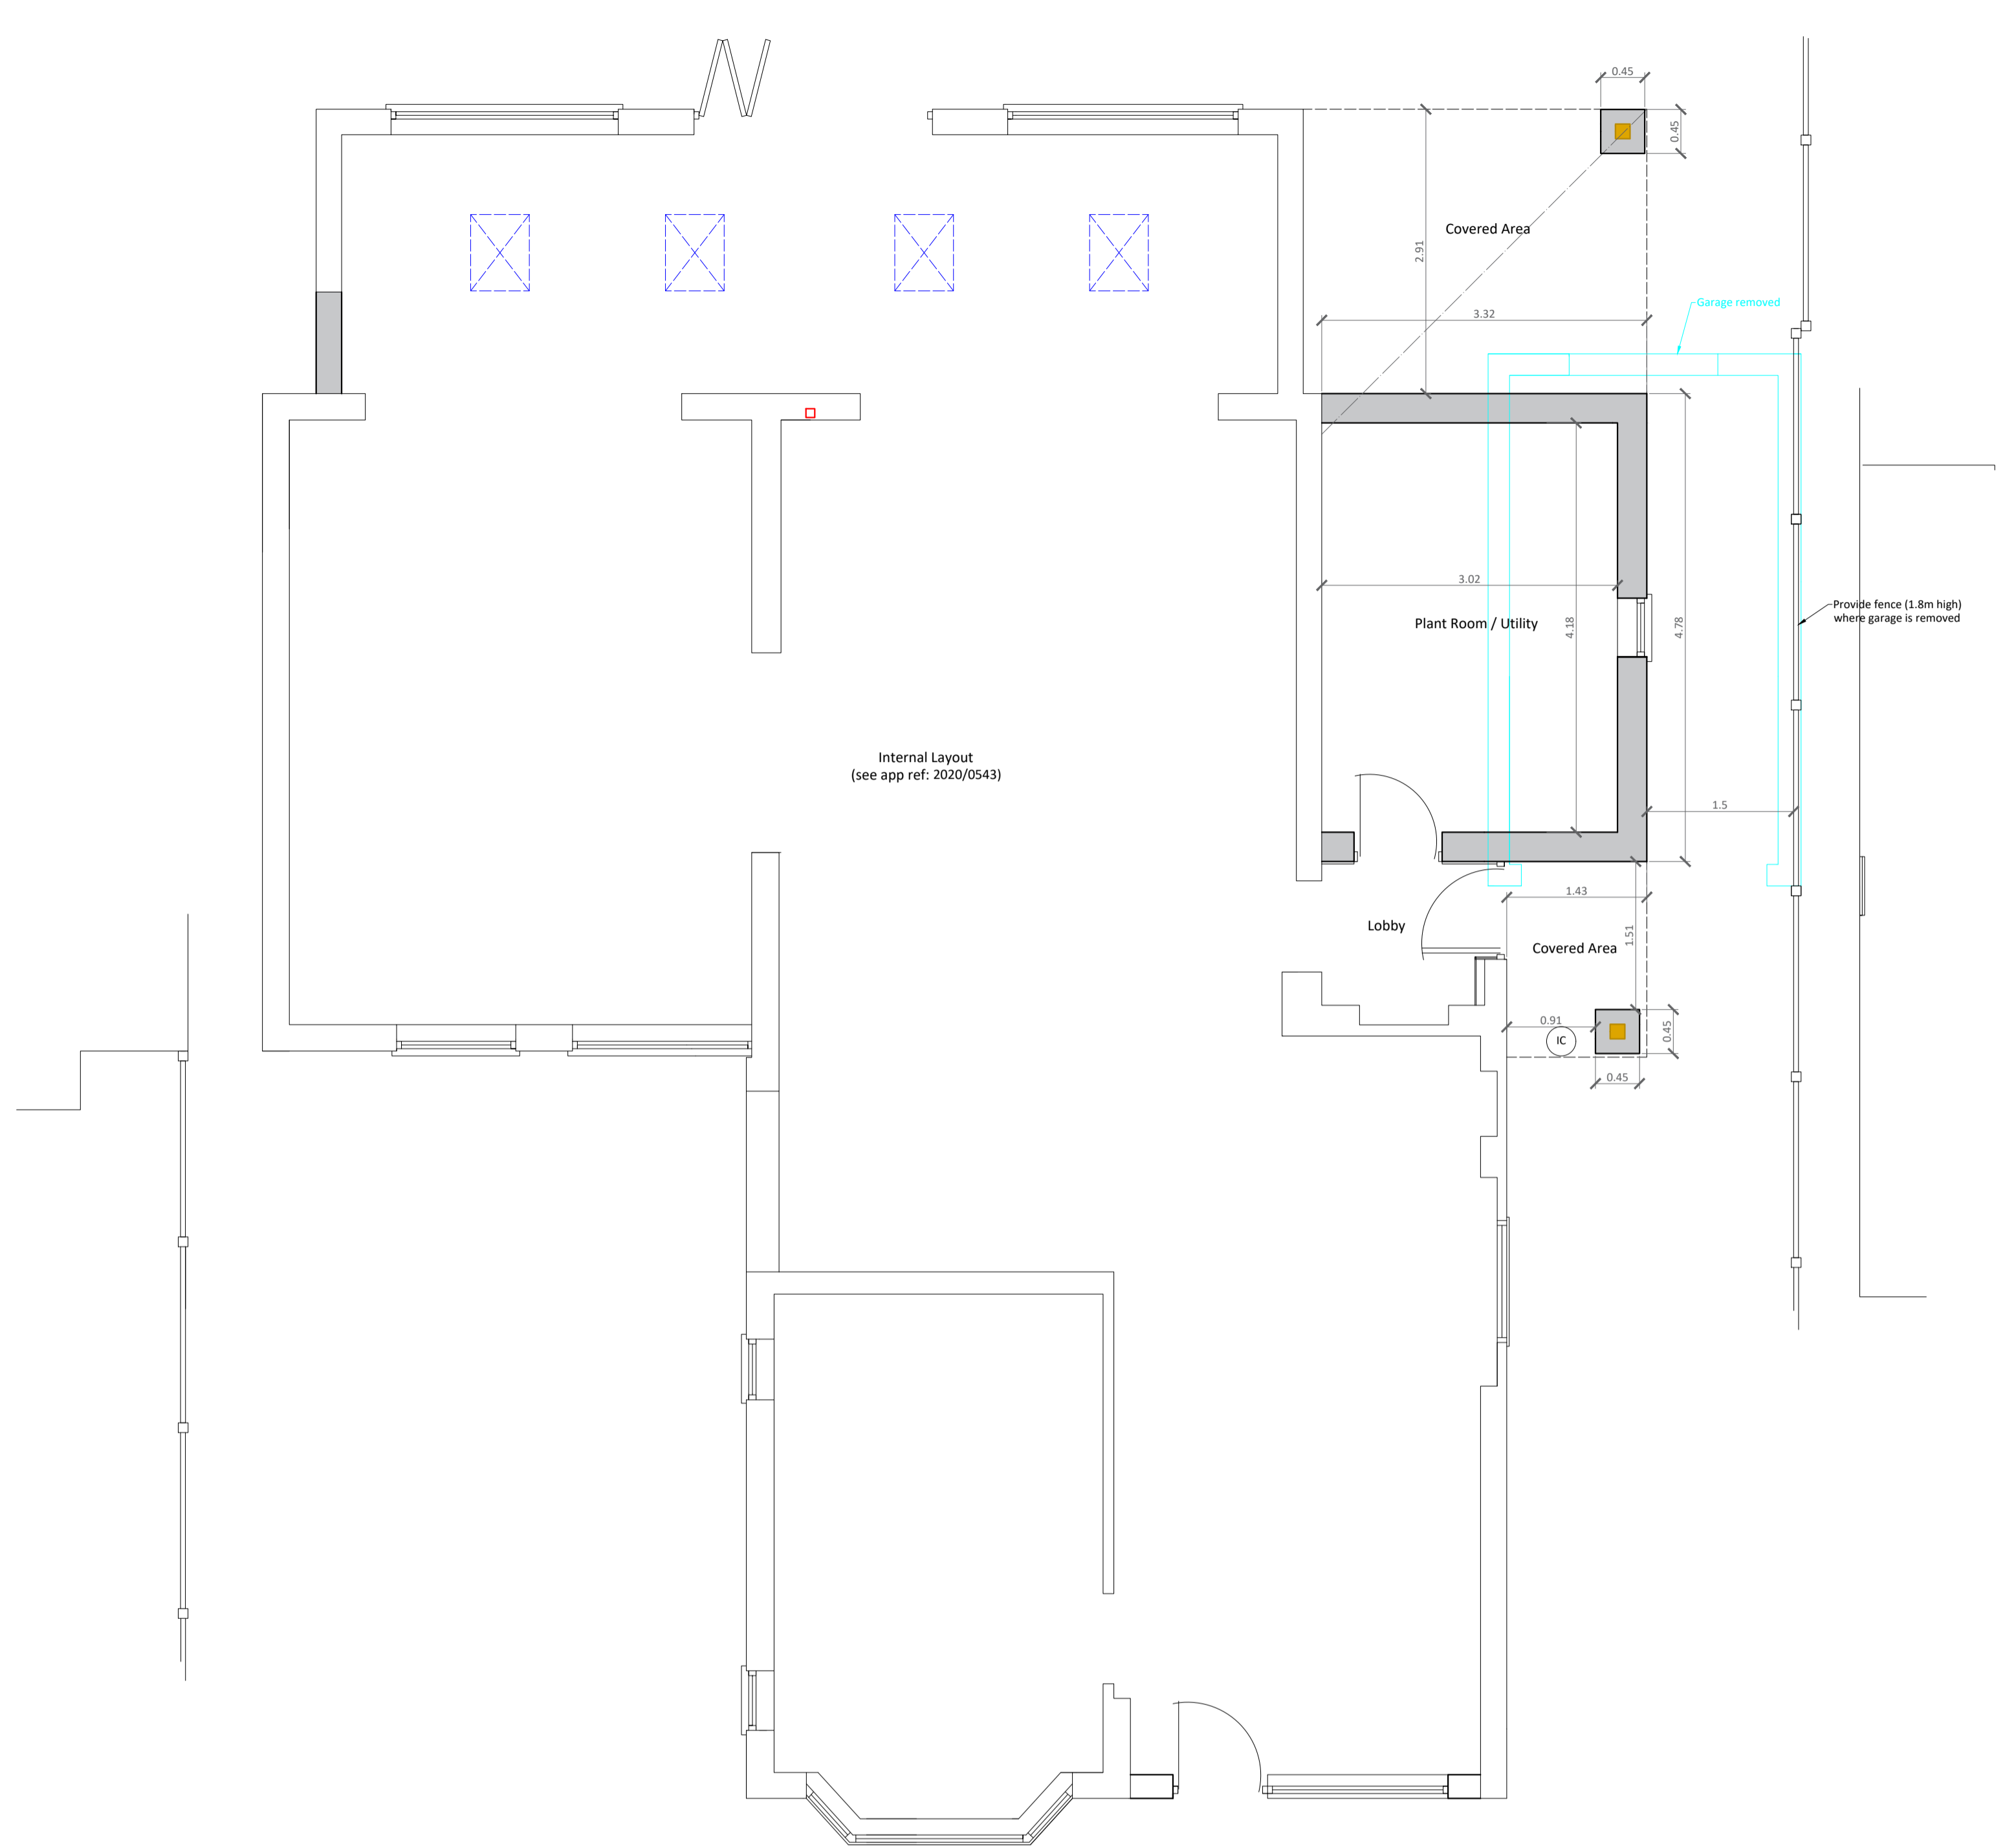

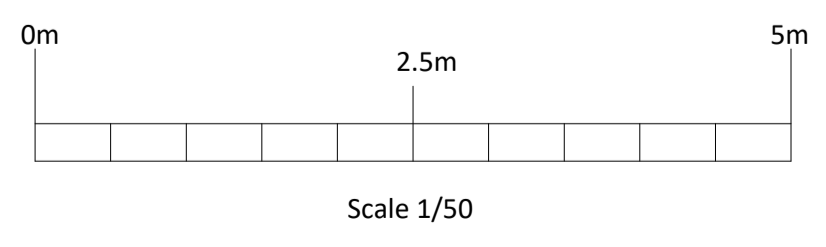

Planning & Building Design Services

14 Eastwood Avenue  
Warsop  
Notts  
NG20 0PJ

Tel: 01623 840118  
Web: www.ellis-riley.co.uk  
E-mail: ellisandste@hotmail.co.uk  
Mobile: 07885 854103

**Proposal** - First Floor Extension & Loft Conversion  
(alterations to approved scheme ref: 2020/0543)

**Site Address** - 11 Lichfield Lane  
Mansfield  
Notts  
NG18 4RA

**Drawing** - Ground Floor Plans

**Client** - Mr G Hyseni

**Scales** - 1:50

**Paper Size** - A1

**Drawn** - S.Riley.....

**Drg No** ..... 2024-027(2).....

**Date** ..... 29/03/2024.....