

This drawing has been prepared with the sole purpose of obtaining statutory Planning Consent and Building Warrant Approval from the local authority and is for information purposes only. Do not scale from this drawing. Refer to dimensions provided. Should additional dimensions be required contact BD Architectural Services. Contractor to check all dimensions on-site prior to commencement of works. Contractor to report any discrepancies on-site to BD Architectural Services during construction. This drawing is the property of BD Architectural Services. Should further copies be required please contact.




PART EXISTING WEST ELEVATION




PART EXISTING SECTIONAL NORTH ELEVATION

SCALE BAR 1:100

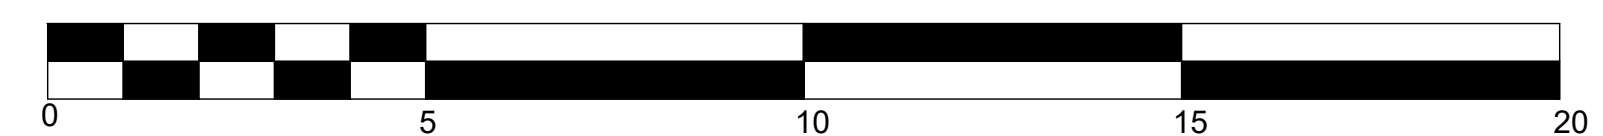

REVISION	NOTES	DATE
PROJECT Proposed Extension and Alterations to Function Suite Seamill Hydro Hotel Seamill		
RAD Hotel Group		
DRAWING TITLE Existing Elevations		
STATUS Planning		
DATE Apr 24	SCALE 1:100	DRAWN BY
DRAWING NUMBER: 2320-PLA-002	REVISION	

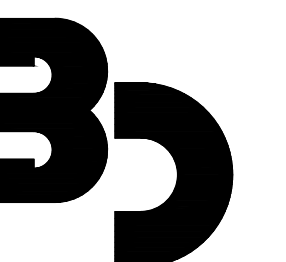

**ARCHITECTURAL**  
SERVICES  
bdarchitecturalservices@gmail.com  
07767676181