
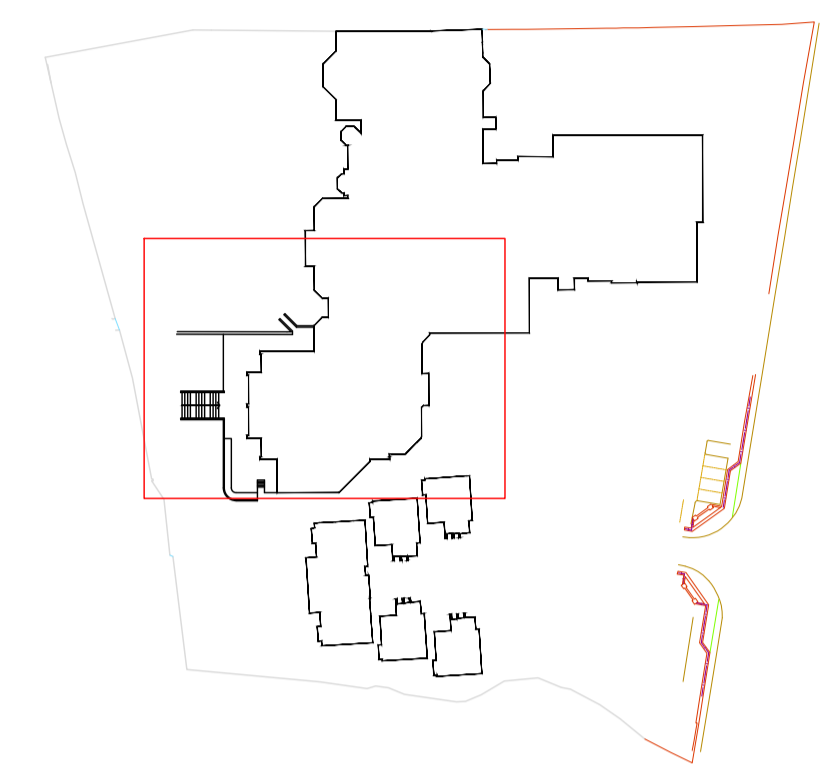


This drawing has been prepared with the sole purpose of obtaining statutory Planning Consent and Building Warrant Approval from the local authority and is for information purposes only. Do not scale from this drawing. Refer to dimensions provided. Should additional dimensions be required contact BD Architectural Services. Contractor to check all dimensions on-site prior to commencement of works. Contractor to report any discrepancies on-site to BD Architectural Services during construction. This drawing is the property of BD Architectural Services. Should further copies be required please contact.

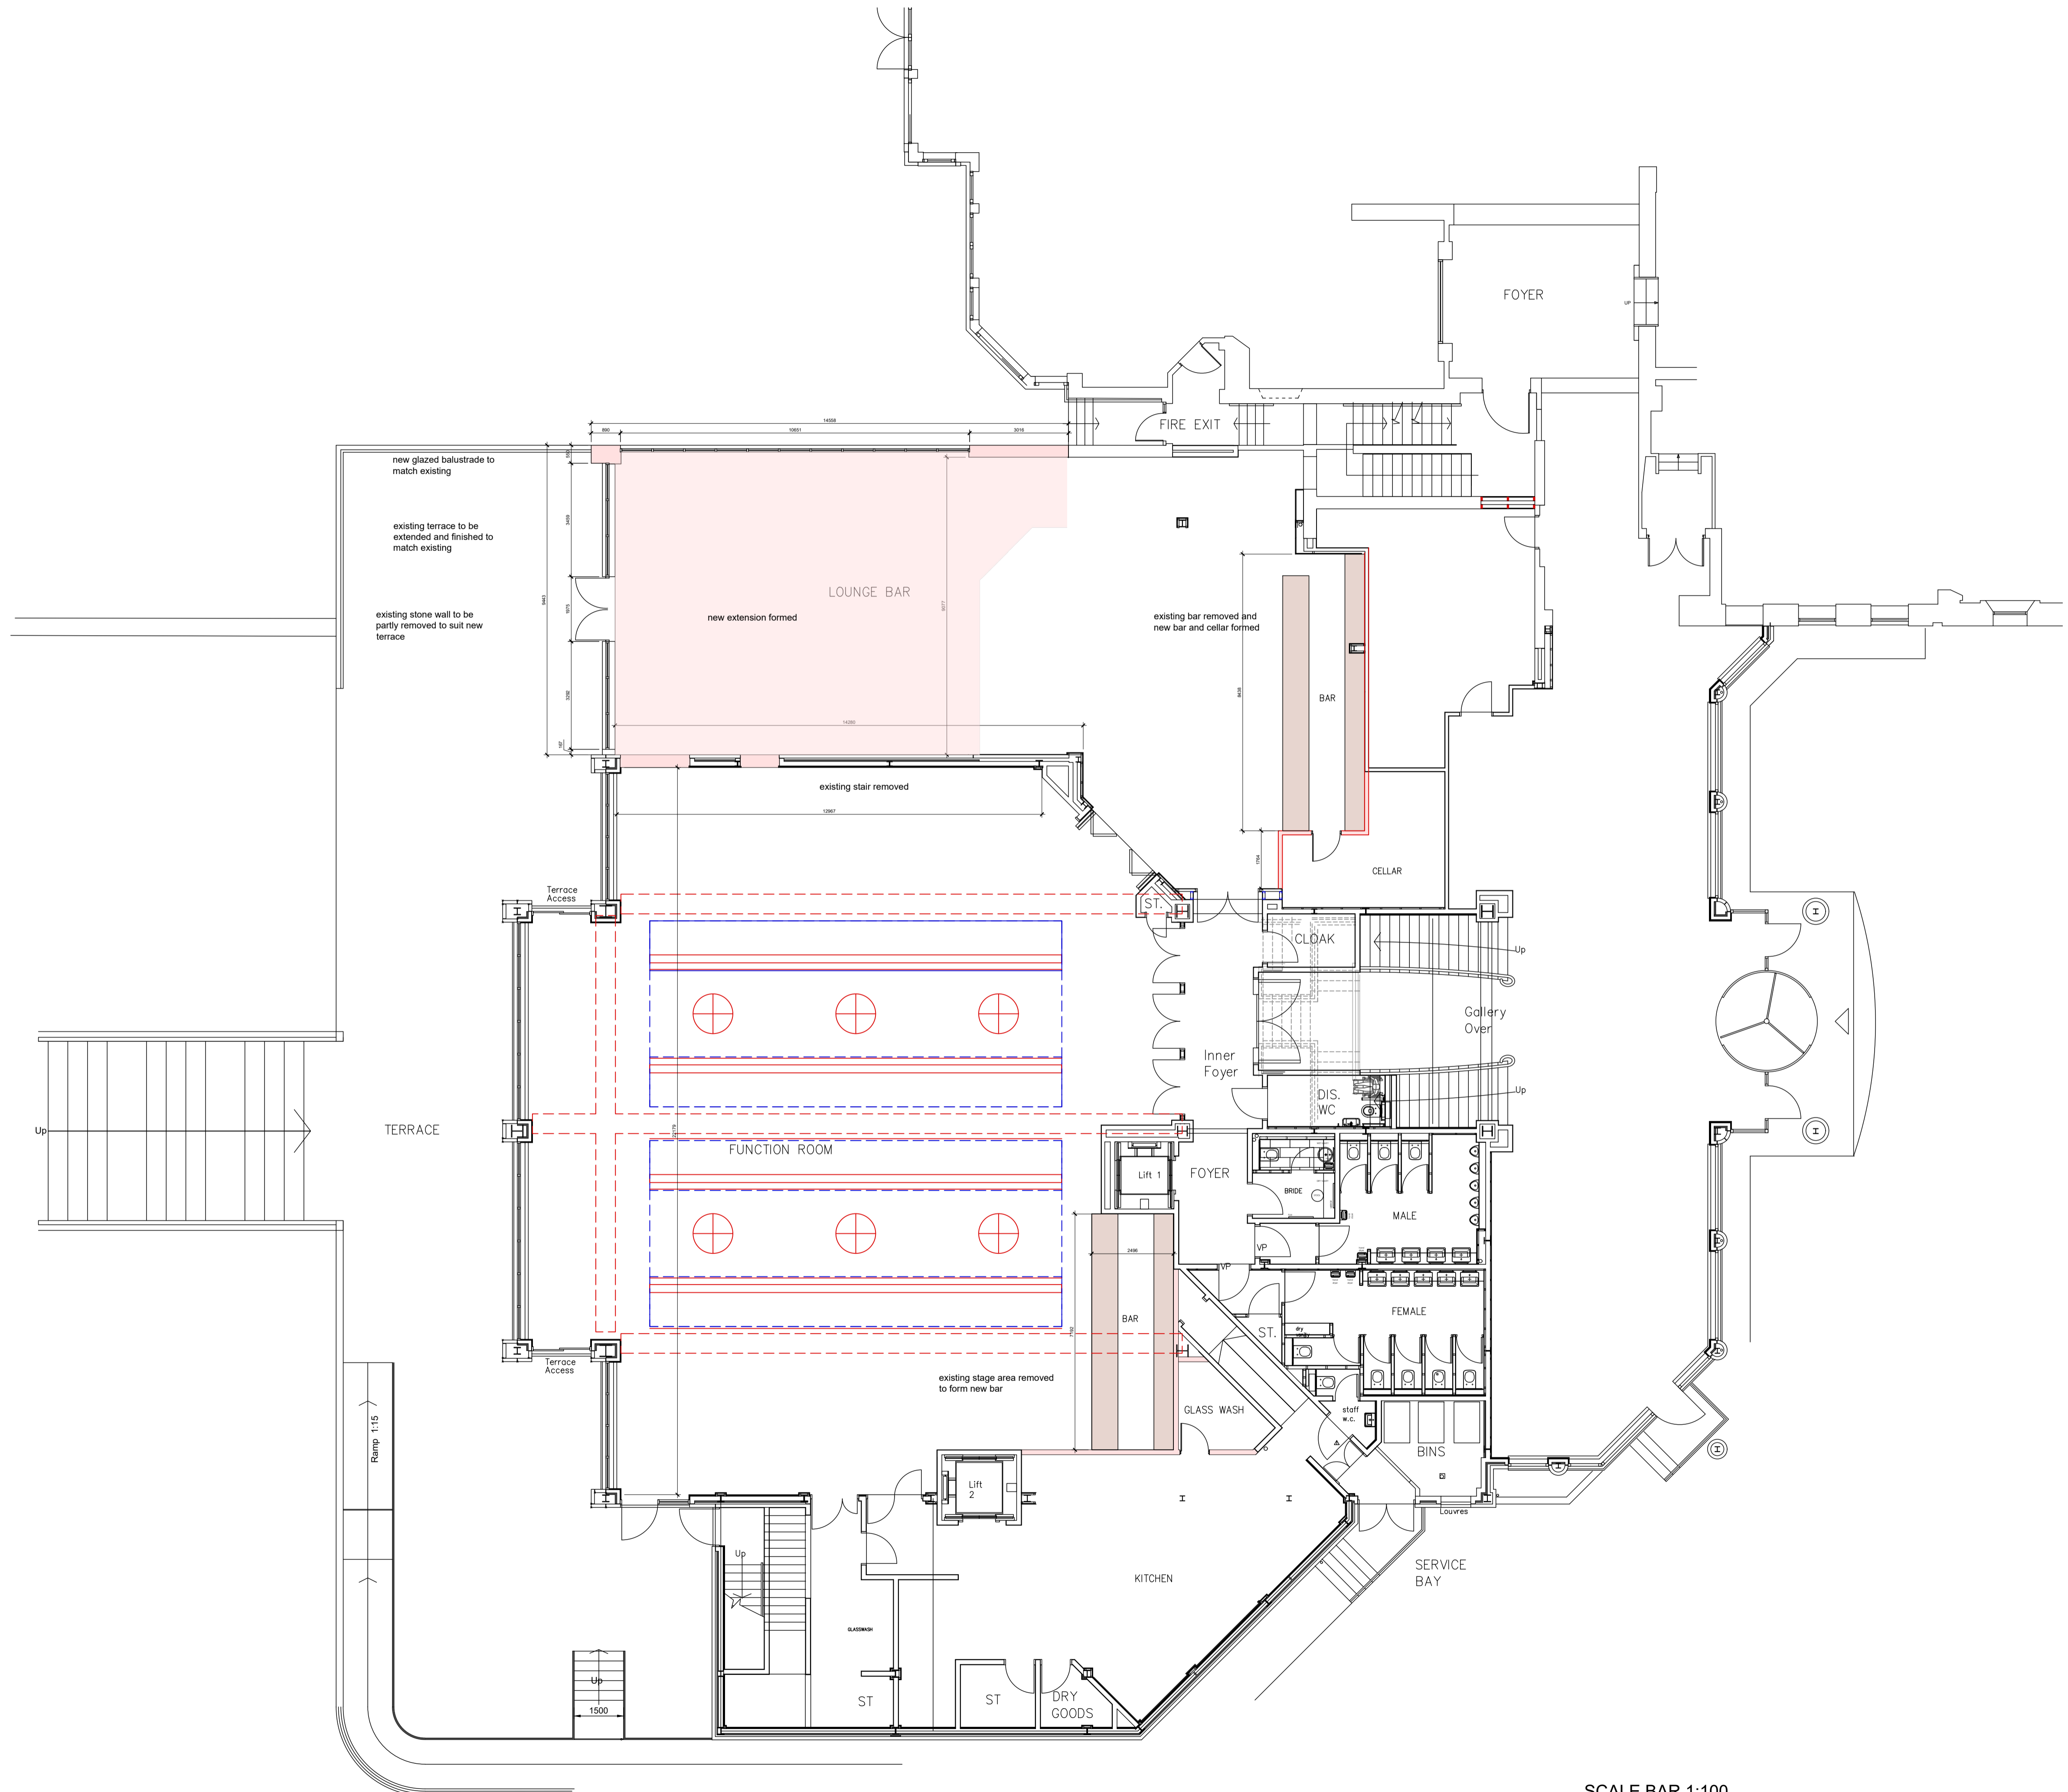

SITE CONTEXT PLAN
1:2500

PART PROPOSED GROUND FLOOR PLAN

SCALE BAR 1:100



REVISION	NOTES	DATE
PROJECT	Proposed Extension and Alterations to Function Suite Seamill Hydro Hotel Seamill	
RAD Hotel Group		
DRAWING TITLE		
Proposed Ground Floor Plan		
STATUS		
Planning		
DATE	SCALE	DRAWN BY
Apr 24	1:100	
DRAWING NUMBER:		REVISION
2320-PLA-003		



bdarchitecturalservices@gmail.com
07767676181