


## Roof Plan

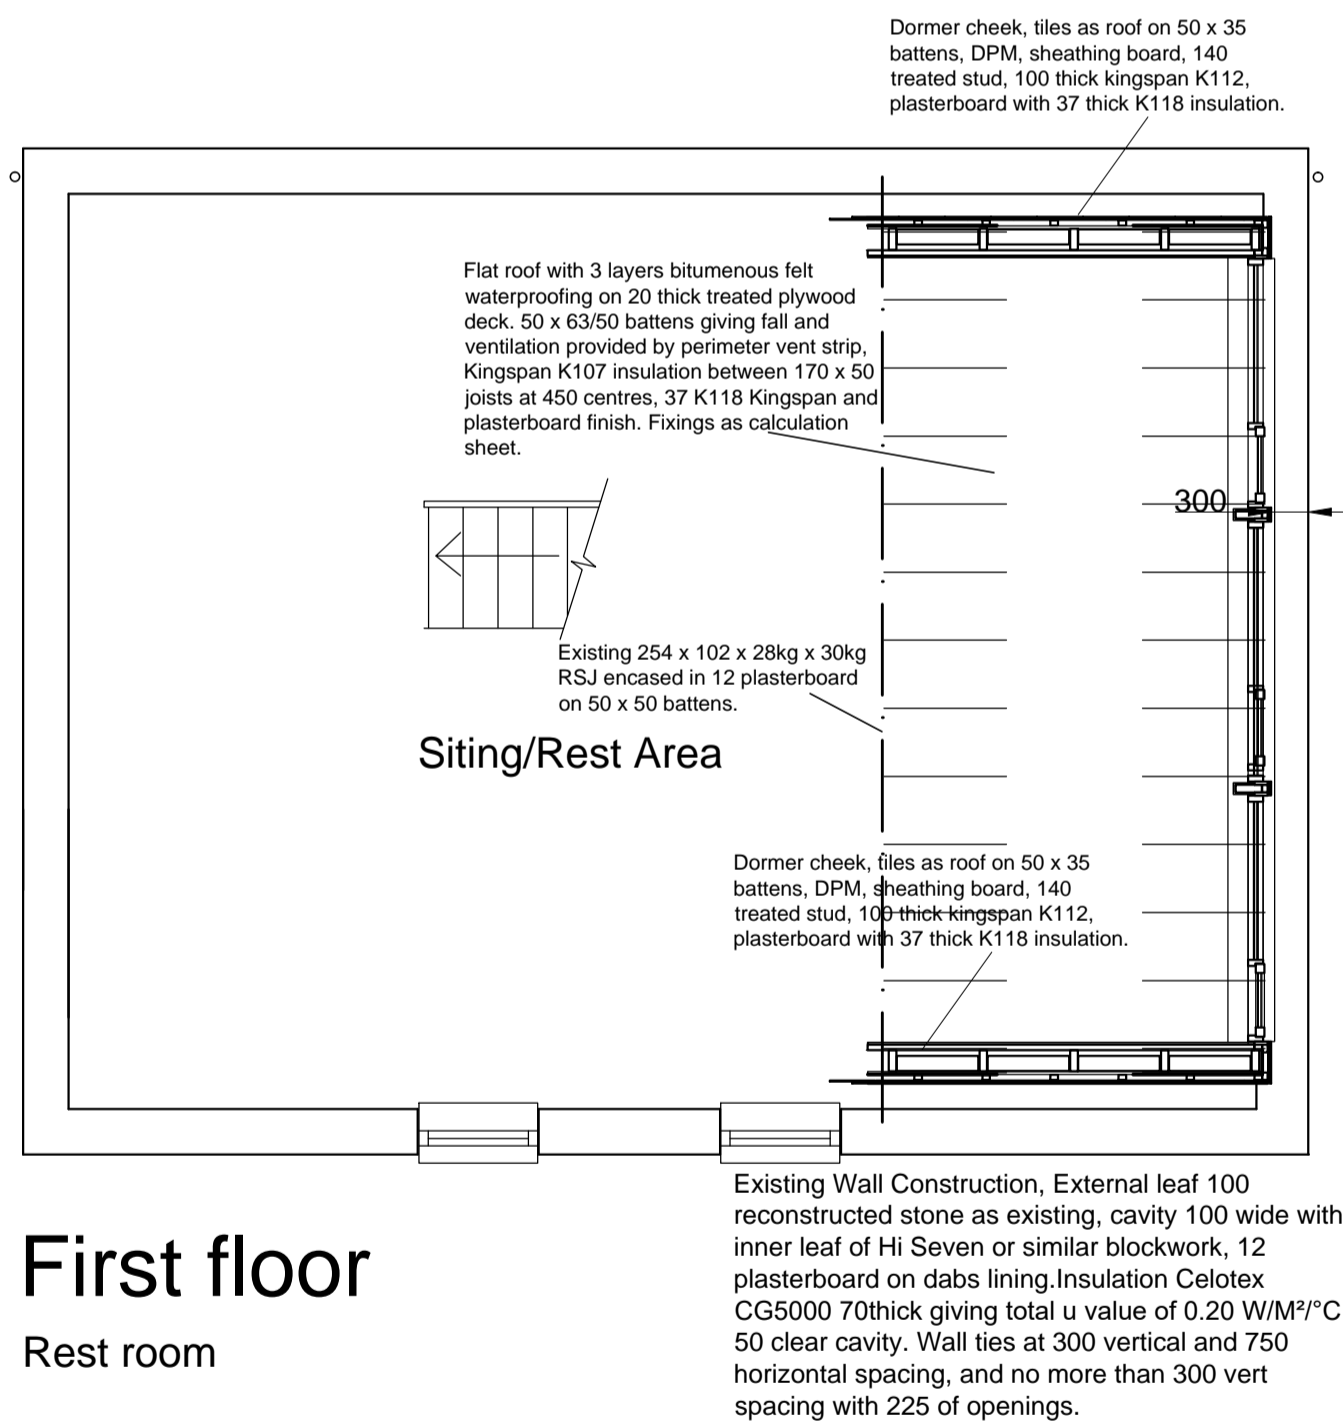

## First floor

Rest room

Title  
Proposed Plans 1st and Roof level  
Job  
Kashmir House, Greenbank Gardens, Rawtenstall  
Client

Dwg No 16011/5 Scale 1:50

**DJ Hancock Design**  
**22 Croft Street**  
**Bacup**  
**Tel 01706 563502**  
**Mob 07599 008 791**