

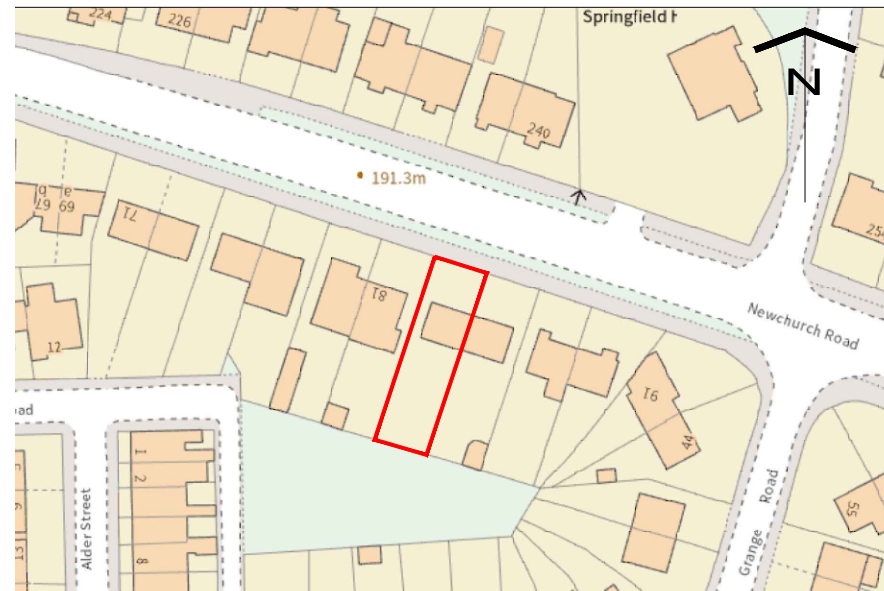


DO NOT SCALE FROM THIS DRAWING.
 This drawing is to be read in conjunction with all related drawings. All dimensions must be checked and verified on site before commencing any work or material production. The originator should be notified immediately of any discrepancy.

Ronson
 building design
 Tel: 07926826016
 craig@ronsonbuildingdesign.co.uk

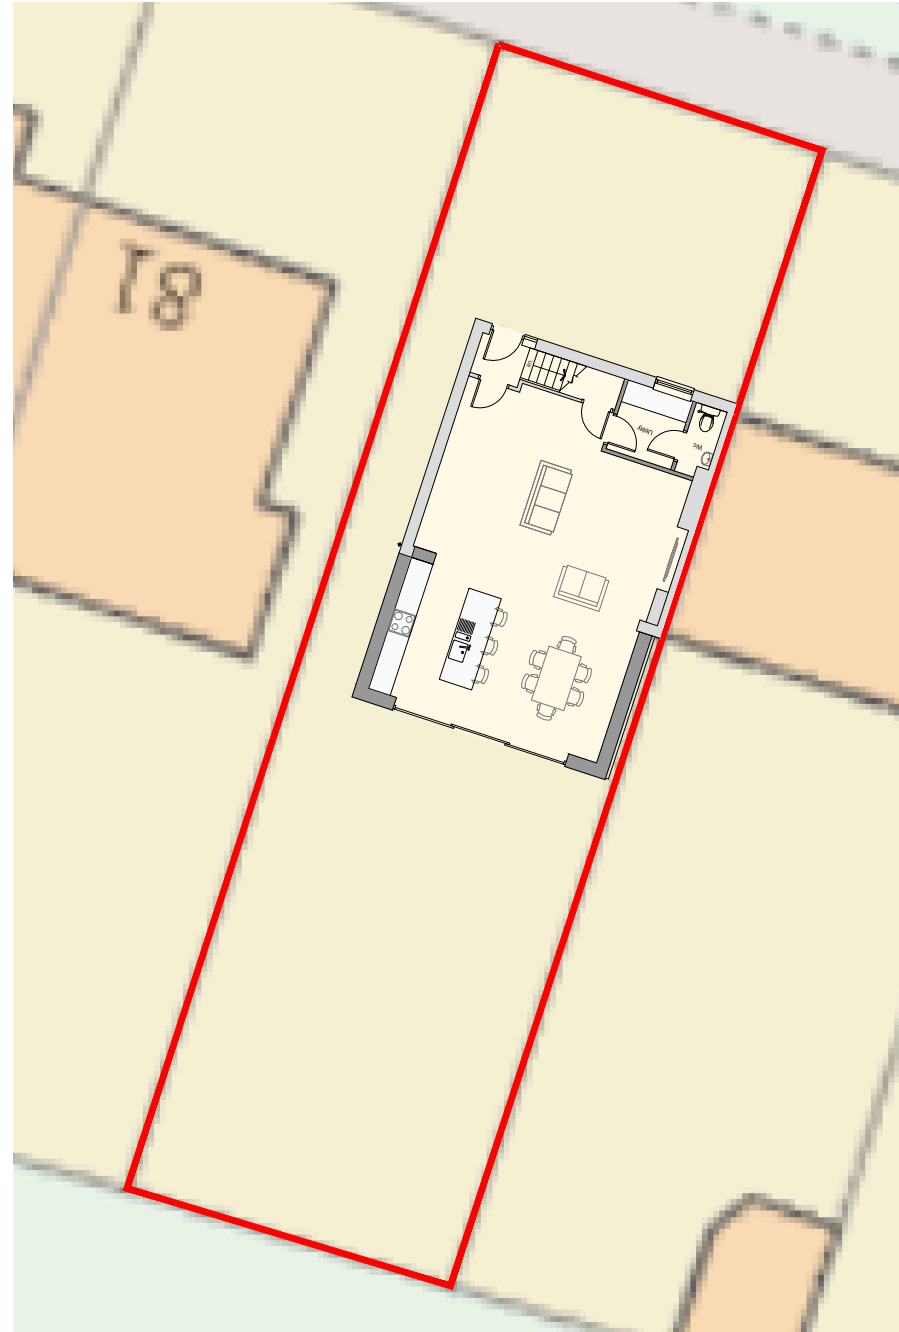

Location Plan (Scale - 1:1250)

 

Site Plan (Scale - 1:200)



Rev	Date	Description
-----	------	-------------

Issued For : **INFORMATION PURPOSES ONLY**

Client
Mr Williams


Project
83 New Church Road

Scheme - Drawing Title
Location & Site Plan



Project No. **01** - Date **07-04-24**
 Drawing No. Revision Scale As Noted @ A3

DO NOT SCALE FROM THIS DRAWING.
 This drawing is to be read in conjunction with all related drawings. All dimensions must be checked and verified on site before commencing any work or material production. The originator should be notified immediately of any discrepancy.

Ronson
 building design
 Tel: 07926826016
 craig@ronsonbuildingdesign.co.uk

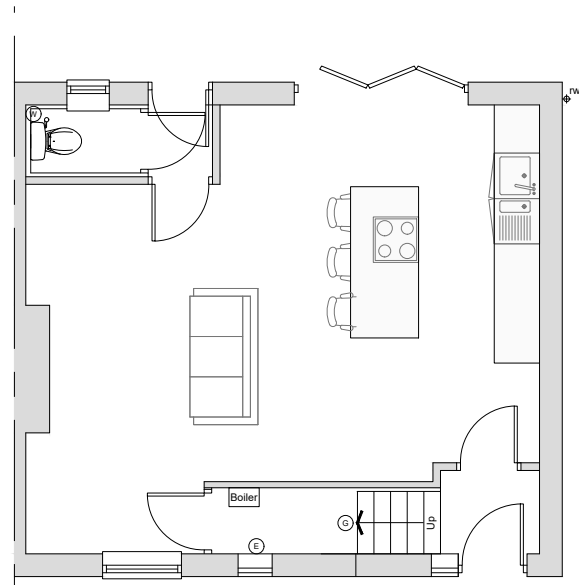

Existing GF Plan

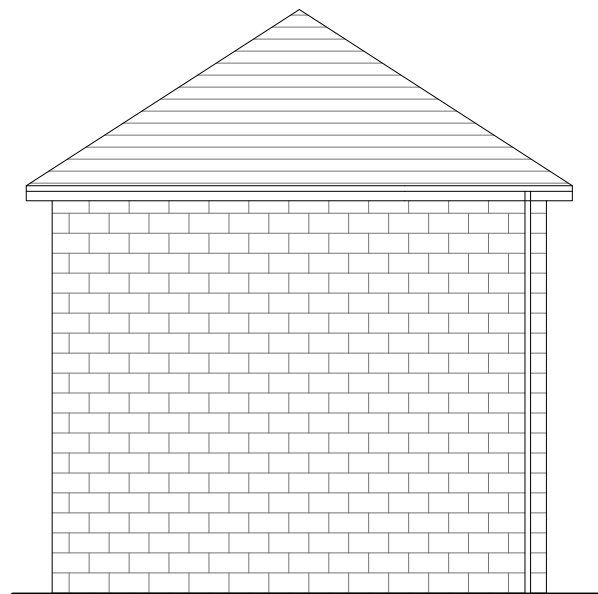 

Existing Side Elevation



Existing Rear Elevation

Rev	Date	Description
-----	------	-------------

Issued For : INFORMATION PURPOSES ONLY

Client
Mr Williams


Project
83 New Church Road

Scheme - Drawing Title
Existing Plans

-/	02	-	Date 07-04-24
Project No.	Drawing No.	Revision	Scale 1:100 @A3

DO NOT SCALE FROM THIS DRAWING.
 This drawing is to be read in conjunction with all related drawings. All dimensions must be checked and verified on site before commencing any work or material production. The originator should be notified immediately of any discrepancy.

Ronson
 building design
 Tel: 07926826016
 craig@ronsonbuildingdesign.co.uk

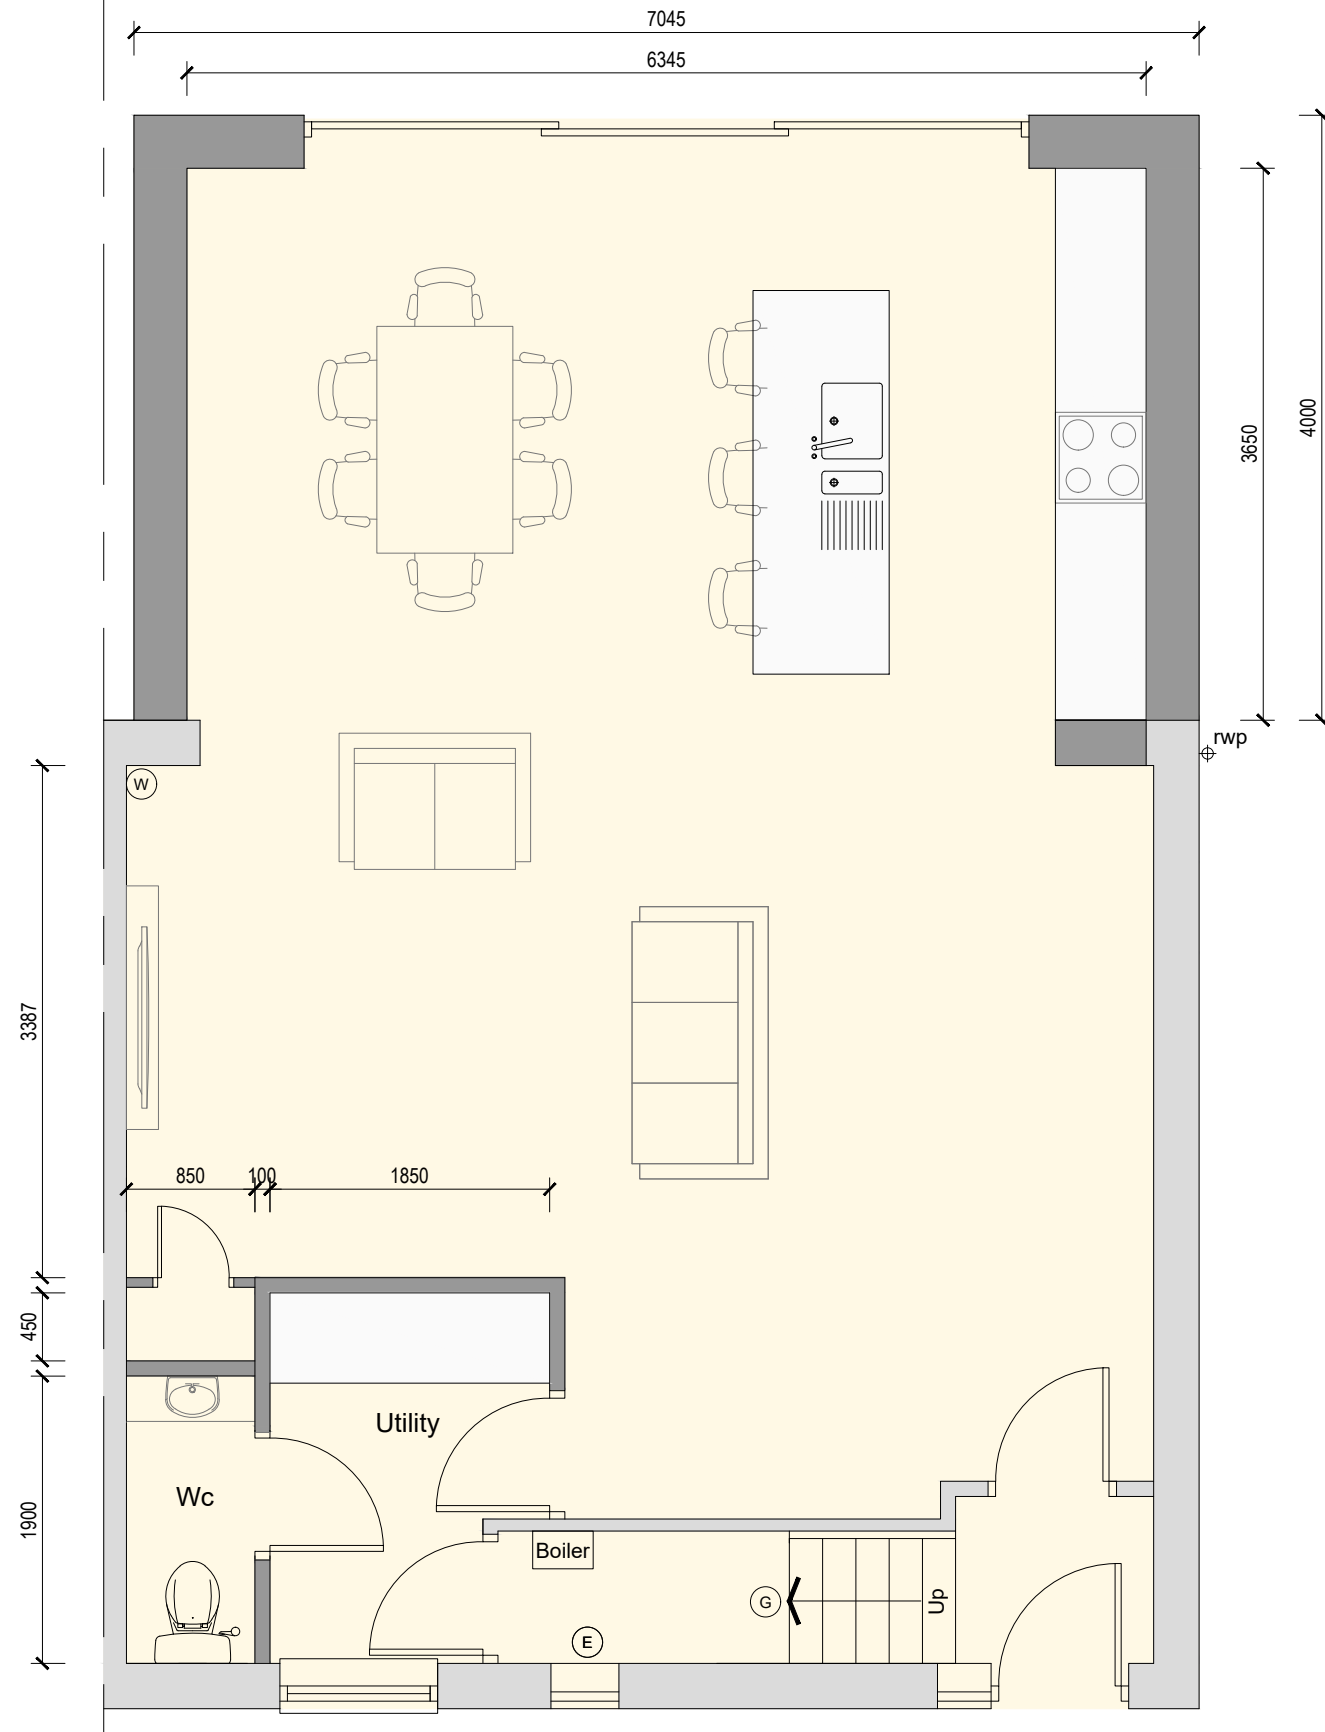


Proposed GF Plan



Rev	Date	Description
Issued For : INFORMATION PURPOSES ONLY		
Client Mr Williams		
Project 83 New Church Road		
Scheme - Drawing Title Proposed Plans		
-/ 03		Date 07-04-24
Project No.	Drawing No.	Revision Scale 1:50 @A3

DO NOT SCALE FROM THIS DRAWING.
 This drawing is to be read in conjunction with all related drawings. All dimensions must be checked and verified on site before commencing any work or material production. The originator should be notified immediately of any discrepancy.


Ronson
 building design
 Tel: 07926826016
 craig@ronsonbuildingdesign.co.uk

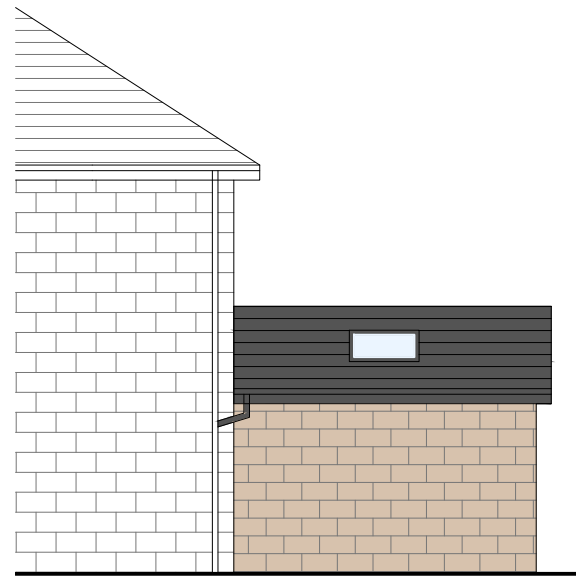

Proposed Side Elevation



Proposed Rear Elevation

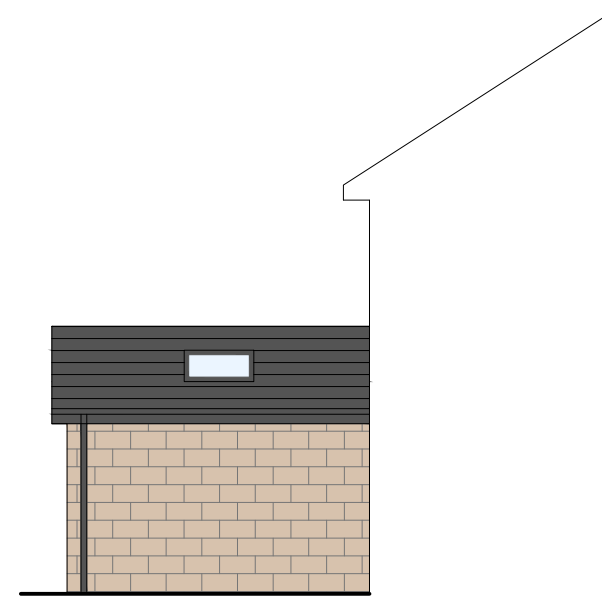

Proposed Side Elevation



Rev	Date	Description
Issued For : INFORMATION PURPOSES ONLY		
Client Mr Williams		
Project 83 New Church Road		
Scheme - Drawing Title Proposed Elevations		
- / 04 -		Date 07-04-24
Project No.	Drawing No.	Revision Scale 1:100 @A3