



Planning and Listed Building Consent Note:
 Drawings are not to be used for any purposes other than for planning and listed building consent.
 Drawings to be read in conjunction with Design and Access Statement and Heritage Impact Assessment.

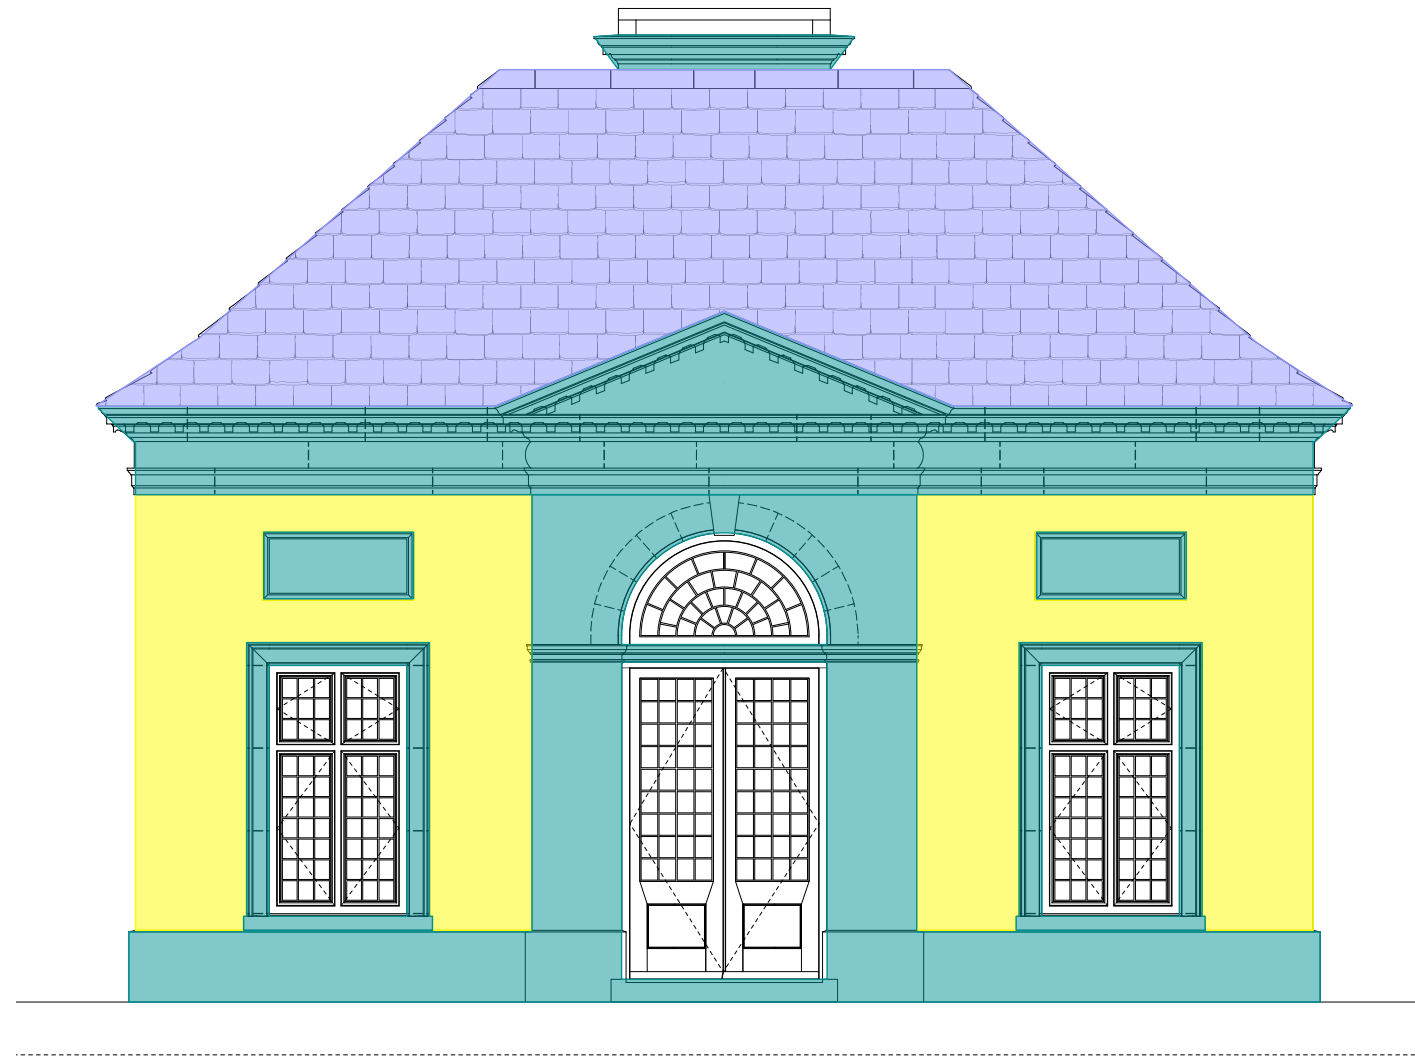

- KEY**
- Torched Collyweston Slate
 - Clipsham Medwell Ashlar
 - Clipsham Bidwell Rubblestone

REV. NO	AMENDMENT	DATE
P1	Planning Issue	16.04.24

Ben Pentreath		1-4 Lamp Office Court Lamb's Conduit Street London WC1N 3NF T +44 (0) 20 7430 2424 benpentreath.com
PROJECT: PREBENDAL		
TITLE: WEST ELEVATION MATERIALS		
DRAWING NO: A-490	REV. NO: P1	
SCALE: 1:50 @ A3	DRAWN BY: DC	
DATE: 16.04.24	CHECKED BY: BP	

 

All dimensions to be checked on site.
 All designs © Ben Pentreath Ltd 2022. Not to be reproduced without permission