




South Elevation
Scale: 1:100

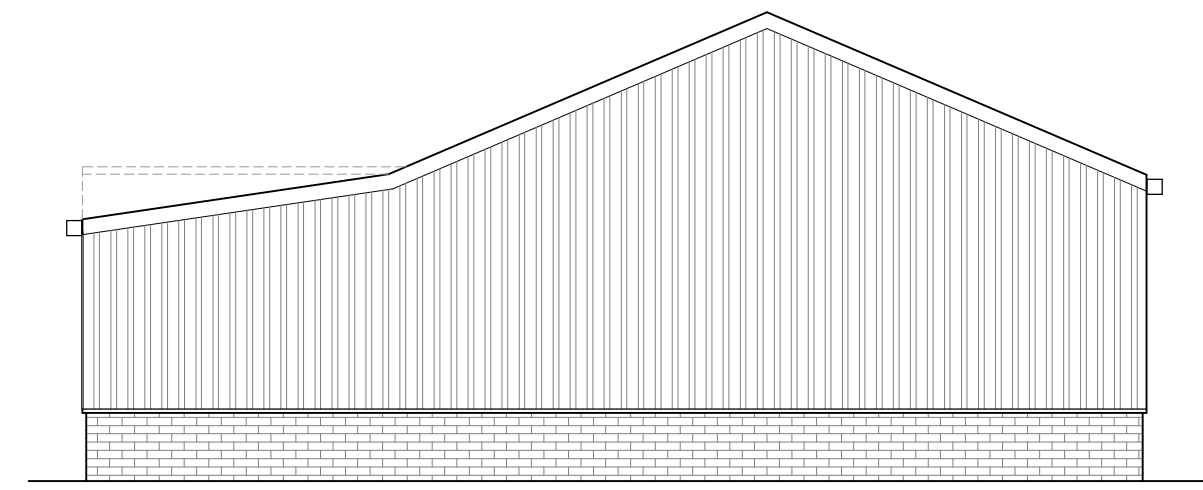

West Elevation
Scale: 1:100

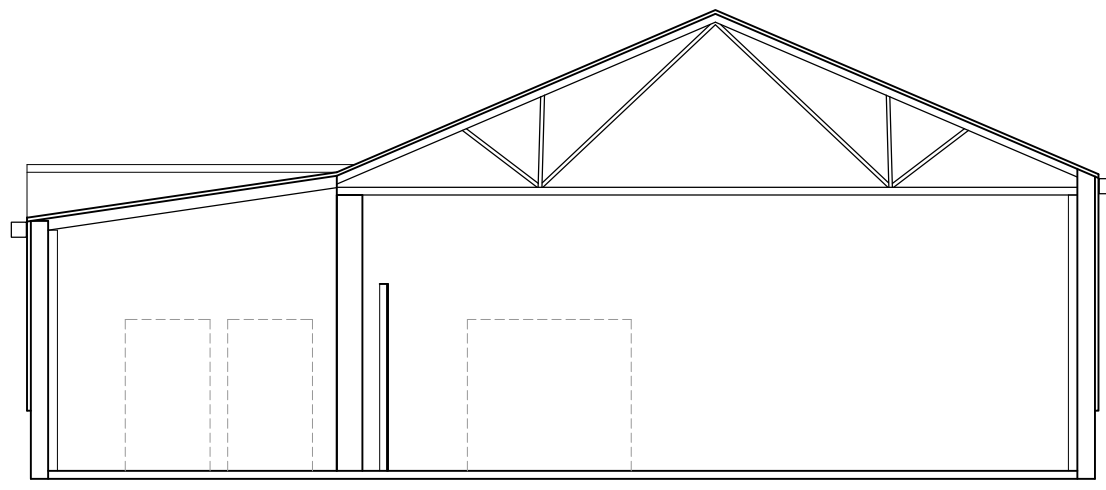

Section
Scale: 1:100

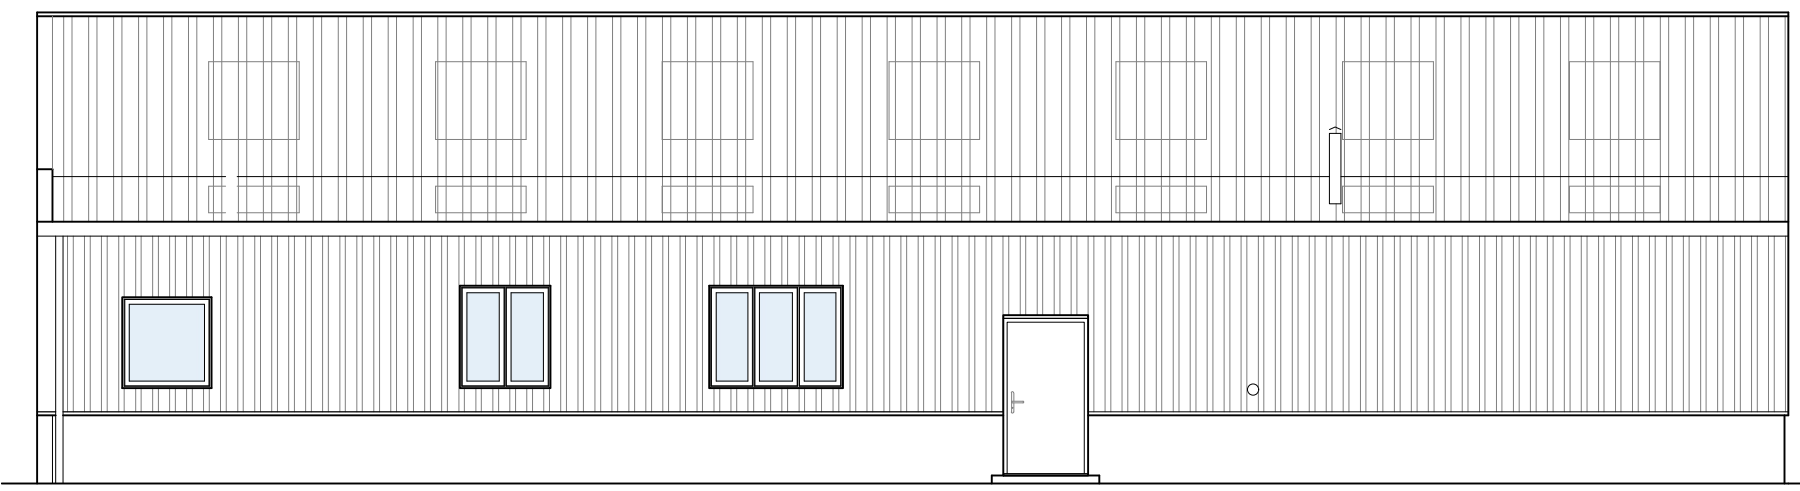



North Elevation
Scale: 1:100



East Elevation
Scale: 1:100



Site Plan
Scale: 1:200

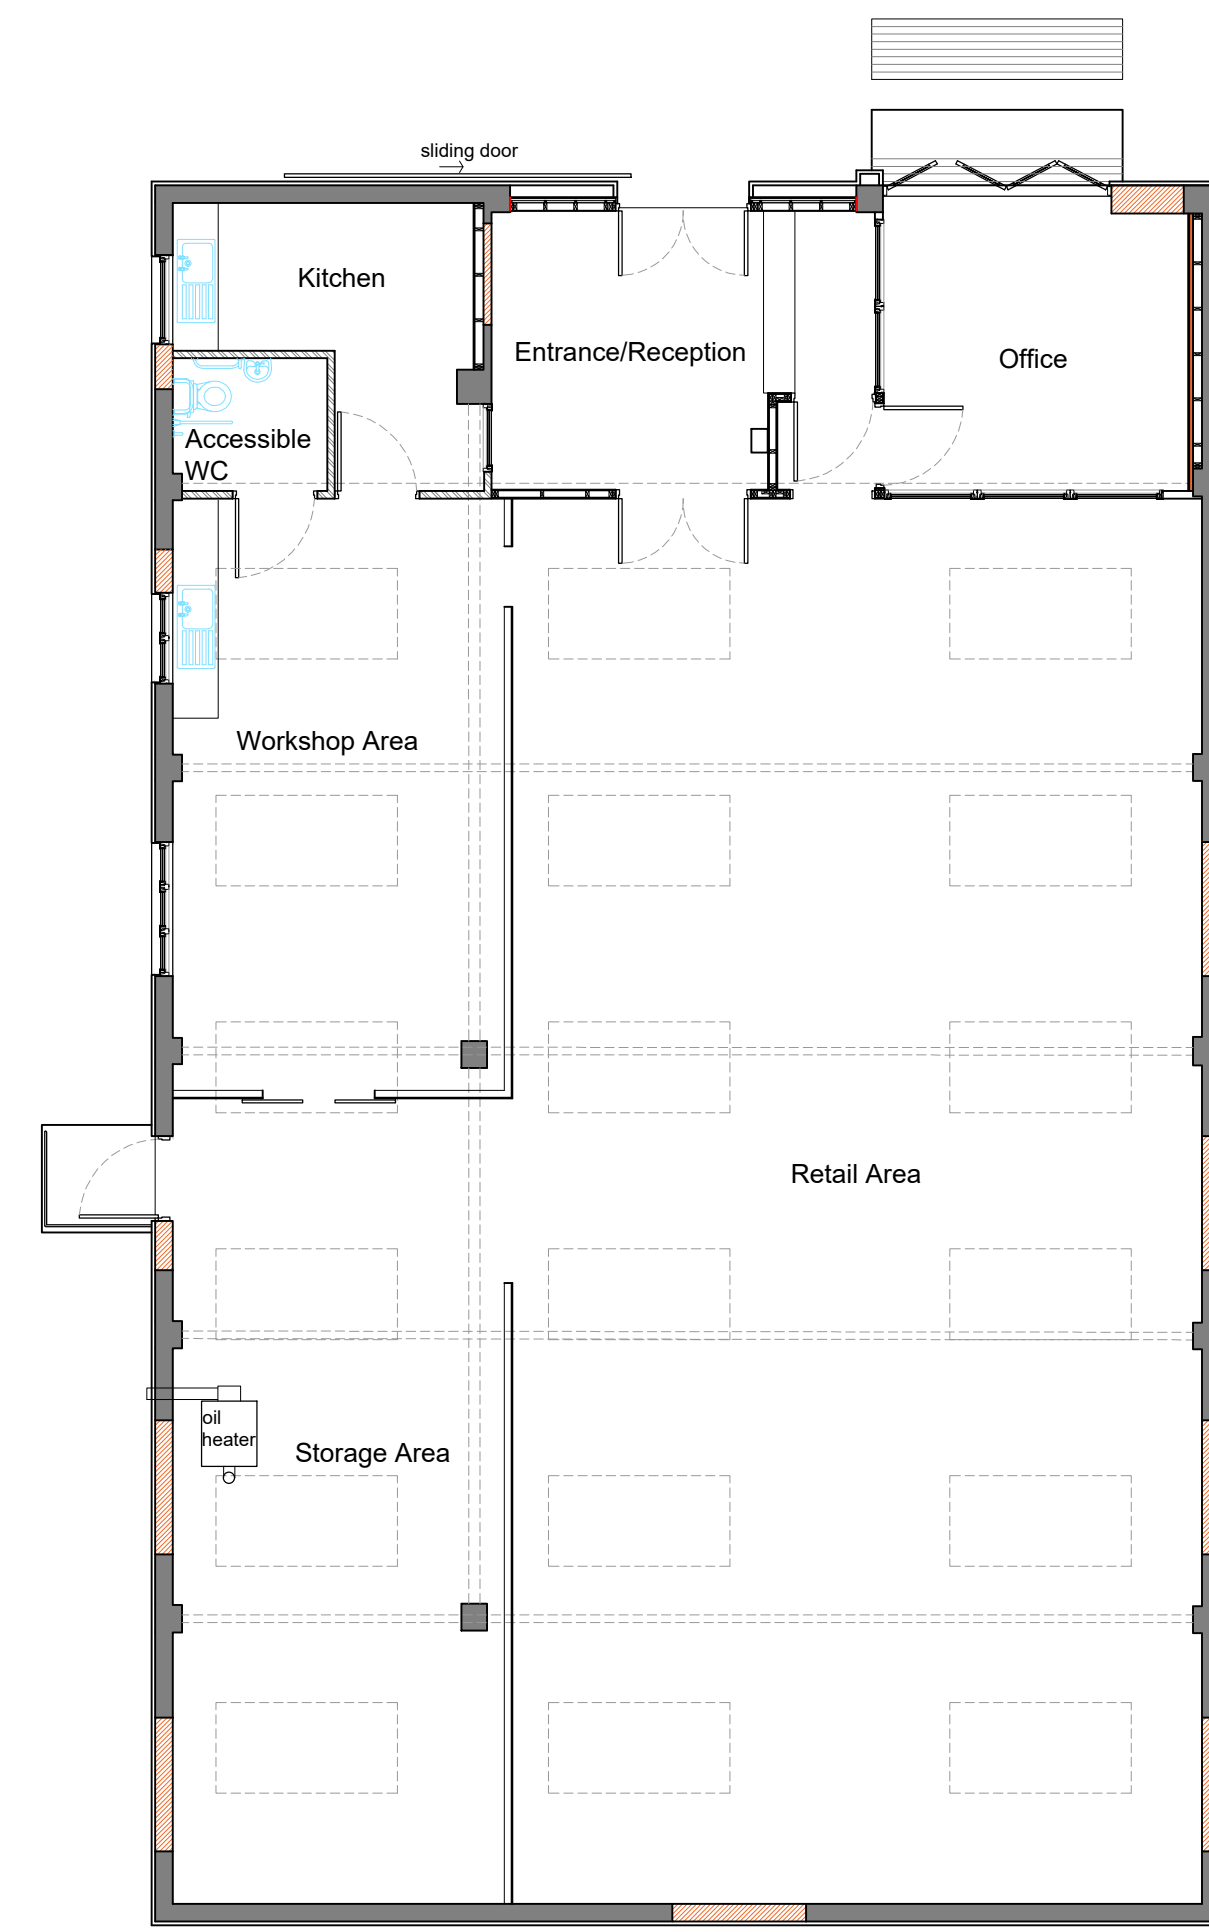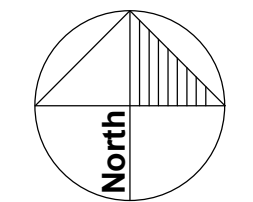

Floor Plan
Scale: 1:100

RICHARD AMOS
ARCHITECTURE & SURVEYING

Duns Office (Registered Office): 2 Golden Square, Duns, Berwickshire, TD11 3AW
Eyemouth Office: Eyemouth Golf Club, Eyemouth, TD14 5SF

Tel: (01361) 882 599
E-mail: enquiries@richardamosstd.co.uk
Website: www.richardamosstd.co.uk

Registered in Scotland, Company No. 240332 V.A.T Reg. No. 502 4656 71

CLIENT:
Bavs

PROJECT:
Proposed Change of Use at Smith's Workshop, Chirnside

TITLE:
Proposed Plan, Elevations & Site Plan

DRAWING NO: 24/026/P01	DRAWN BY: TD	A1
DATE: Mar 24	SCALE: 1:100	
REV:		

This drawing is for Building Warrant Purposes Only

DO NOT SCALE FROM THIS DRAWING.
These drawings are subject to copyright laws: © Richard Amos Ltd