




24-01-02:01
SITE PLAN AS EXISTING | SCALE 1:200

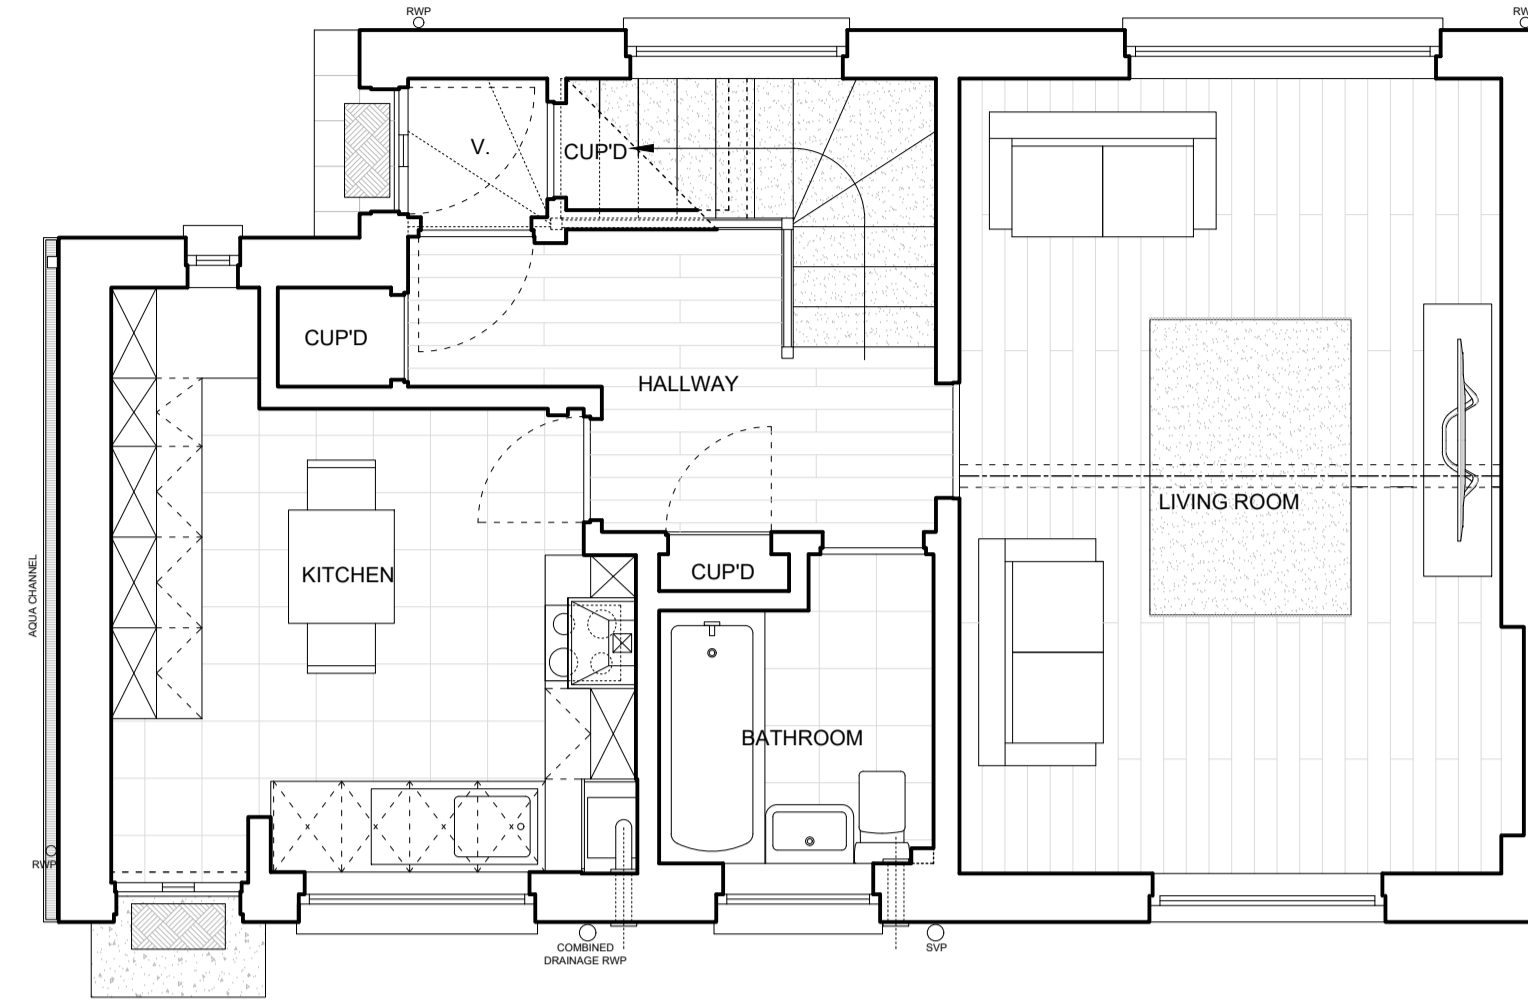


24-01-02:02
GROUND FLOOR PLAN AS EXISTING | SCALE 1:50

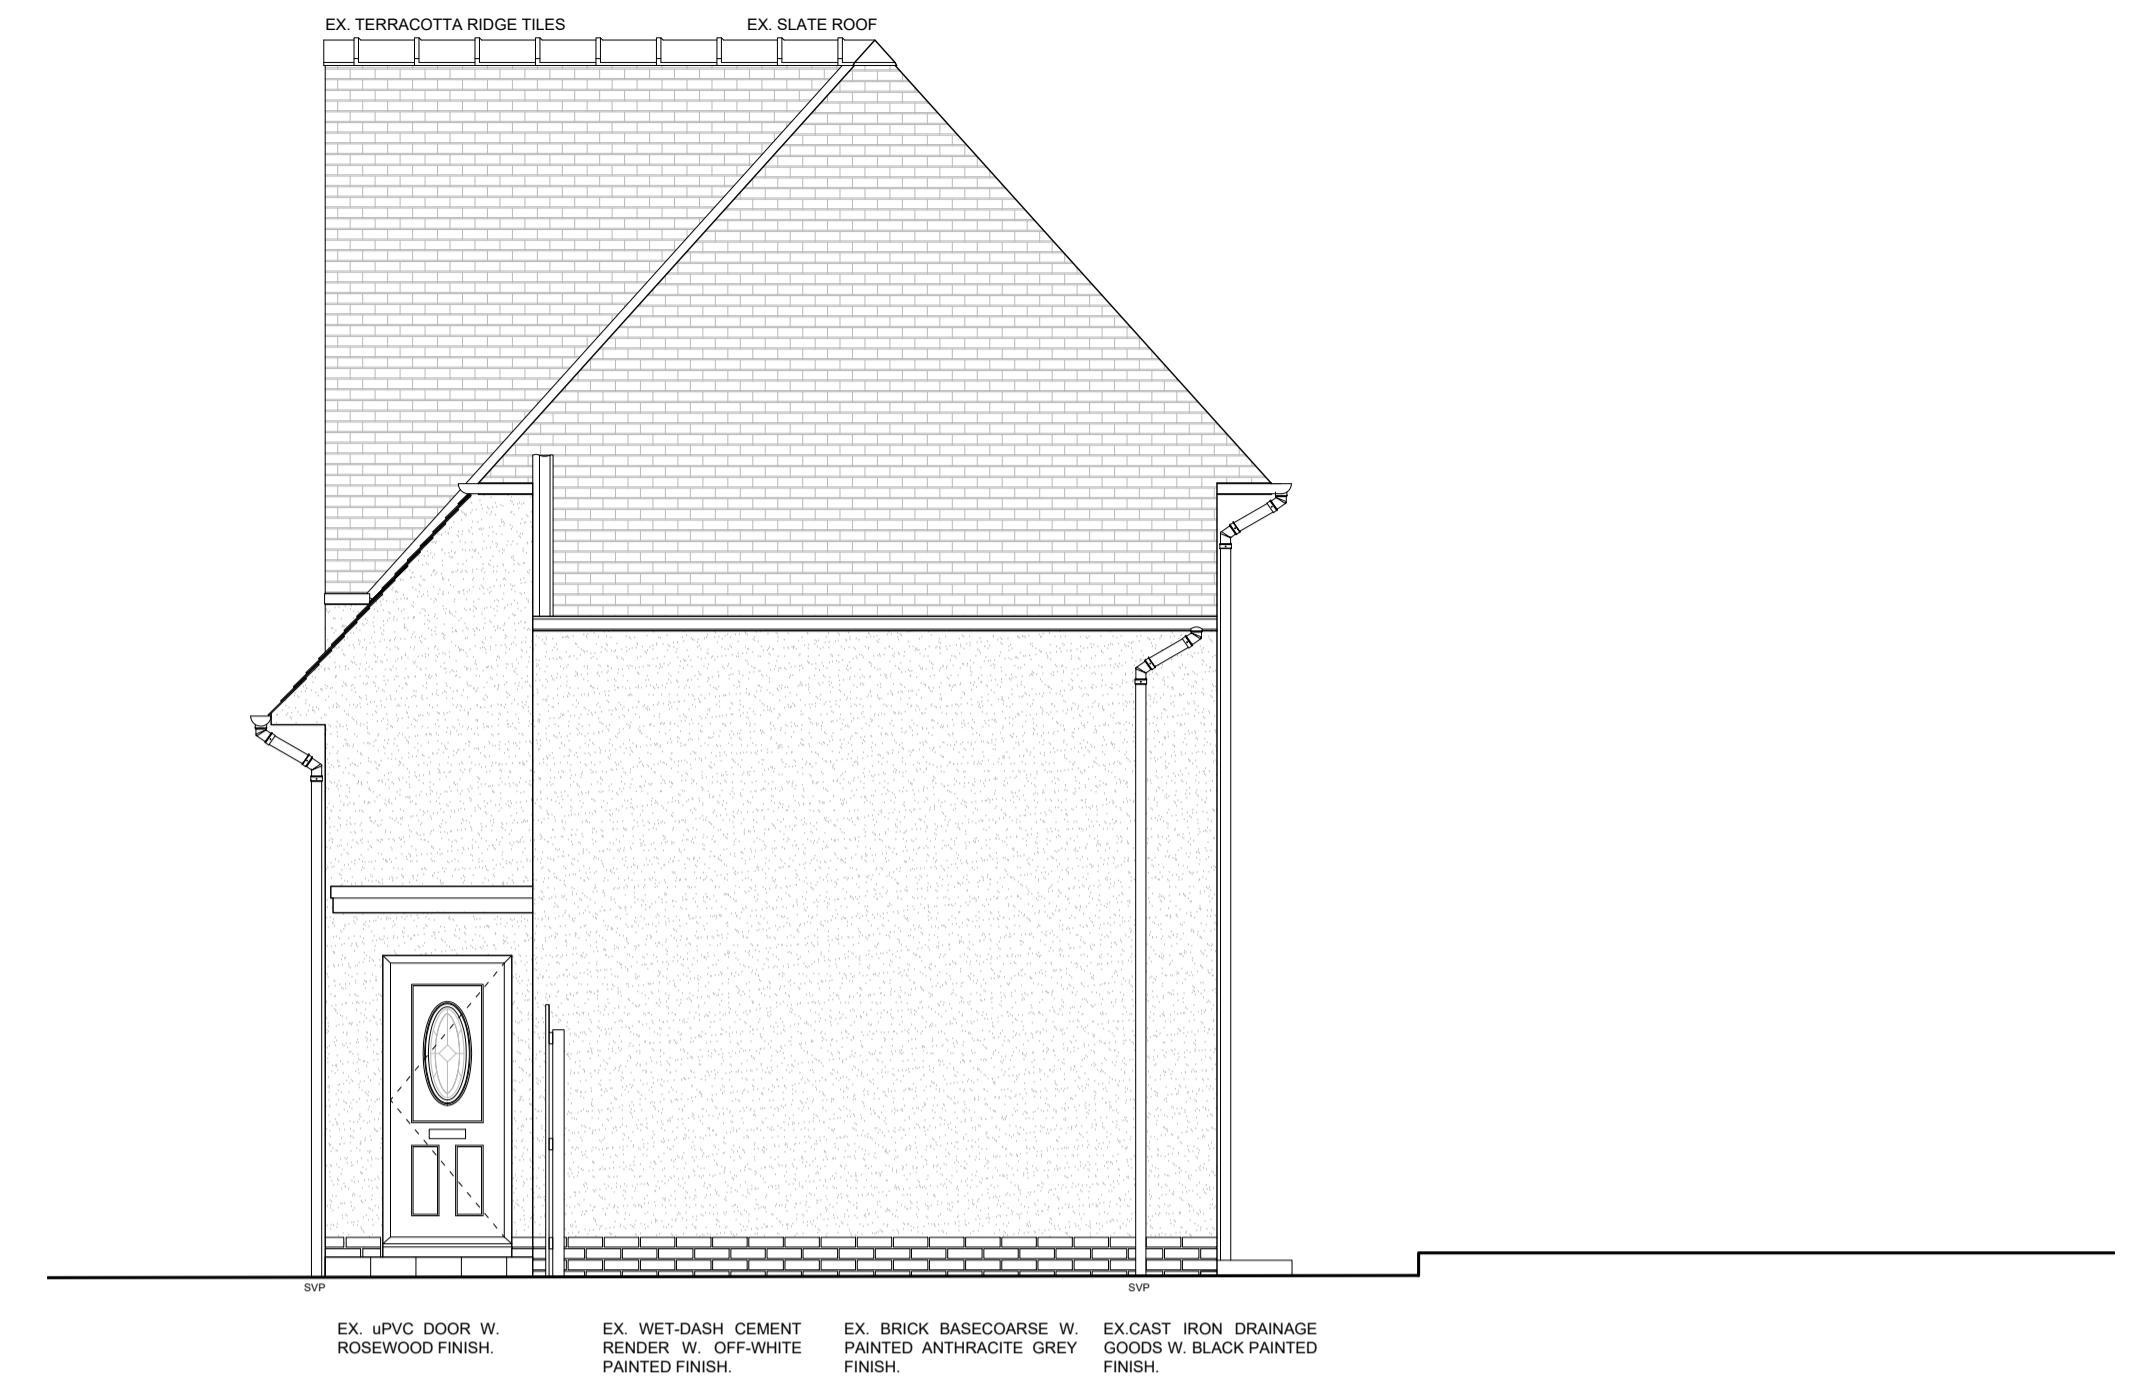


24-01-02:03
WEST ELEVATION AS EXISTING | SCALE 1:50

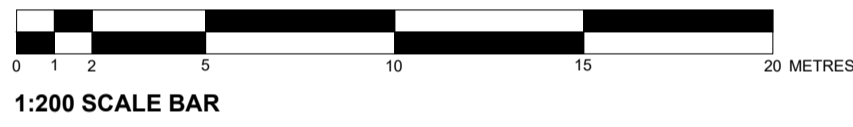


1:200 SCALE BAR

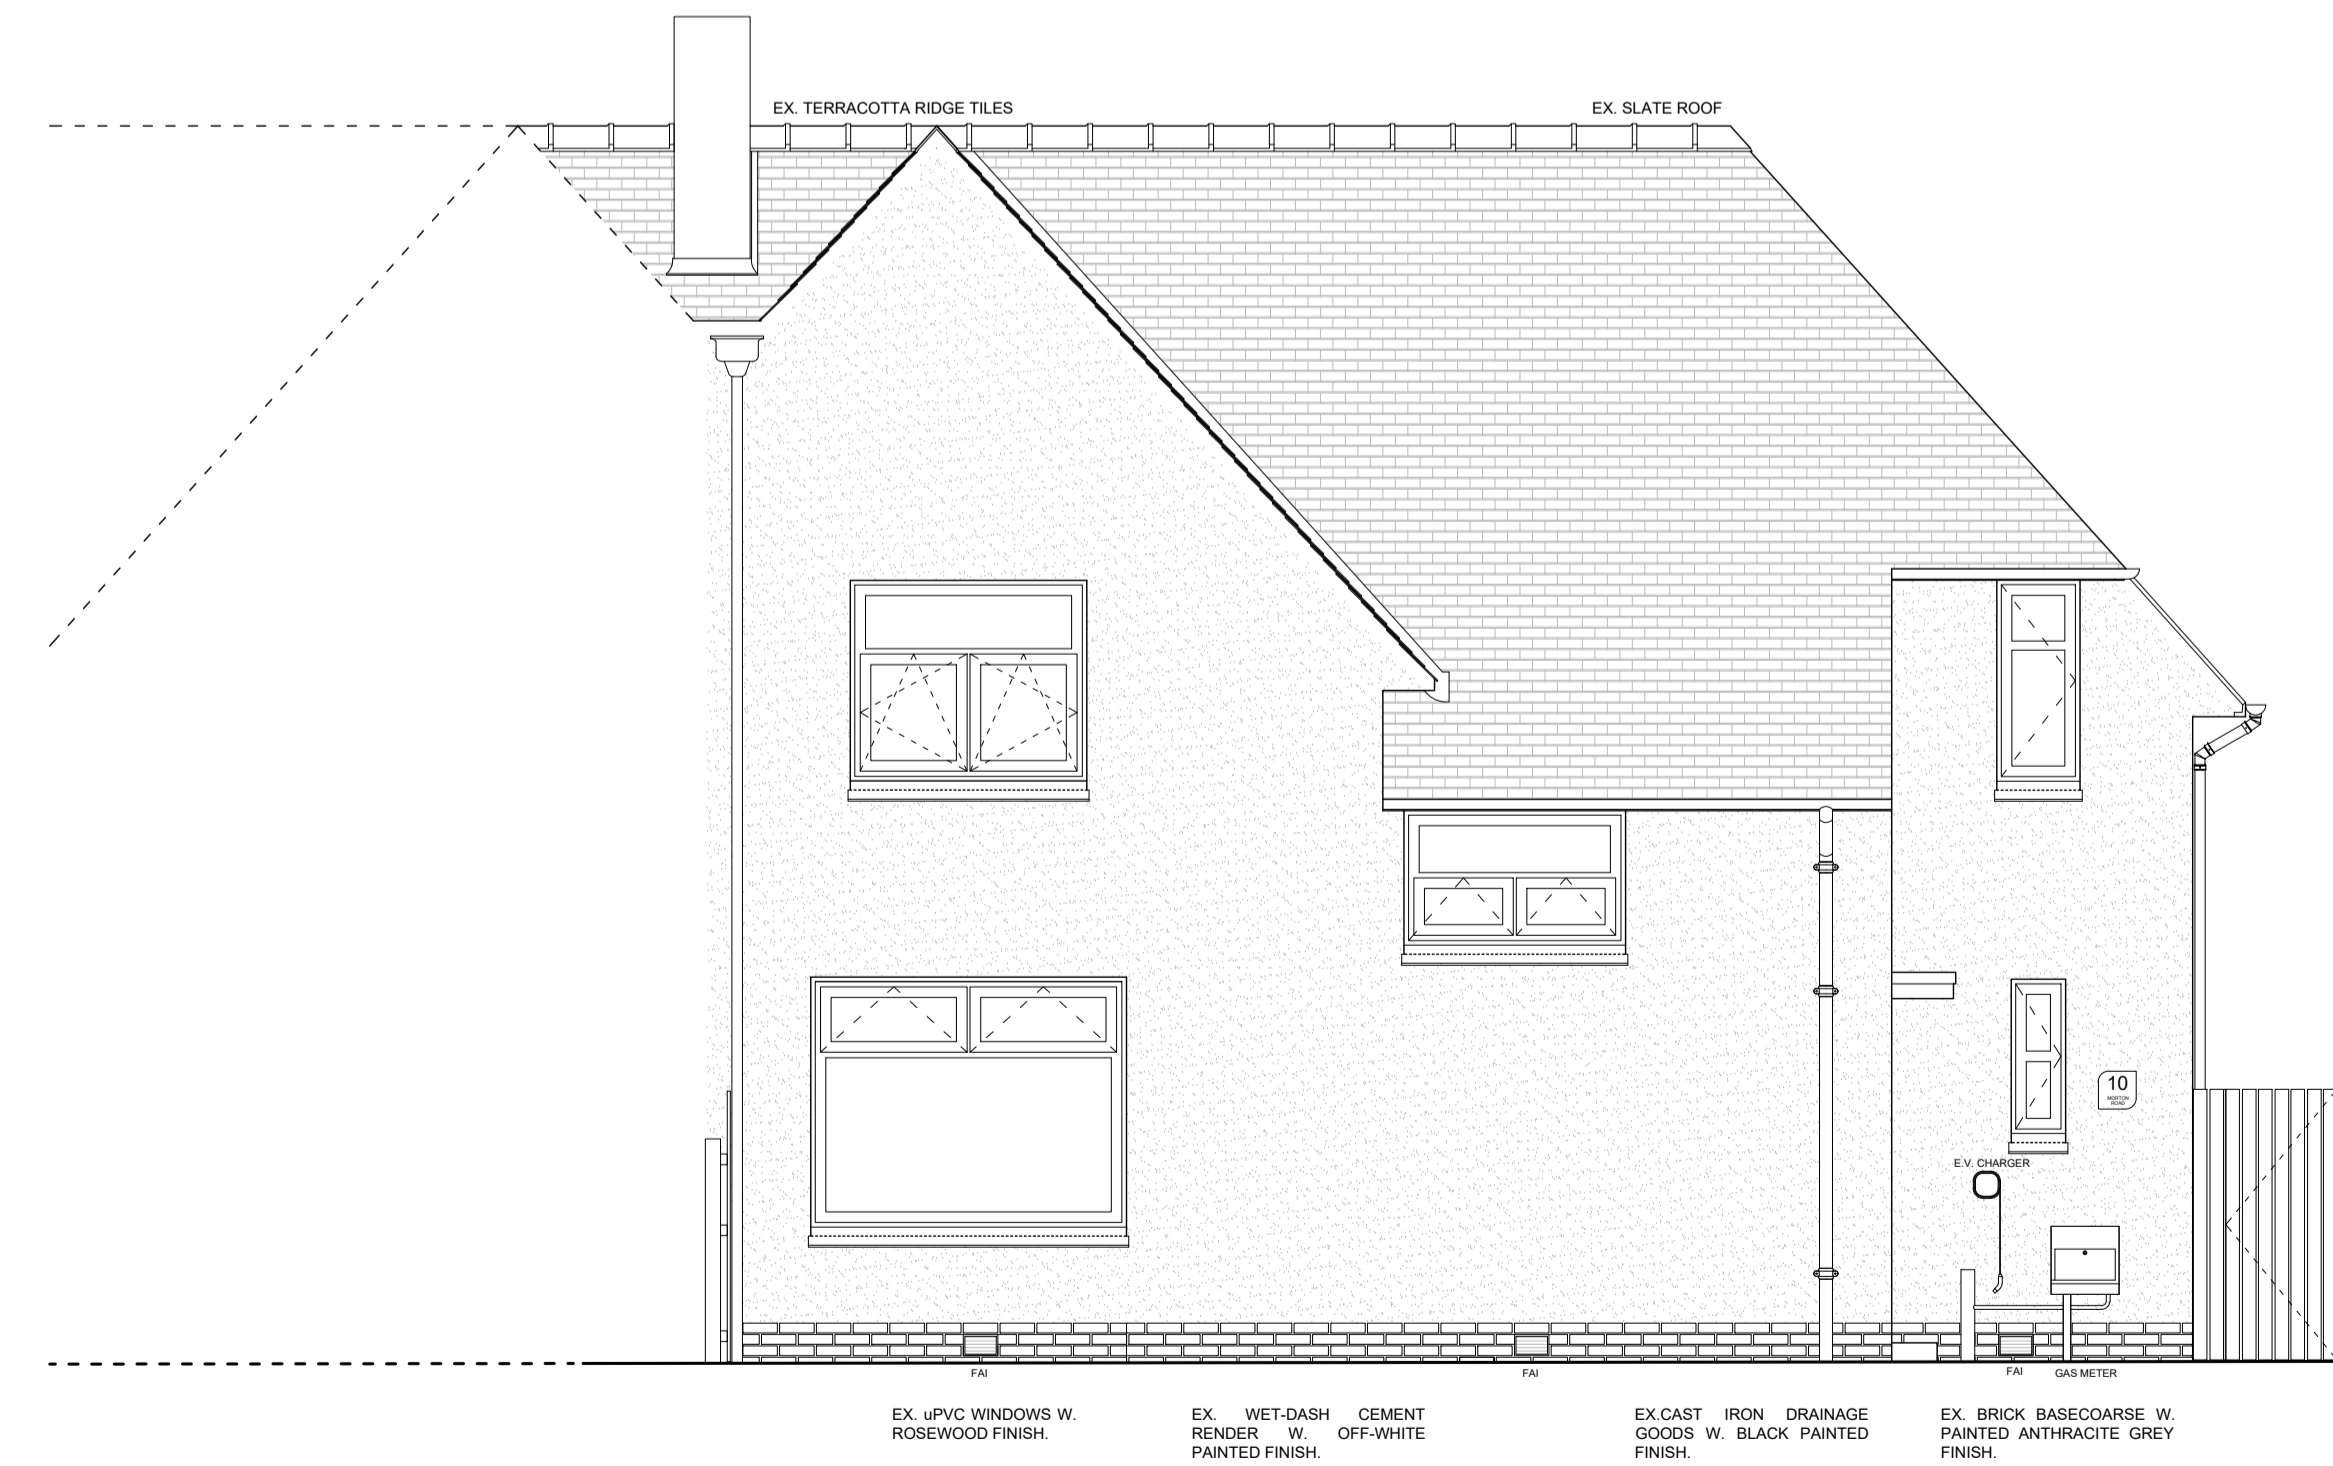

24-01-02:04
NORTH ELEVATION AS EXISTING | SCALE 1:50

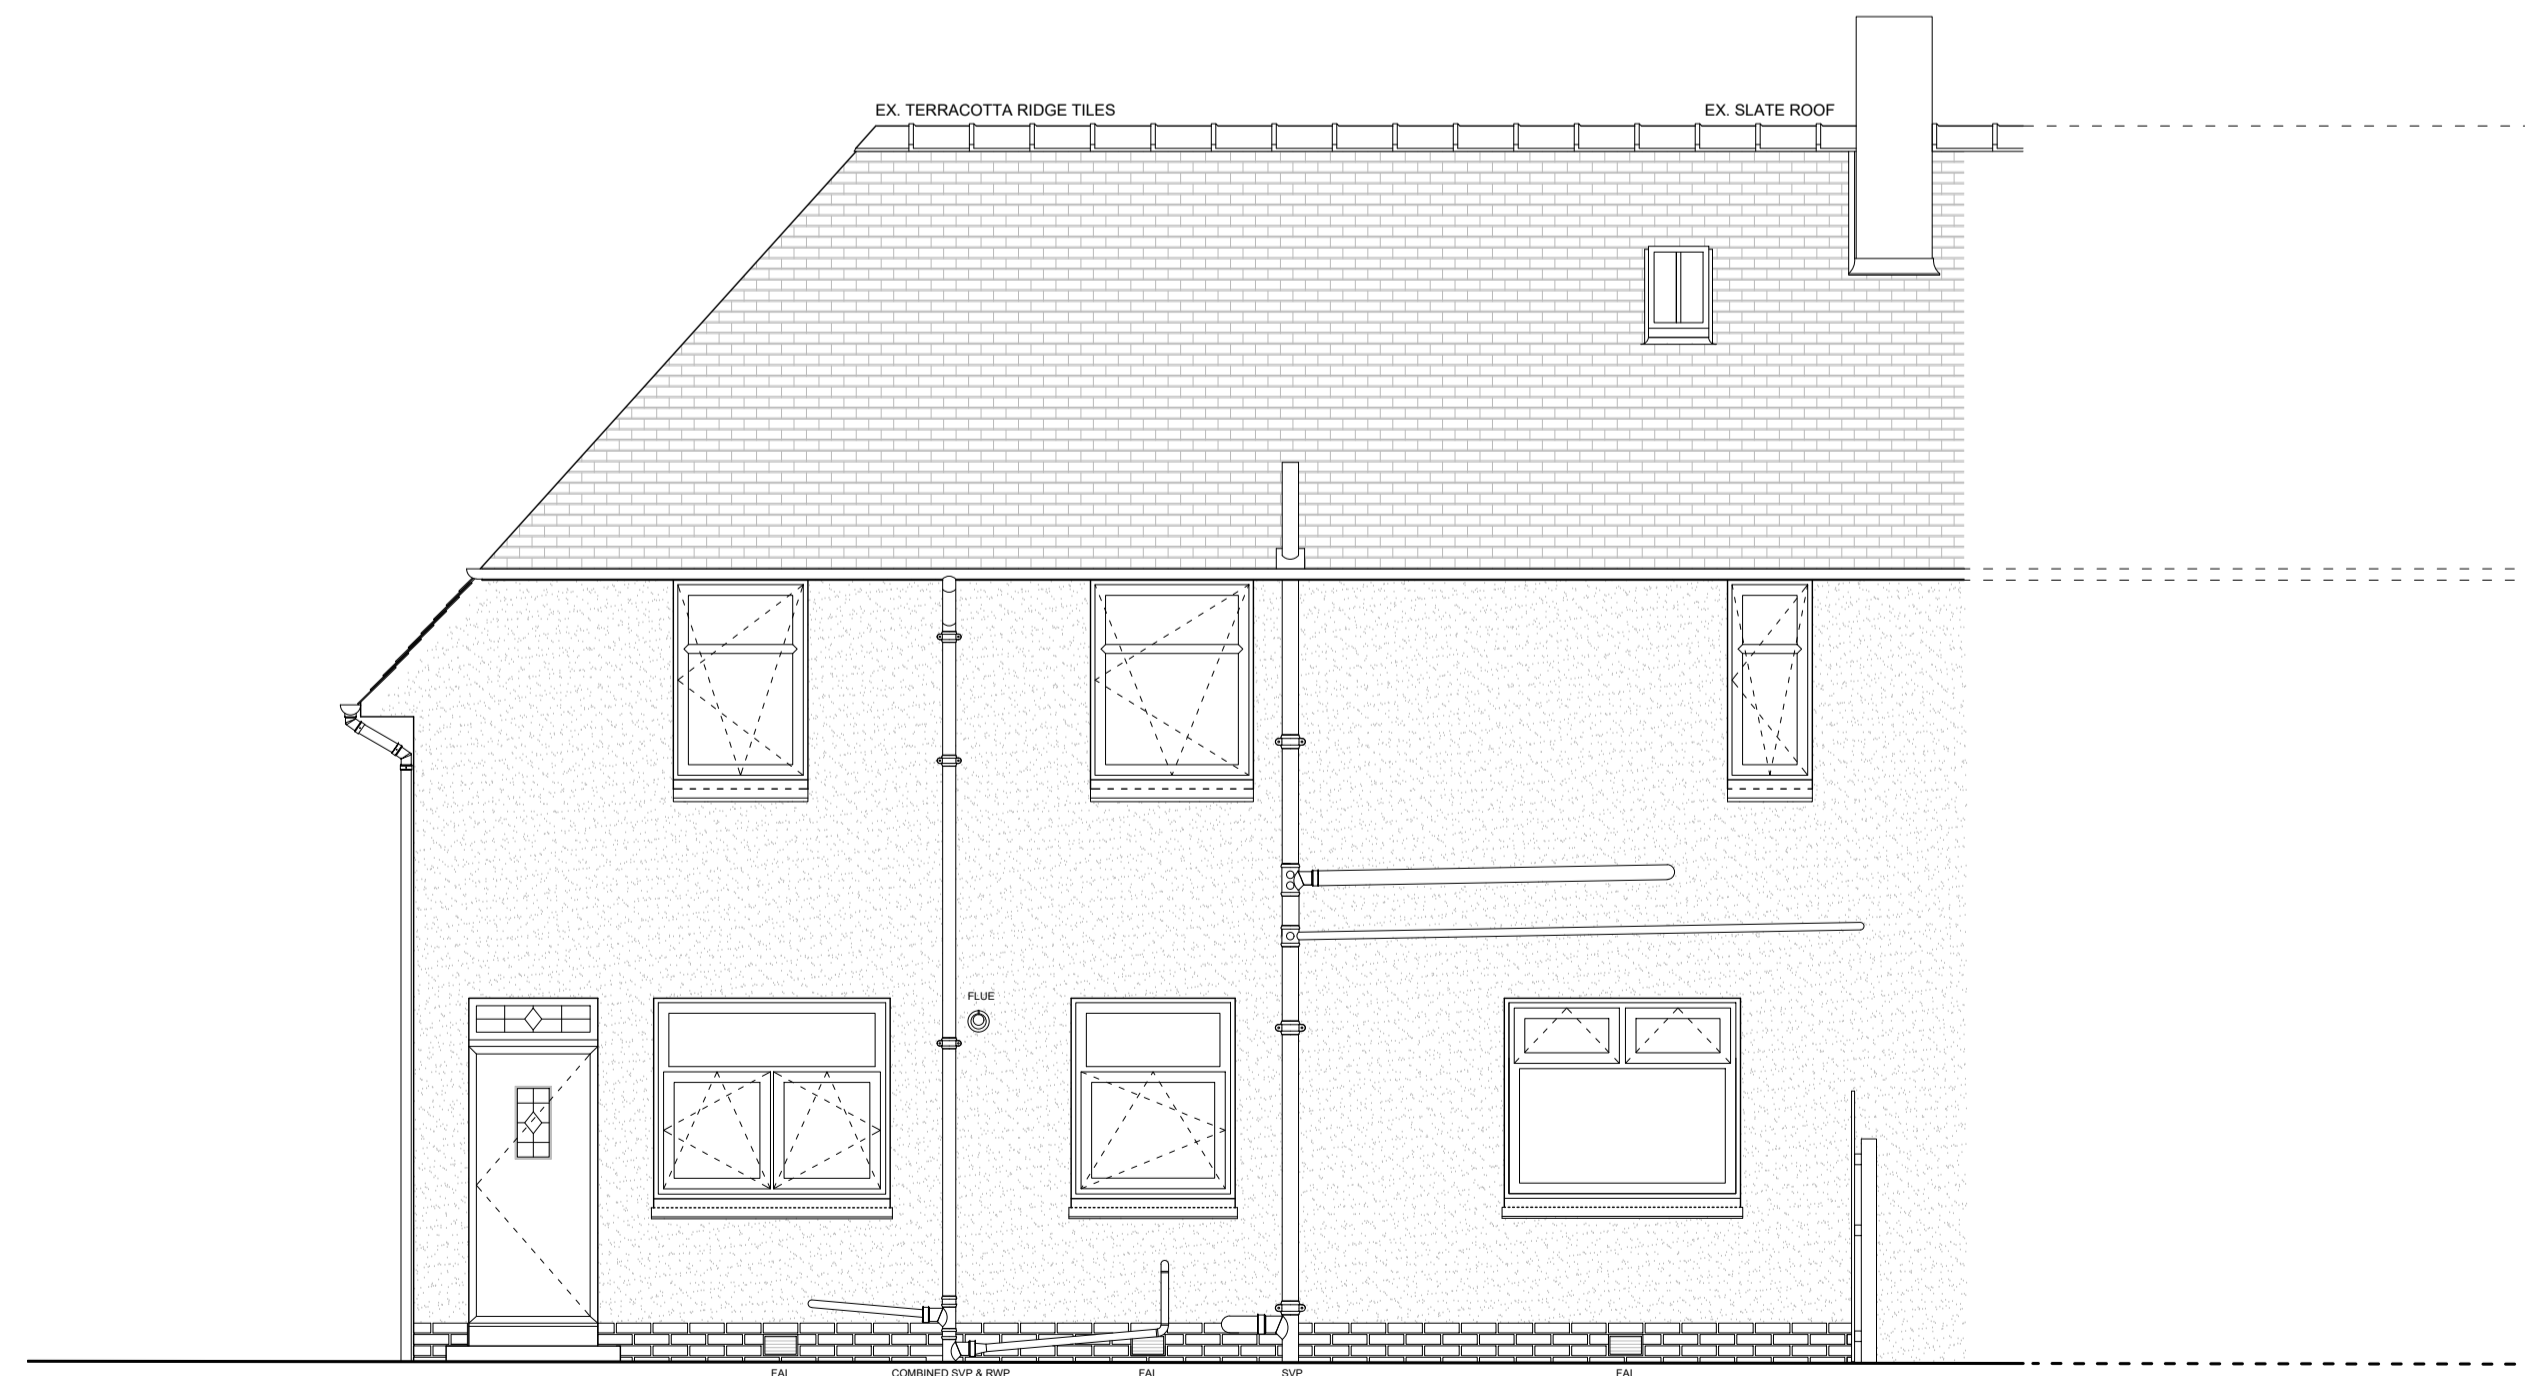


24-01-02:05
SOUTH ELEVATION AS EXISTING | SCALE 1:50

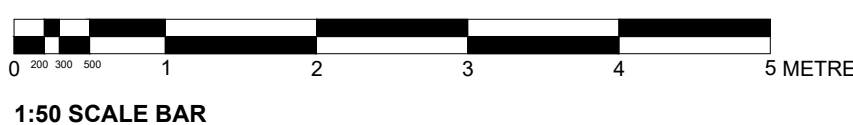

1:50 SCALE BAR

NO. 10 MORTON RD RESIDENTIAL DWELLING EXTENSION	
KA7 2NW	
CLIENT	
MR FRASER MCNAUGHT	
PROJECT NO.	STATUS
24-01	PLANNING
DATE	REV
APRIL 2024	-
SCALE / FORMAT	
NOTED AT A1	LANDSCAPE
DRAWING NAME	
DRAWINGS AS EXISTING	
DRAWING NUMBER	
24-01-02	

 

WHEN PRINTING FROM PDF THIS LINE SHOULD MEASURE 30MM