




24-01-10-01
SITE PLAN AS PROPOSED (OPTION 2) | SCALE 1:200

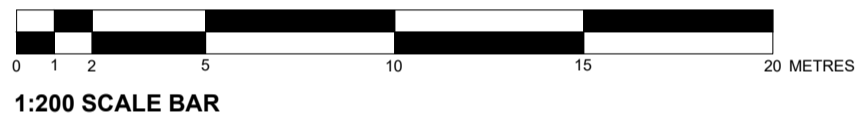


1:200 SCALE BAR

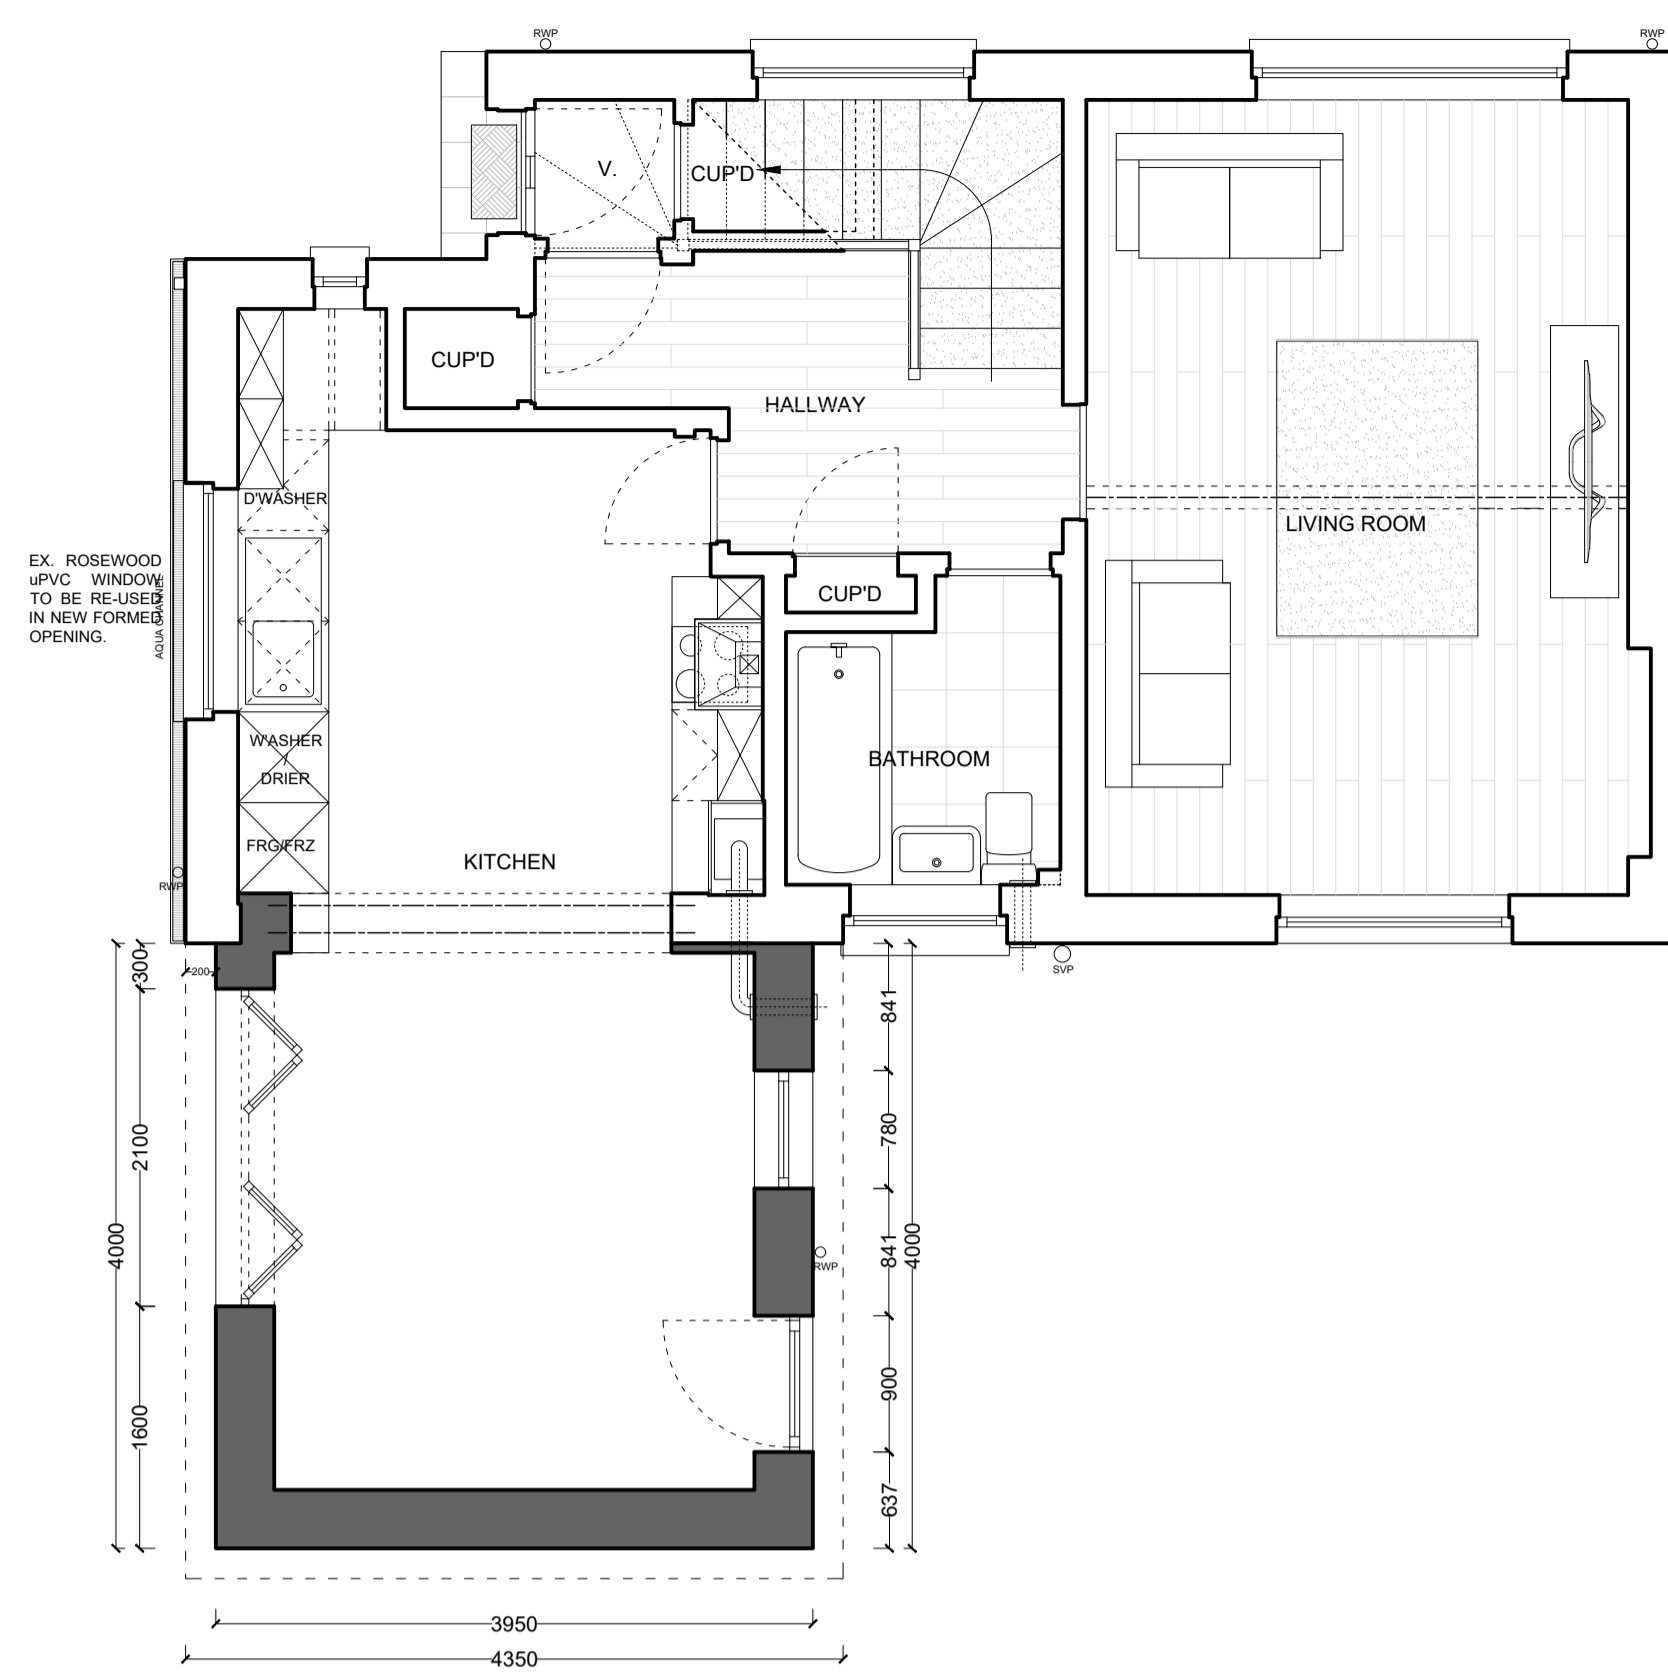


24-01-10-02
GROUND FLOOR PLAN AS PROPOSED | SCALE 1:50

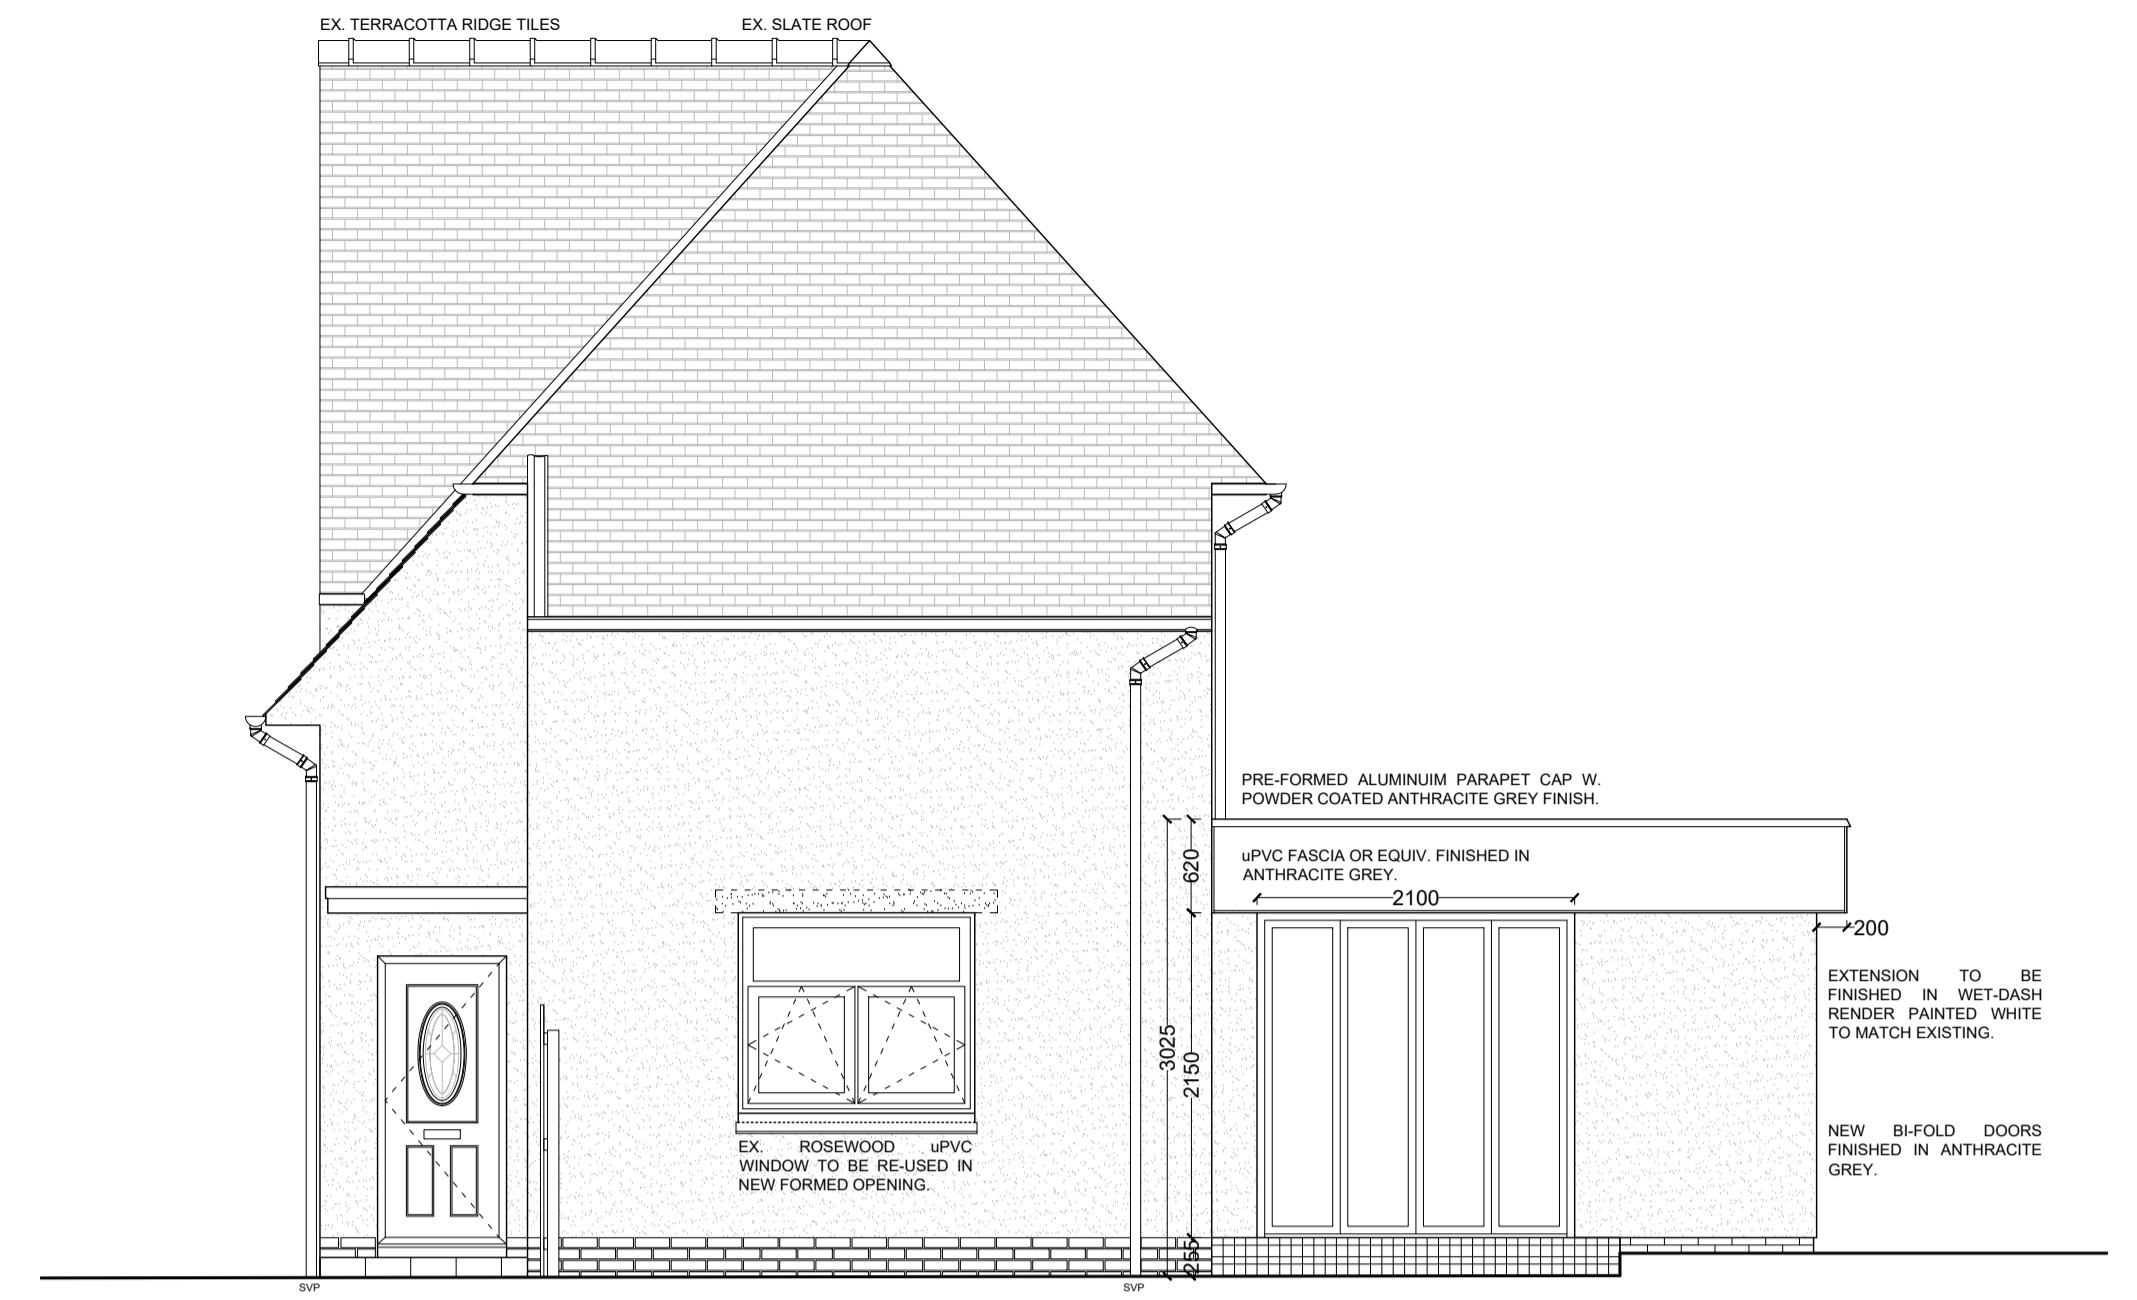


24-01-10-03
WEST ELEVATION AS PROPOSED | SCALE 1:50

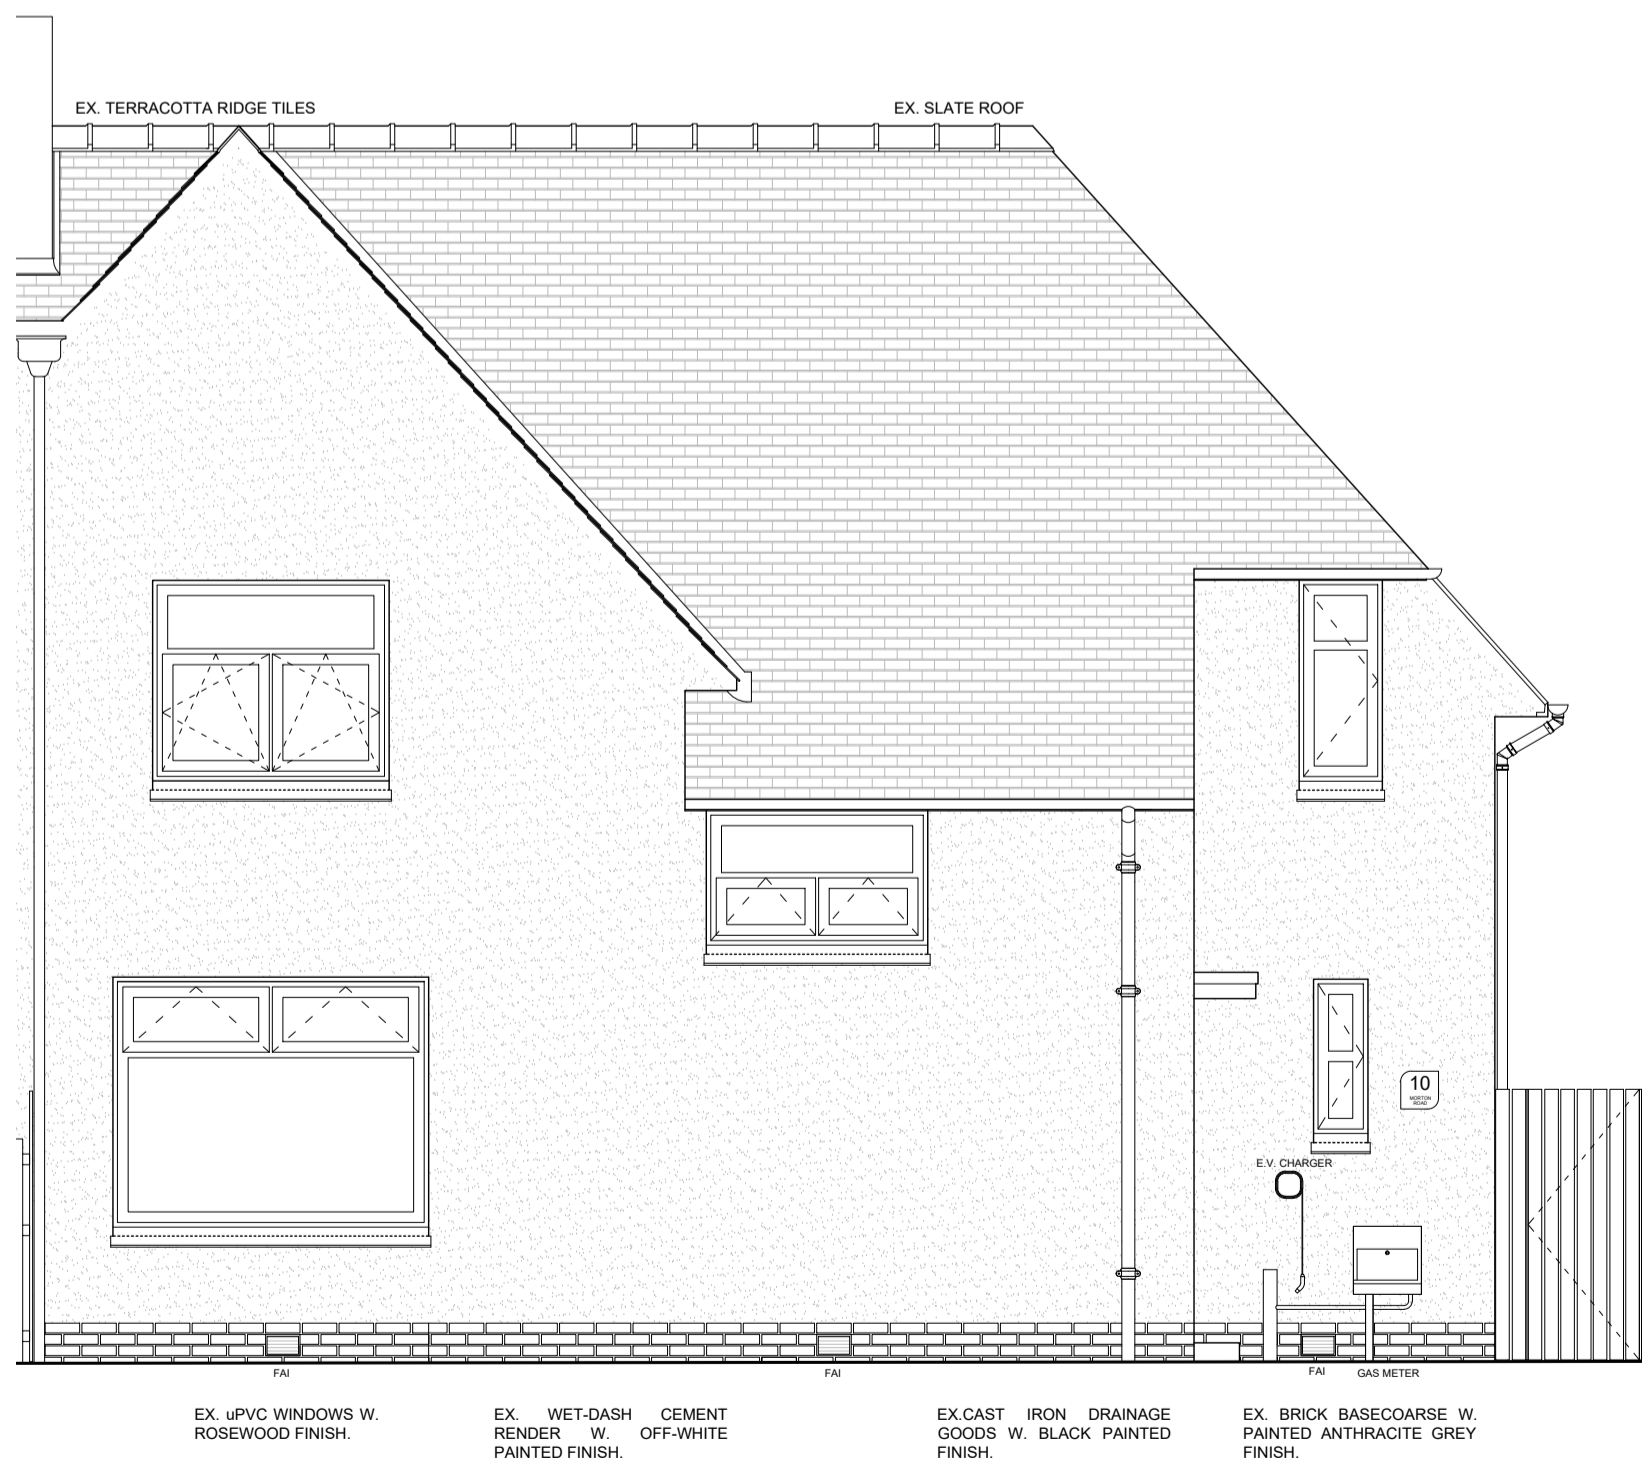


24-01-10-04
NORTH ELEVATION AS PROPOSED | SCALE 1:50

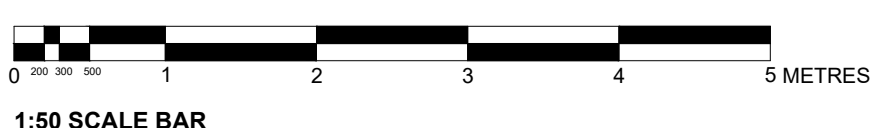

1:50 SCALE BAR

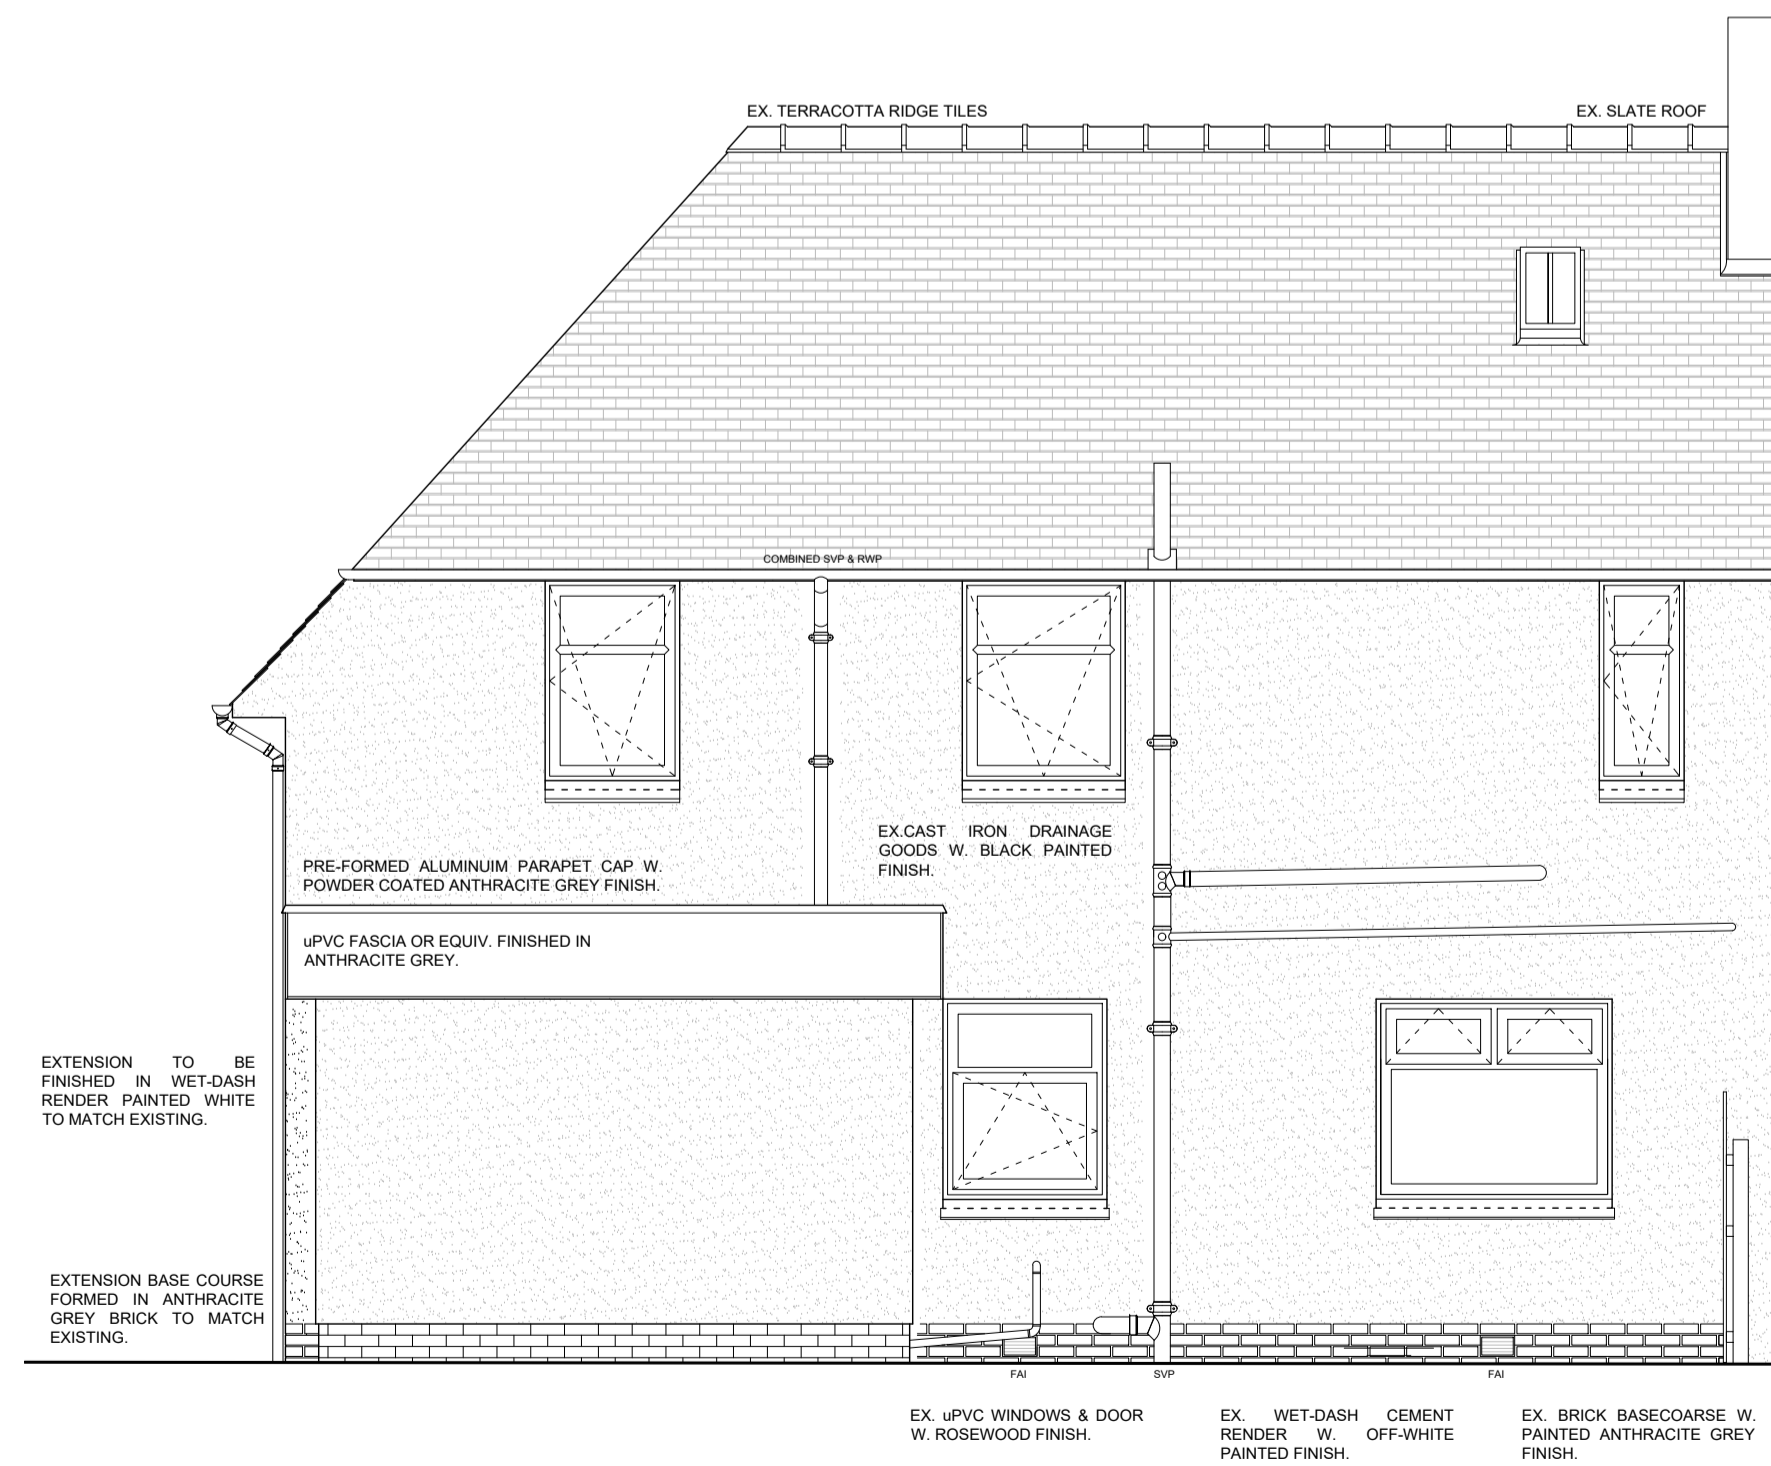

24-01-10-05
SOUTH ELEVATION AS PROPOSED | SCALE 1:50

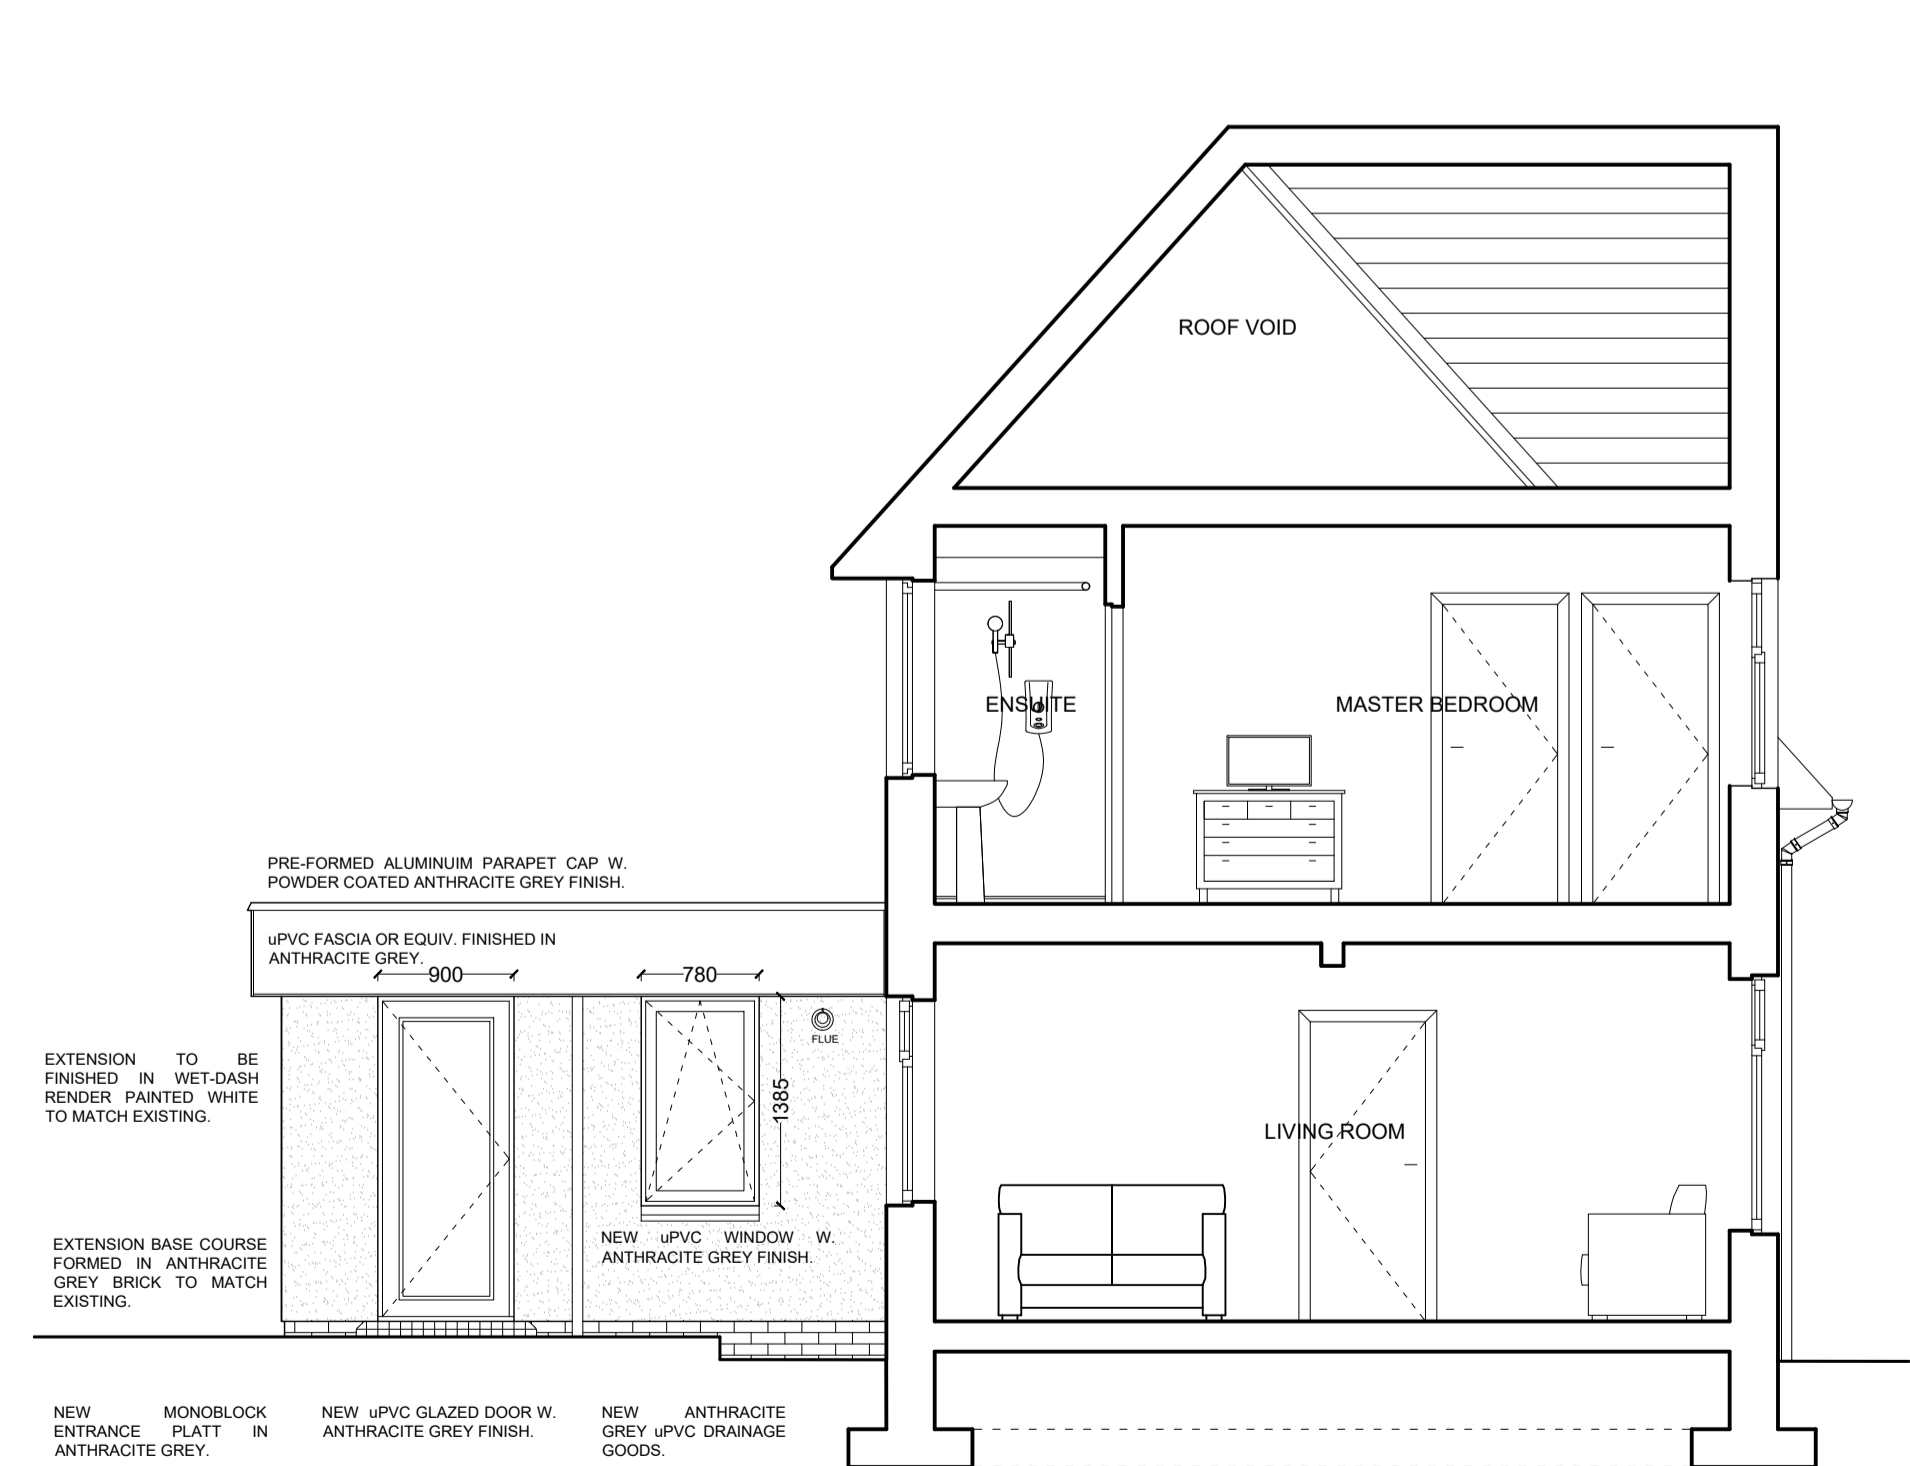

24-01-10-06
EAST ELEVATION AS PROPOSED | SCALE 1:50

NO. 10 MORTON RD
RESIDENTIAL DWELLING
EXTENSION

KA7 2NW

CLIENT

MR FRASER MCNAUGHT

PROJECT NO.

DATE

APRIL 2024

SCALE / FORMAT

NOTED AT A1

DRAWING NAME

DRAWINGS AS PROPOSED

DRAWING NUMBER


24-01-10

STATUS

PLANNING

REV

LANDSCAPE

 

1:50 SCALE BAR