




South-East Elevation

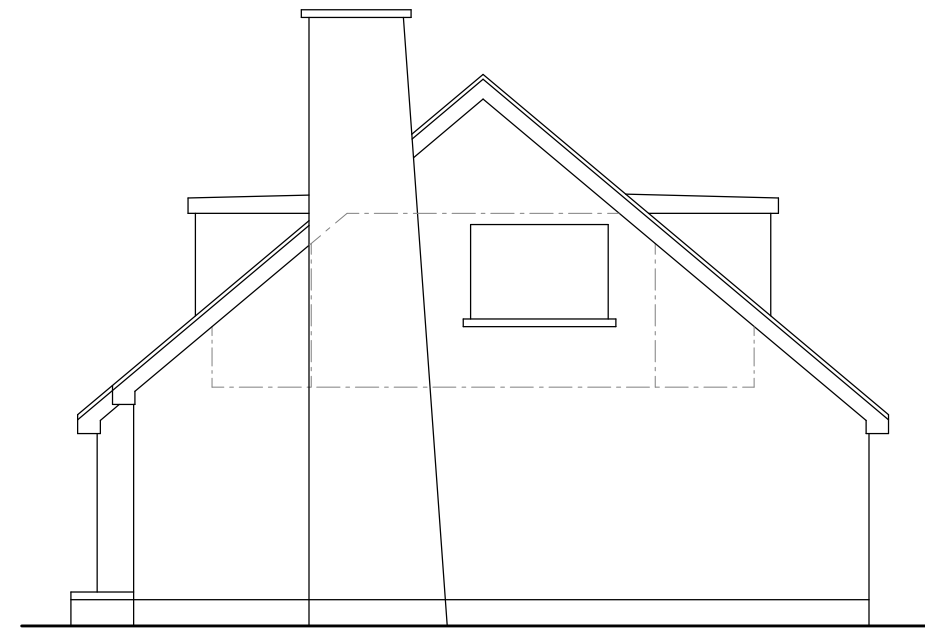

North-East Elevation

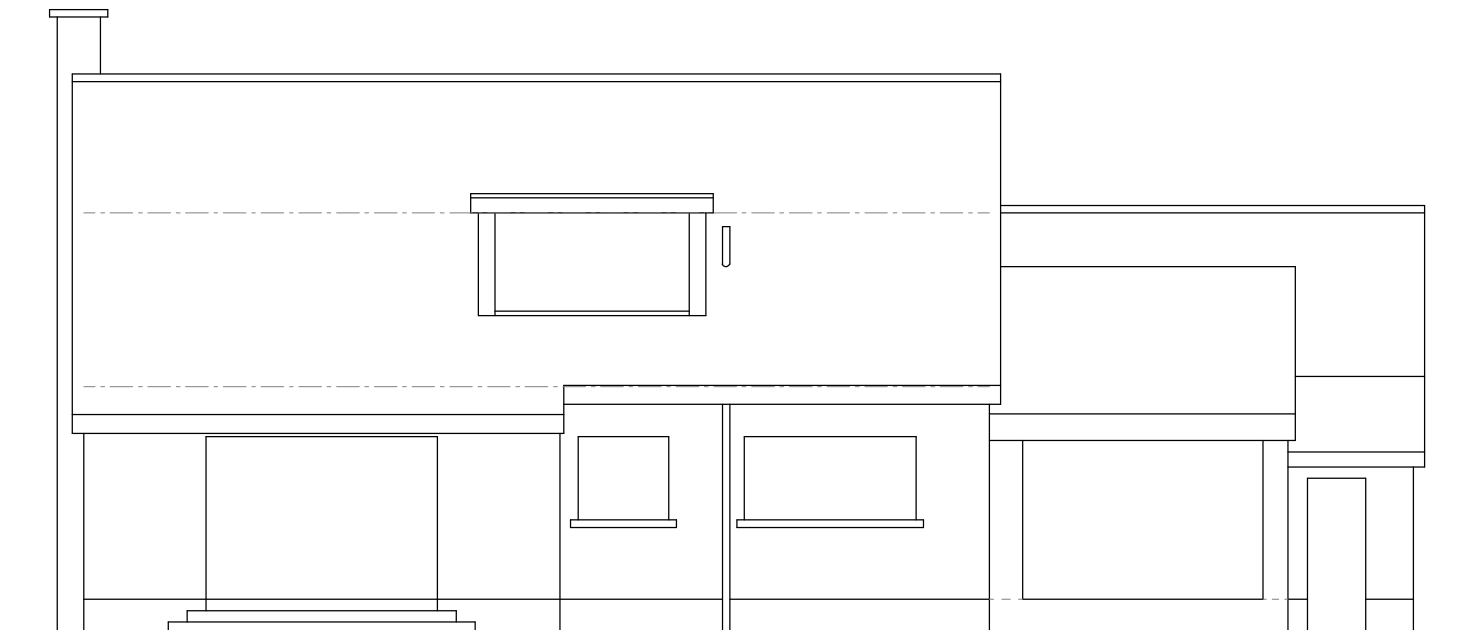

North-West Elevation

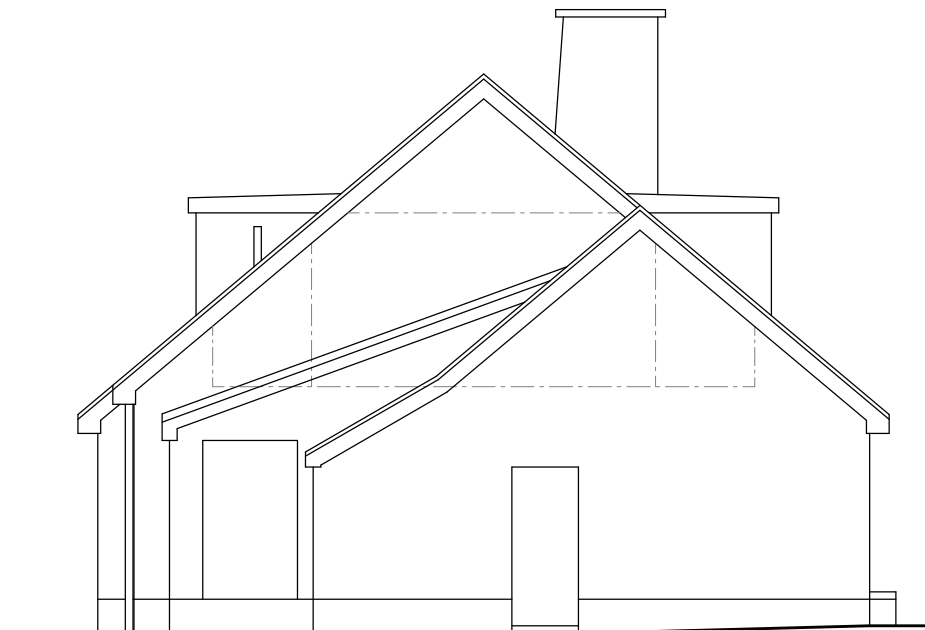

South-West Elevation

**Constructive Architectural  
Design Ltd.**

Unit 5 Ladykirk Business Park,  
Skye Road,  
Prestwick, KA9 2TA  
Tel: 01292 479355  
e-mail: constructivedesign@btconnect.com

Client	Mr & Mrs K. McKay		
Address	12 Cairn Crescent, Ayr, KA7 4PW		
Project	Proposed Porch Extension		
Drawing	Existing Elevations		

Date	April 2024	Scale	1:100
Drawn By	S. McCartney		

Job Ref.	Drawing No.
24/1202	21

This is a true copy of the drawing referred to  
in the application dated .....2024

signed.....