


# MANOR FARM COTTAGE, GREET REPLACEMENT WINDOWS



North Elevation - Existing  
scale 1:100



West Elevation - Existing  
scale 1:100

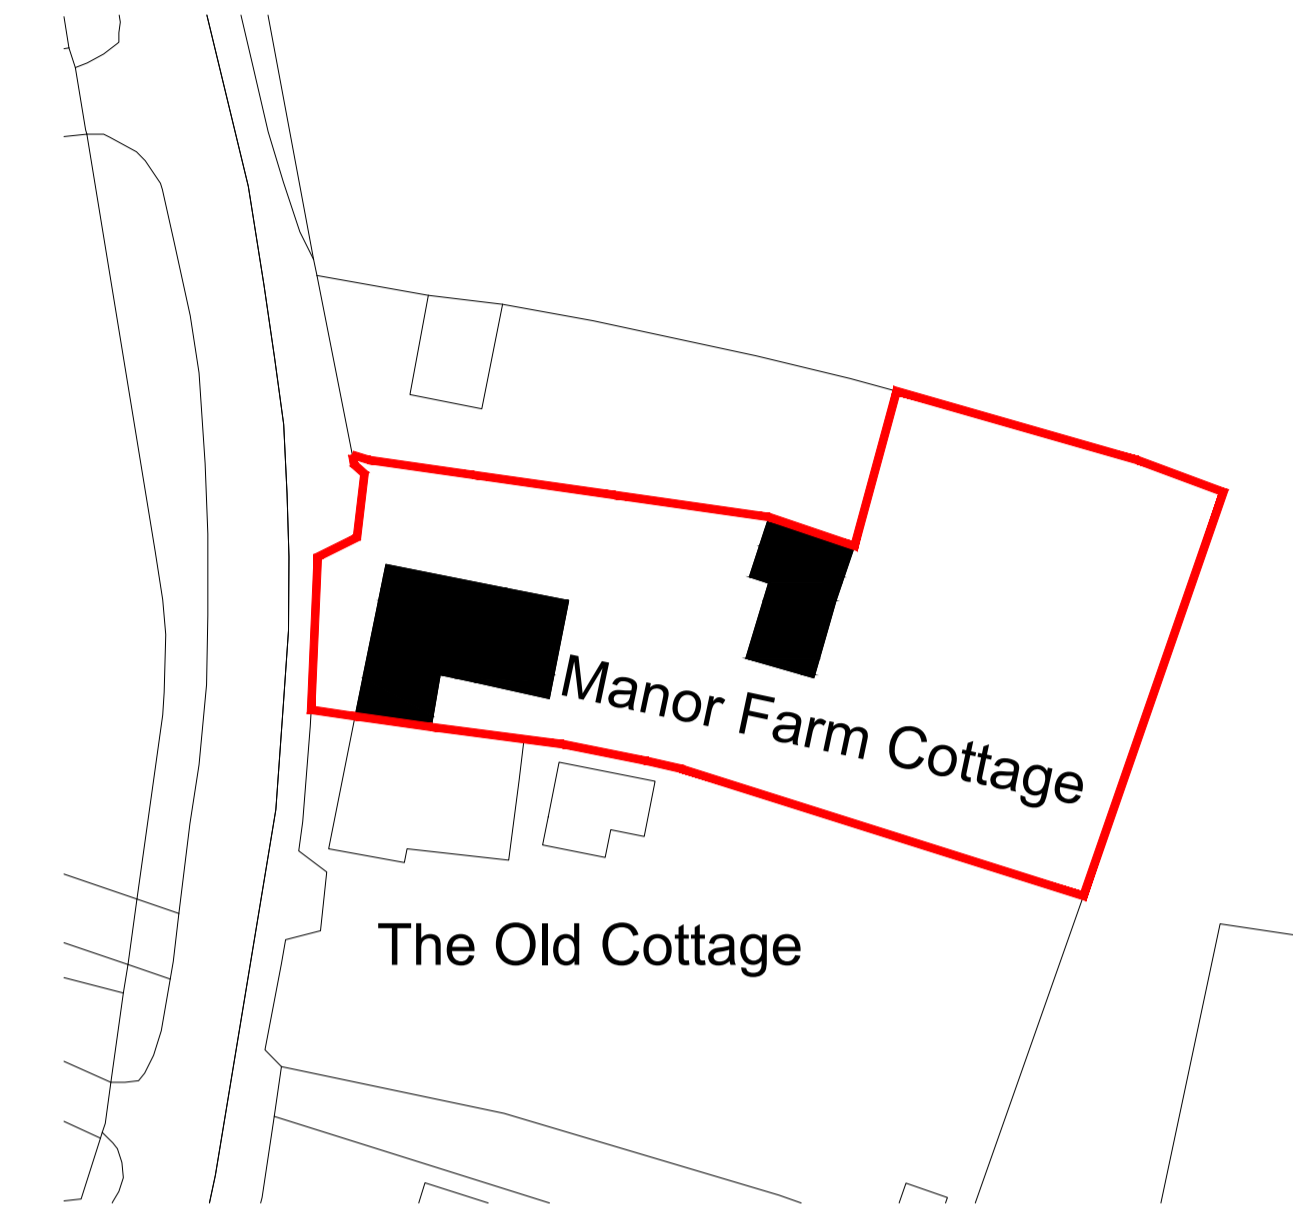

Block Plan  
scale 1:500



North Elevation - Proposed  
scale 1:100

SMA Alltherm Heritage windows within existing stone mullion window, coloured Creme to match existing units.  
Consisting of 2 nr. W20015 Outer frame bead and stay, with 1 nr. W20025 opening vent.  
Glazing consisting of 1 x 4mm clear and 4mm Low emissions toughened glass (double glazed). Horizontal glazing bar to each unit

SMA Alltherm Heritage windows within existing stone mullion window, coloured Creme to match existing units.  
Consisting of 3 nr. W20015 Outer frame bead and stay, with 1 nr. W20025 opening vent.  
Glazing consisting of 1 x 4mm clear and 4mm Low emissions toughened glass (double glazed). Horizontal glazing bar to each unit


SMA Alltherm Heritage windows within existing stone mullion window, coloured Creme to match existing units.  
Consisting of 2 nr. W20015 Outer frame bead and stay, with 1 nr. W20025 opening vent.  
Glazing consisting of 1 x 4mm clear and 4mm Low emissions toughened glass (double glazed). Horizontal glazing bar to each unit



West Elevation - Proposed  
scale 1:100

SMA Alltherm Heritage windows within existing stone mullion window, coloured Creme to match existing units.  
Consisting of 3 nr. W20015 Outer frame bead and stay, with 1 nr. W20025 opening vent.  
Glazing consisting of 1 x 4mm clear and 4mm Low emissions toughened glass (double glazed). Horizontal glazing bar to each unit

SMA Alltherm Heritage windows within existing stone mullion window, coloured Creme to match existing units.  
Consisting of 3 nr. W20015 Outer frame bead and stay, with 1 nr. W20025 opening vent.  
Glazing consisting of 1 x 4mm clear and 4mm Low emissions toughened glass (double glazed). Horizontal glazing bar to each unit

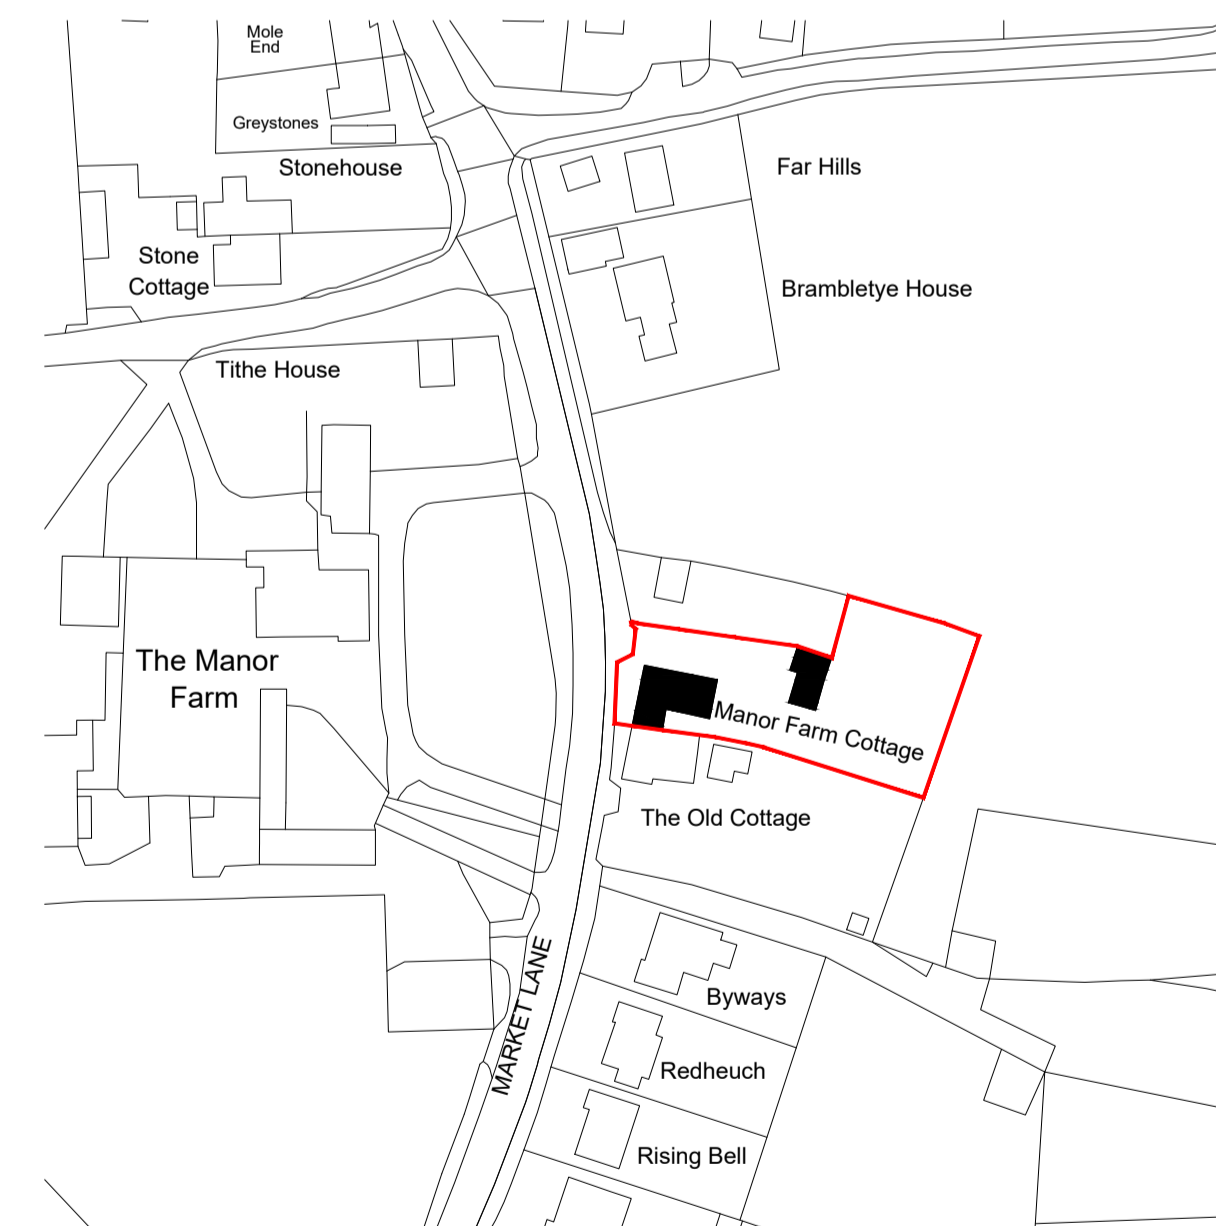

Location Plan  
scale 1:500

0	FIRST ISSUE	20.03.2024
REVISION	NOTES	DATE

CLIENT:  
Mr E Quilter

PROJECT:  
Manor Farm Cottage  
Market Lane  
Greet  
CHELTENHAM  
GL54 5BJ

DRAWING:  
Replacement Windows

**UP**  
CONSTRUCTION SERVICES  
4 KENELM Rise,  
WITCHCOMBE,  
CHELTENHAM,  
GLOUCESTERSHIRE, GL54 5JU  
+ 44 (0) 7879 000650 EMAIL: UPCONSTRUCT@GMAIL.COM

DRAWN BY: IJP	DATE: Mar 2024	APPROVED BY: IJP	DATE: Mar 2024
SCALE: AS STATED - A1	TITLE: MFC.G.PR.01	REVISION: —	