



DRAWING TO BE READ IN CONJUNCTION WITH SCOPE OF WORKS




FLOOR PLATE AREA: XXXX SQFT

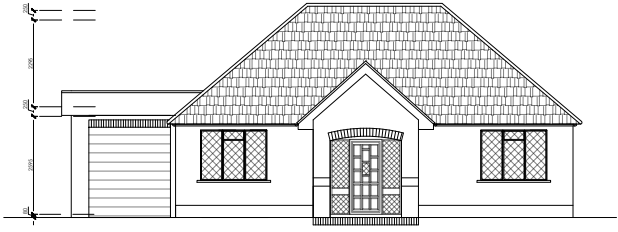


③ Existing Front Elevation
Scale: 1:200

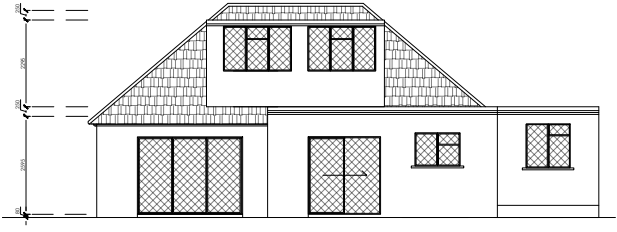


④ Existing Rear Elevation
Scale: 1:200

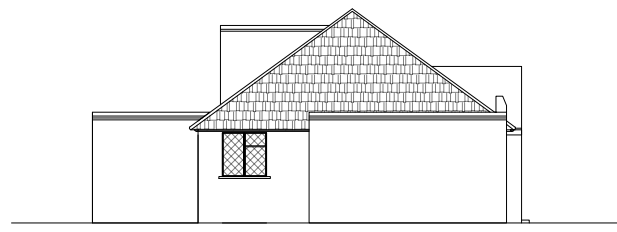


⑤ Existing Side Elevation A
Scale: 1:200

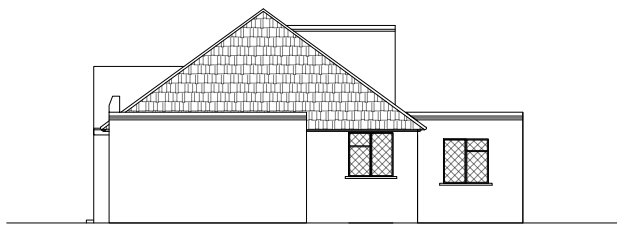

⑥ Existing Side Elevation B
Scale: 1:200

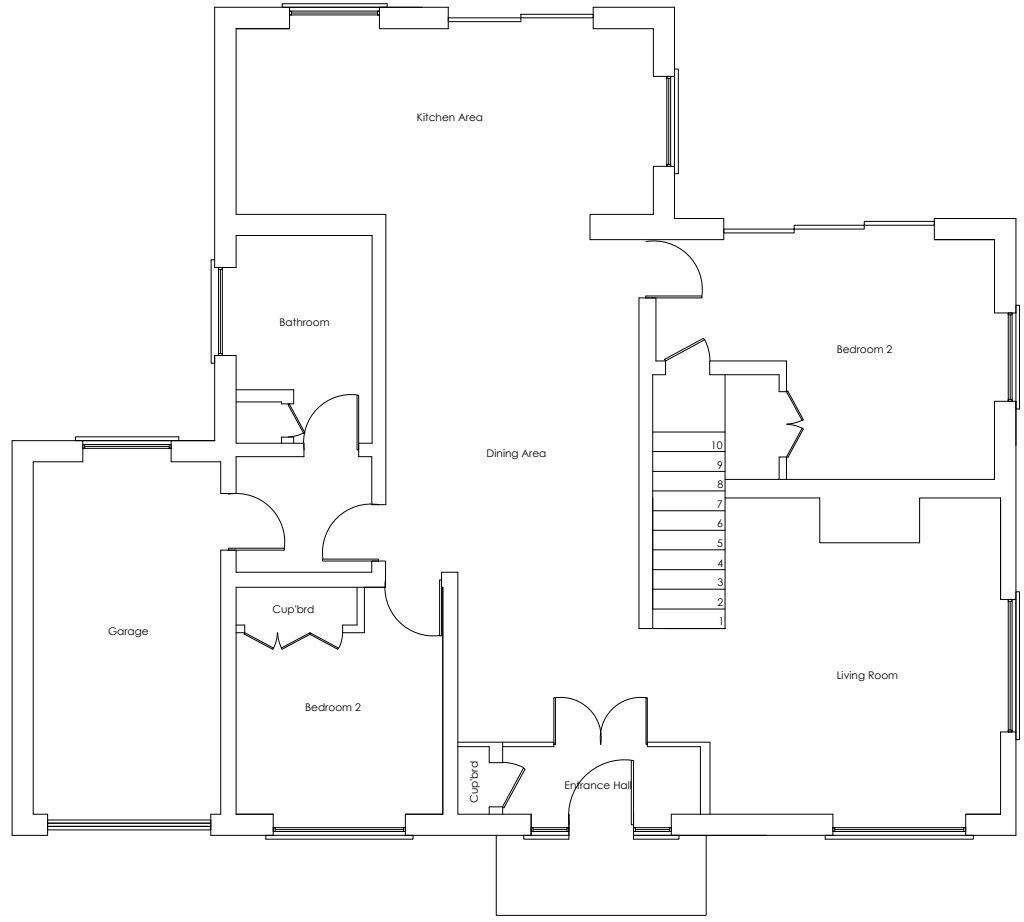

① Existing Ground Floor
Scale: 1:100

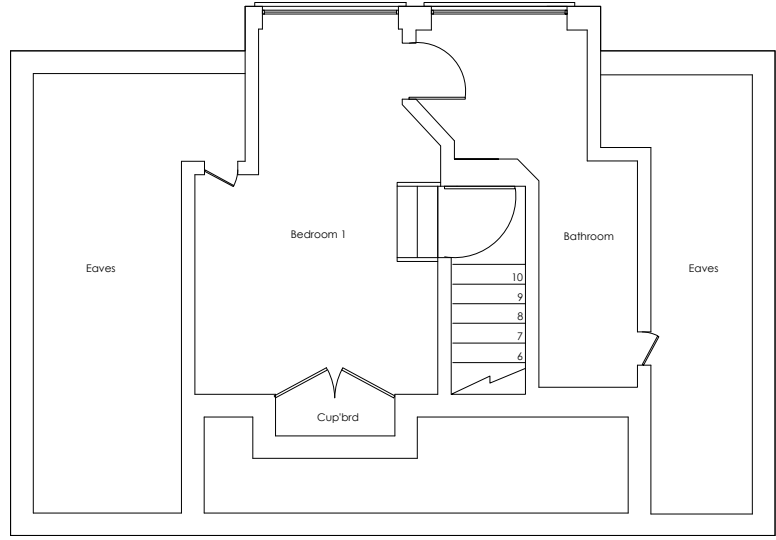

② Existing First Floor
Scale: 1:100

REV	DESCRIPTION	DRWN	CHKD	DATE
-	-----	--	--	DD/M M/YY

DRAWING STATUS
PITCH DRAWING

CLIENT
Church Residence

PROJECT ADDRESS
Chiddingstone
Eynsford Road
Farningham, Kent, DA4 0BQ

TITLE
Existing
Plan and Elevations

SCALE	1:100/200@A3	DATE	29.01.24
DRAWN	LS	CHECKED	

PROJECT NO	BLDG.	FLOOR	DETAIL	REV.
24 - 7480-	00	- 00	- EX	- REV_-



97 Walnut Tree Road Shepperton TW17 0RP
Tel: 077 393 159 77
info@threepointstudio.co.uk
www.threepointstudio.co.uk

The copyright in this drawing is vested in Three Point Studio Limited and its subsidiary companies ("TPS"), and no license or assignment of any kind has been, or is, granted to any third party whether by provision of copies, originals or otherwise, unless agreed expressly in writing by TPS. This drawing may not be copied, shown or given to a third party unless agreed expressly in writing by TPS.
© Copyright TPS
Layouts and all dimensions are subject to confirmation on site prior to commencement of any works. Do not scale from this drawing. TPS cannot accept responsibility for the accuracy of scaled plans supplied to a third party in either hard copy or PDF format.