



1:100 SCALE

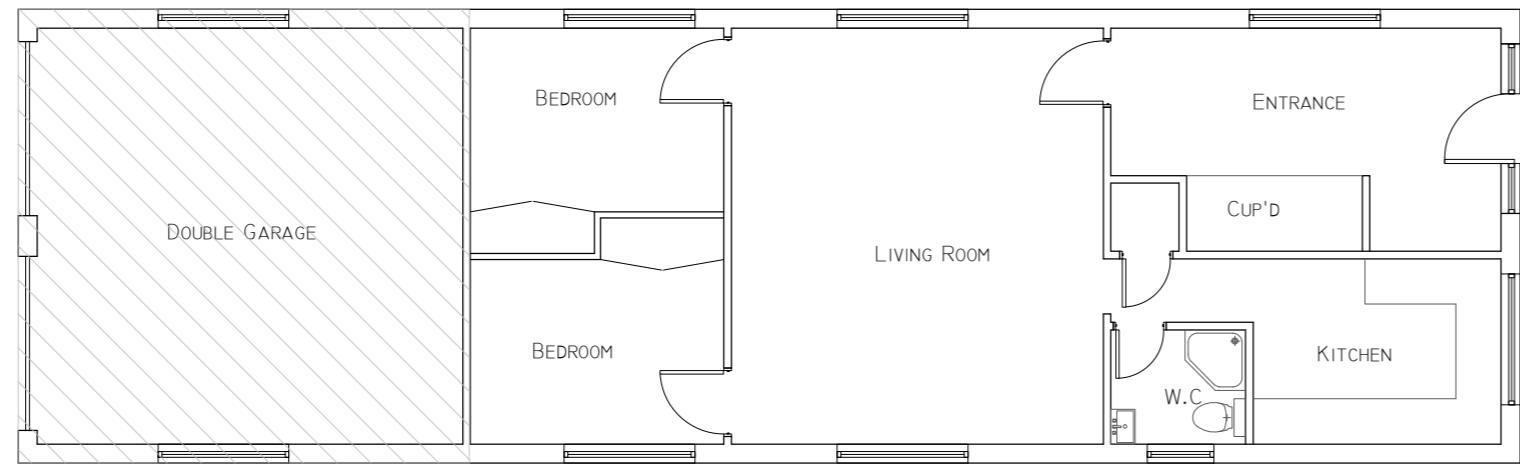


HATCHED AREA TO REMAIN WITH THE CANTIUM DWELLING HOUSE

Proposed Floor Plan
Scale 1:100

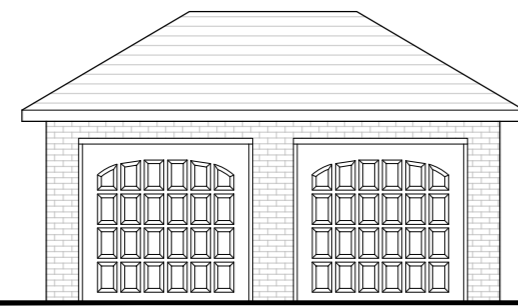


Proposed Front Elevation (West)
Scale 1:100

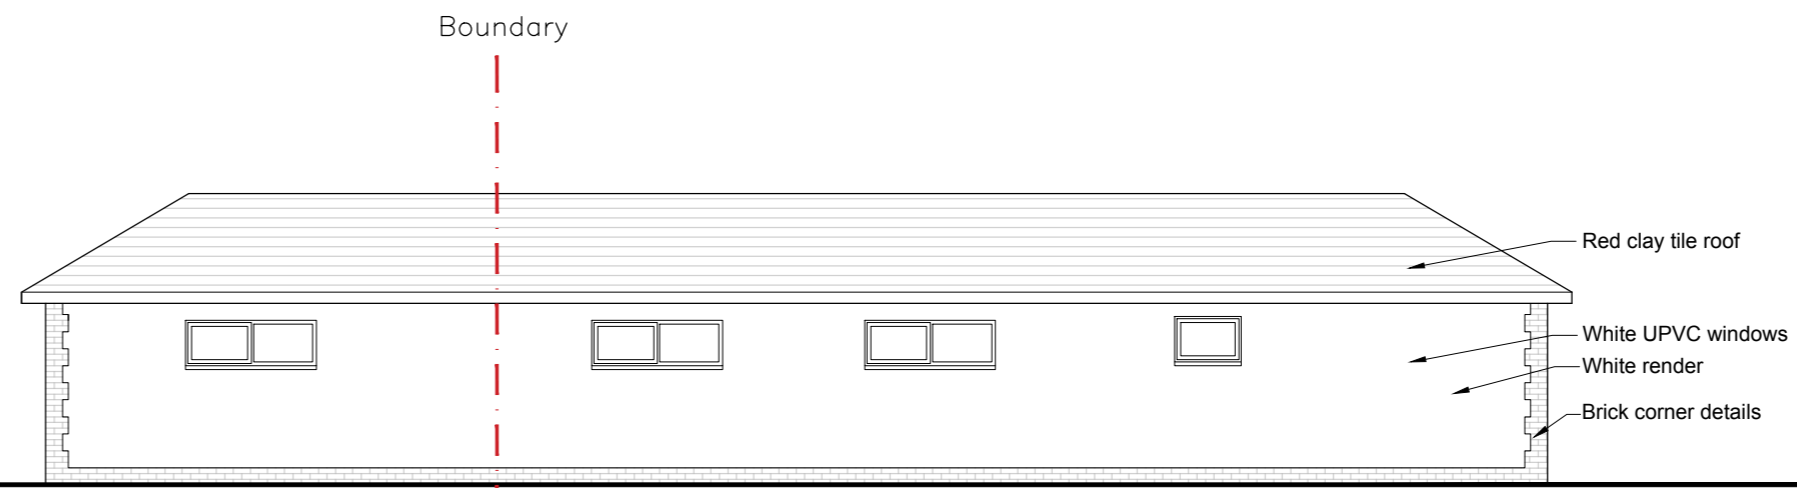

Proposed Side Elevation (South)
Scale 1:100



Proposed Rear Elevation (East)
Scale 1:100

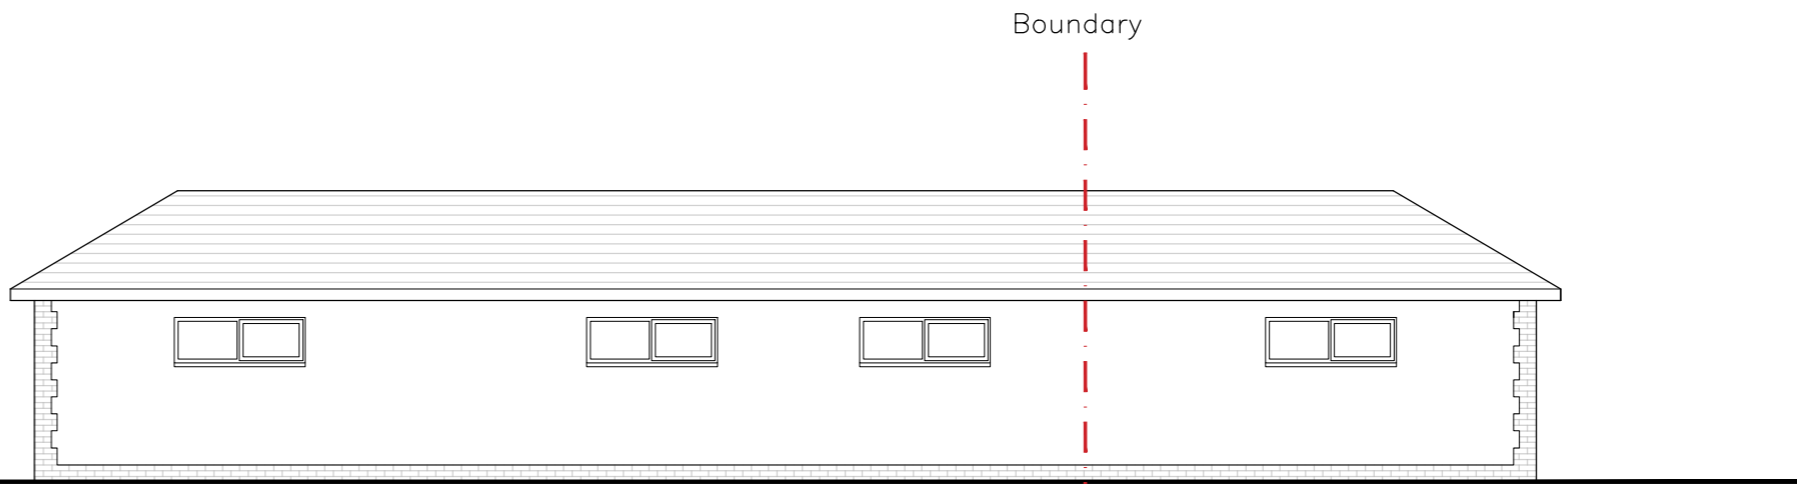

Proposed Side Elevation (North)
Scale 1:100

PLANNING

Client
Jo Fountain

Project
Cantium
Knatts Valley Road
Knatts Valley
Kent
TN15 6XY

HASKINS
DESIGNS LTD.

The Civic Centre, St Mary's Road, Swanley, Kent, BR8 7BU.
Phone: 01322 479561 Mobile: 07802 182202
info@haskinsdesigns.co.uk Website: haskinsdesigns.co.uk

Title
Proposed Floor Plan &
Elevations

Project No.
290

Scale
1:100 @ A2

Drawn
RL
Check
JH

Drawing No.
290-PD-02

Revision
A

Date
Feb 2024

Rev	Date	Comments
A	Apr 24	Boundary amended