



Ordnance Survey, (c) Crown Copyright 2024. All rights reserved. Licence number 100022432

**EXISTING LOCATION PLAN**  
Scale 1:1250

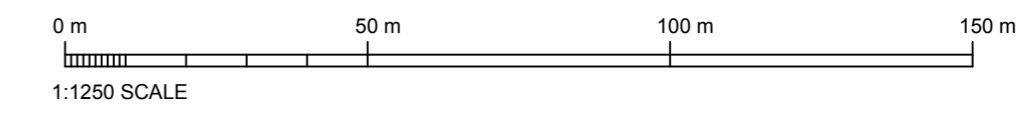

**EXISTING SITE PLAN**  
Scale 1:200

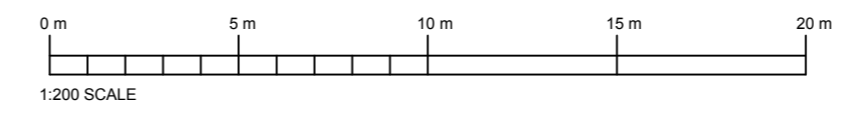

**PLANNING**

Client  
Jo Fountain

Project  
Cantium  
Knatts Valley Road  
Knatts Valley  
Kent  
TN15 6XY

**HASKINS**  
DESIGNS LTD.

The Civic Centre, St Mary's Road, Swanley, Kent, BR8 7BU.  
Phone: 01322 479561 Mobile: 07802 182202  
info@haskinsdesigns.co.uk Website: haskinsdesigns.co.uk

Title Existing Site Plan & Location Plan	Project No. <b>290</b>	Scale 1:200 @ A2 1:1250 @ A2	Drawn RL
	Drawing No. 290-EX-01	Revision	Check JH
		Date Feb 2024	

Rev	Date	Comments	Rev	Date	Comments