



Existing Street Scene...

0m 1m 2m 3m 4m 5m 6m 7m 8m 9m 10m

Scale 1:100

Proposed Street Scene...

Proposed Site

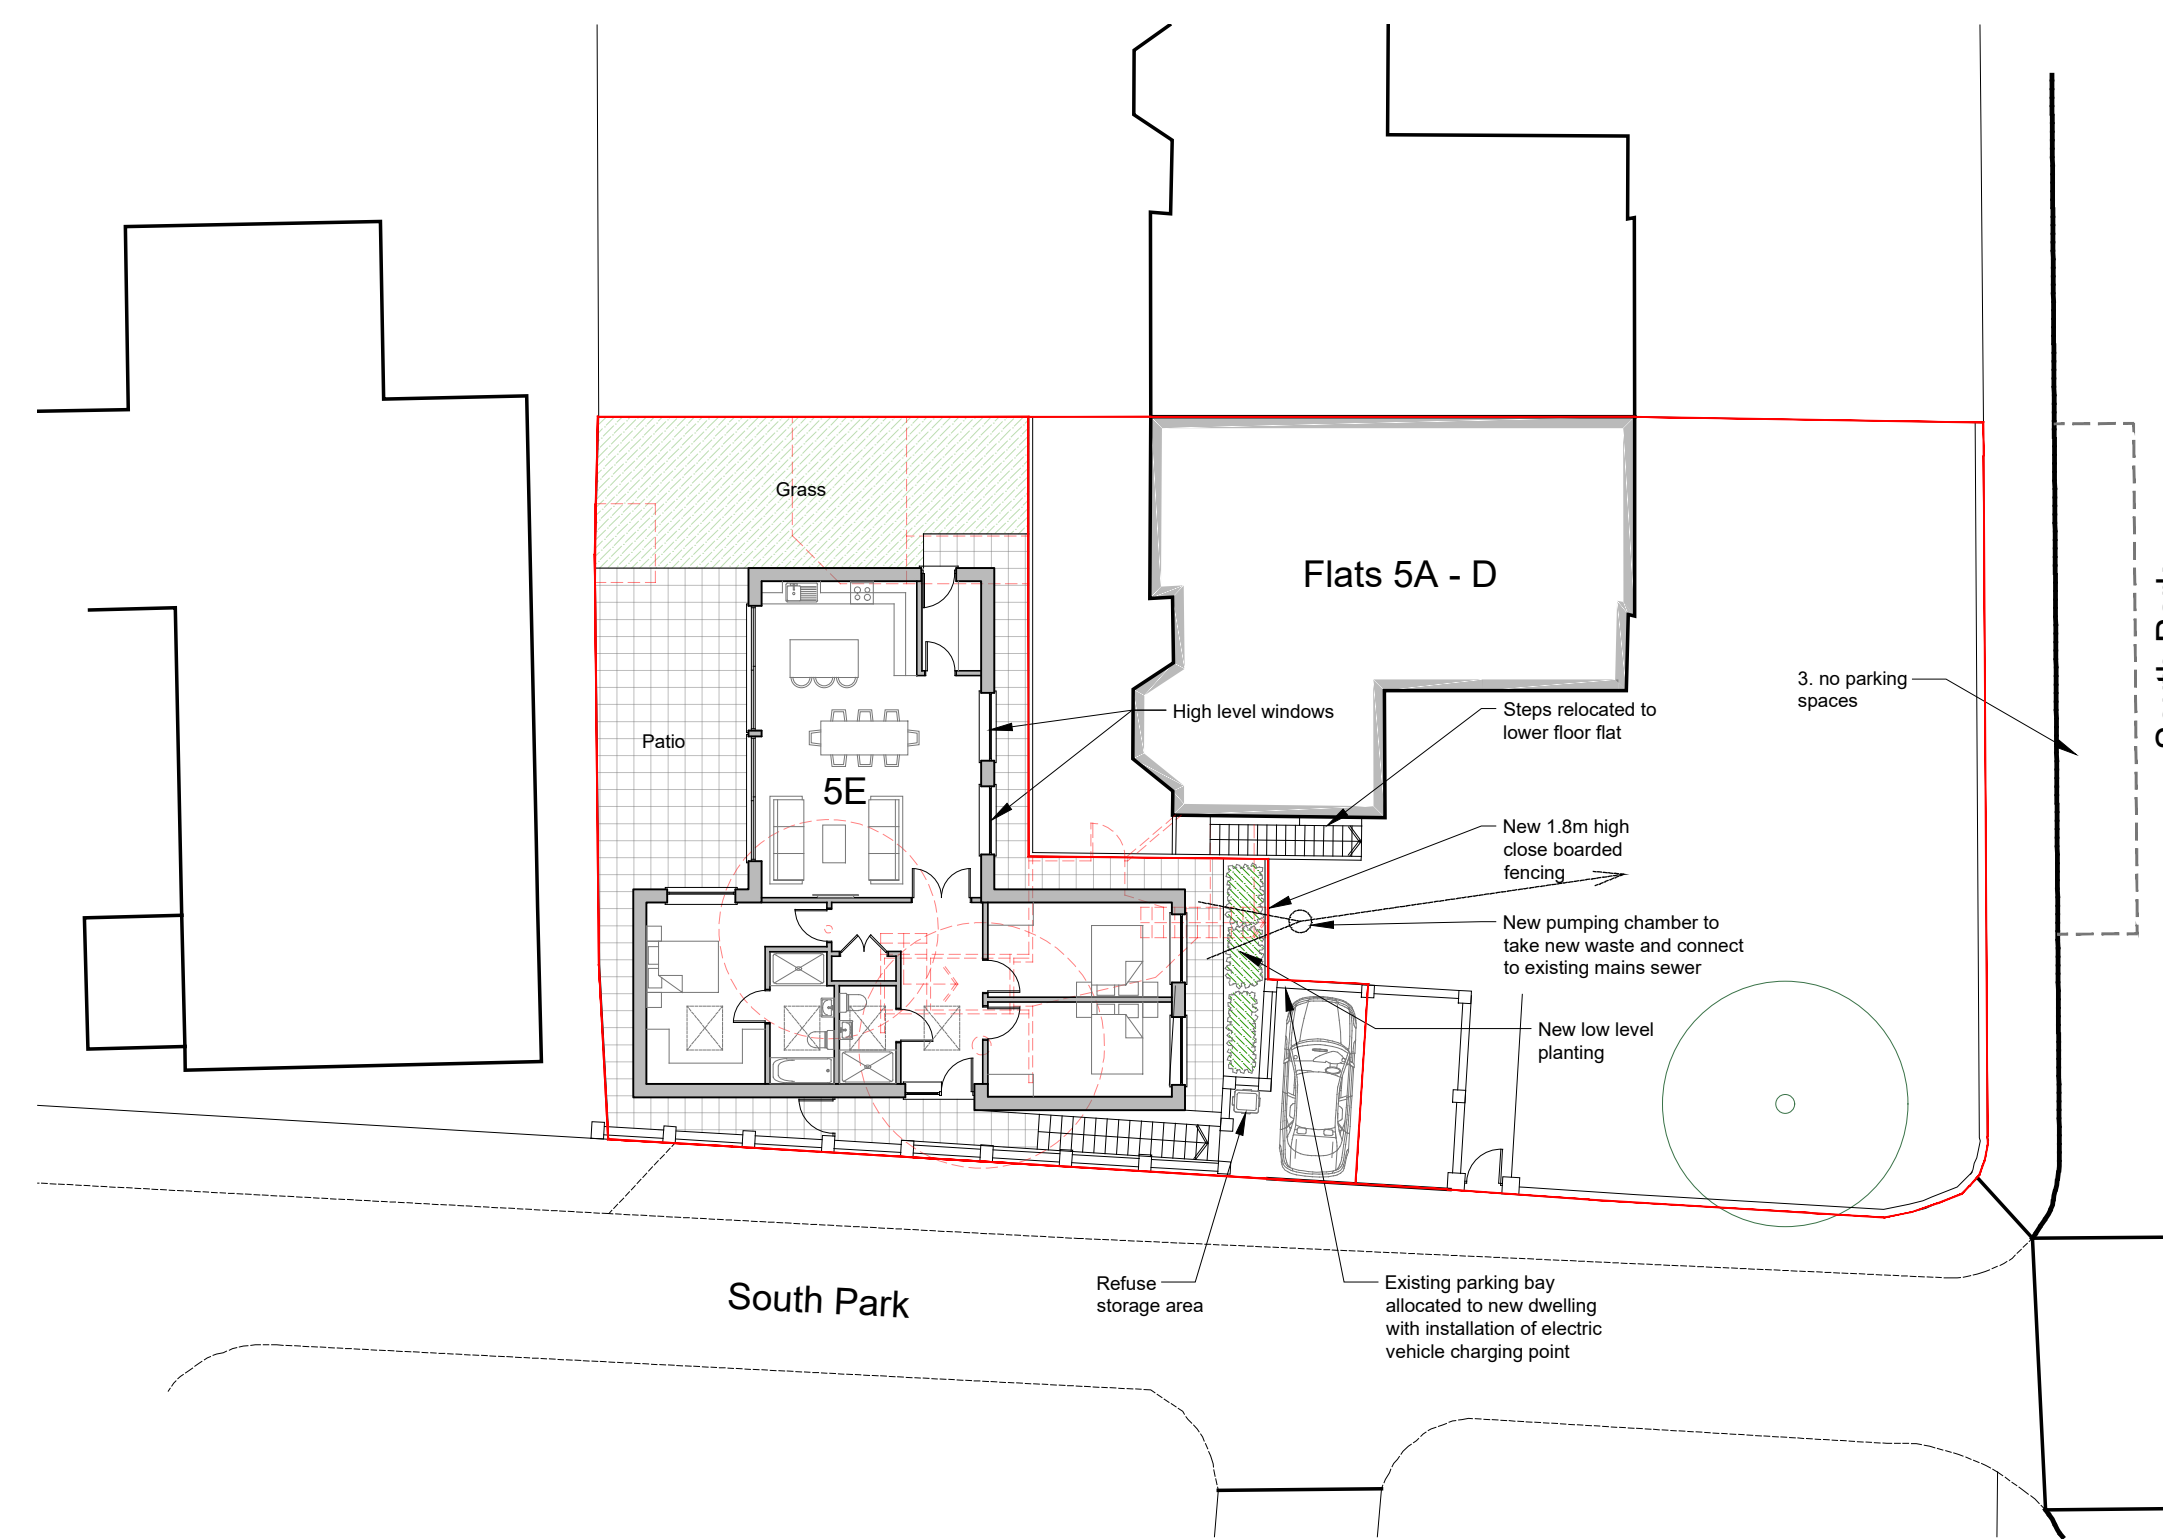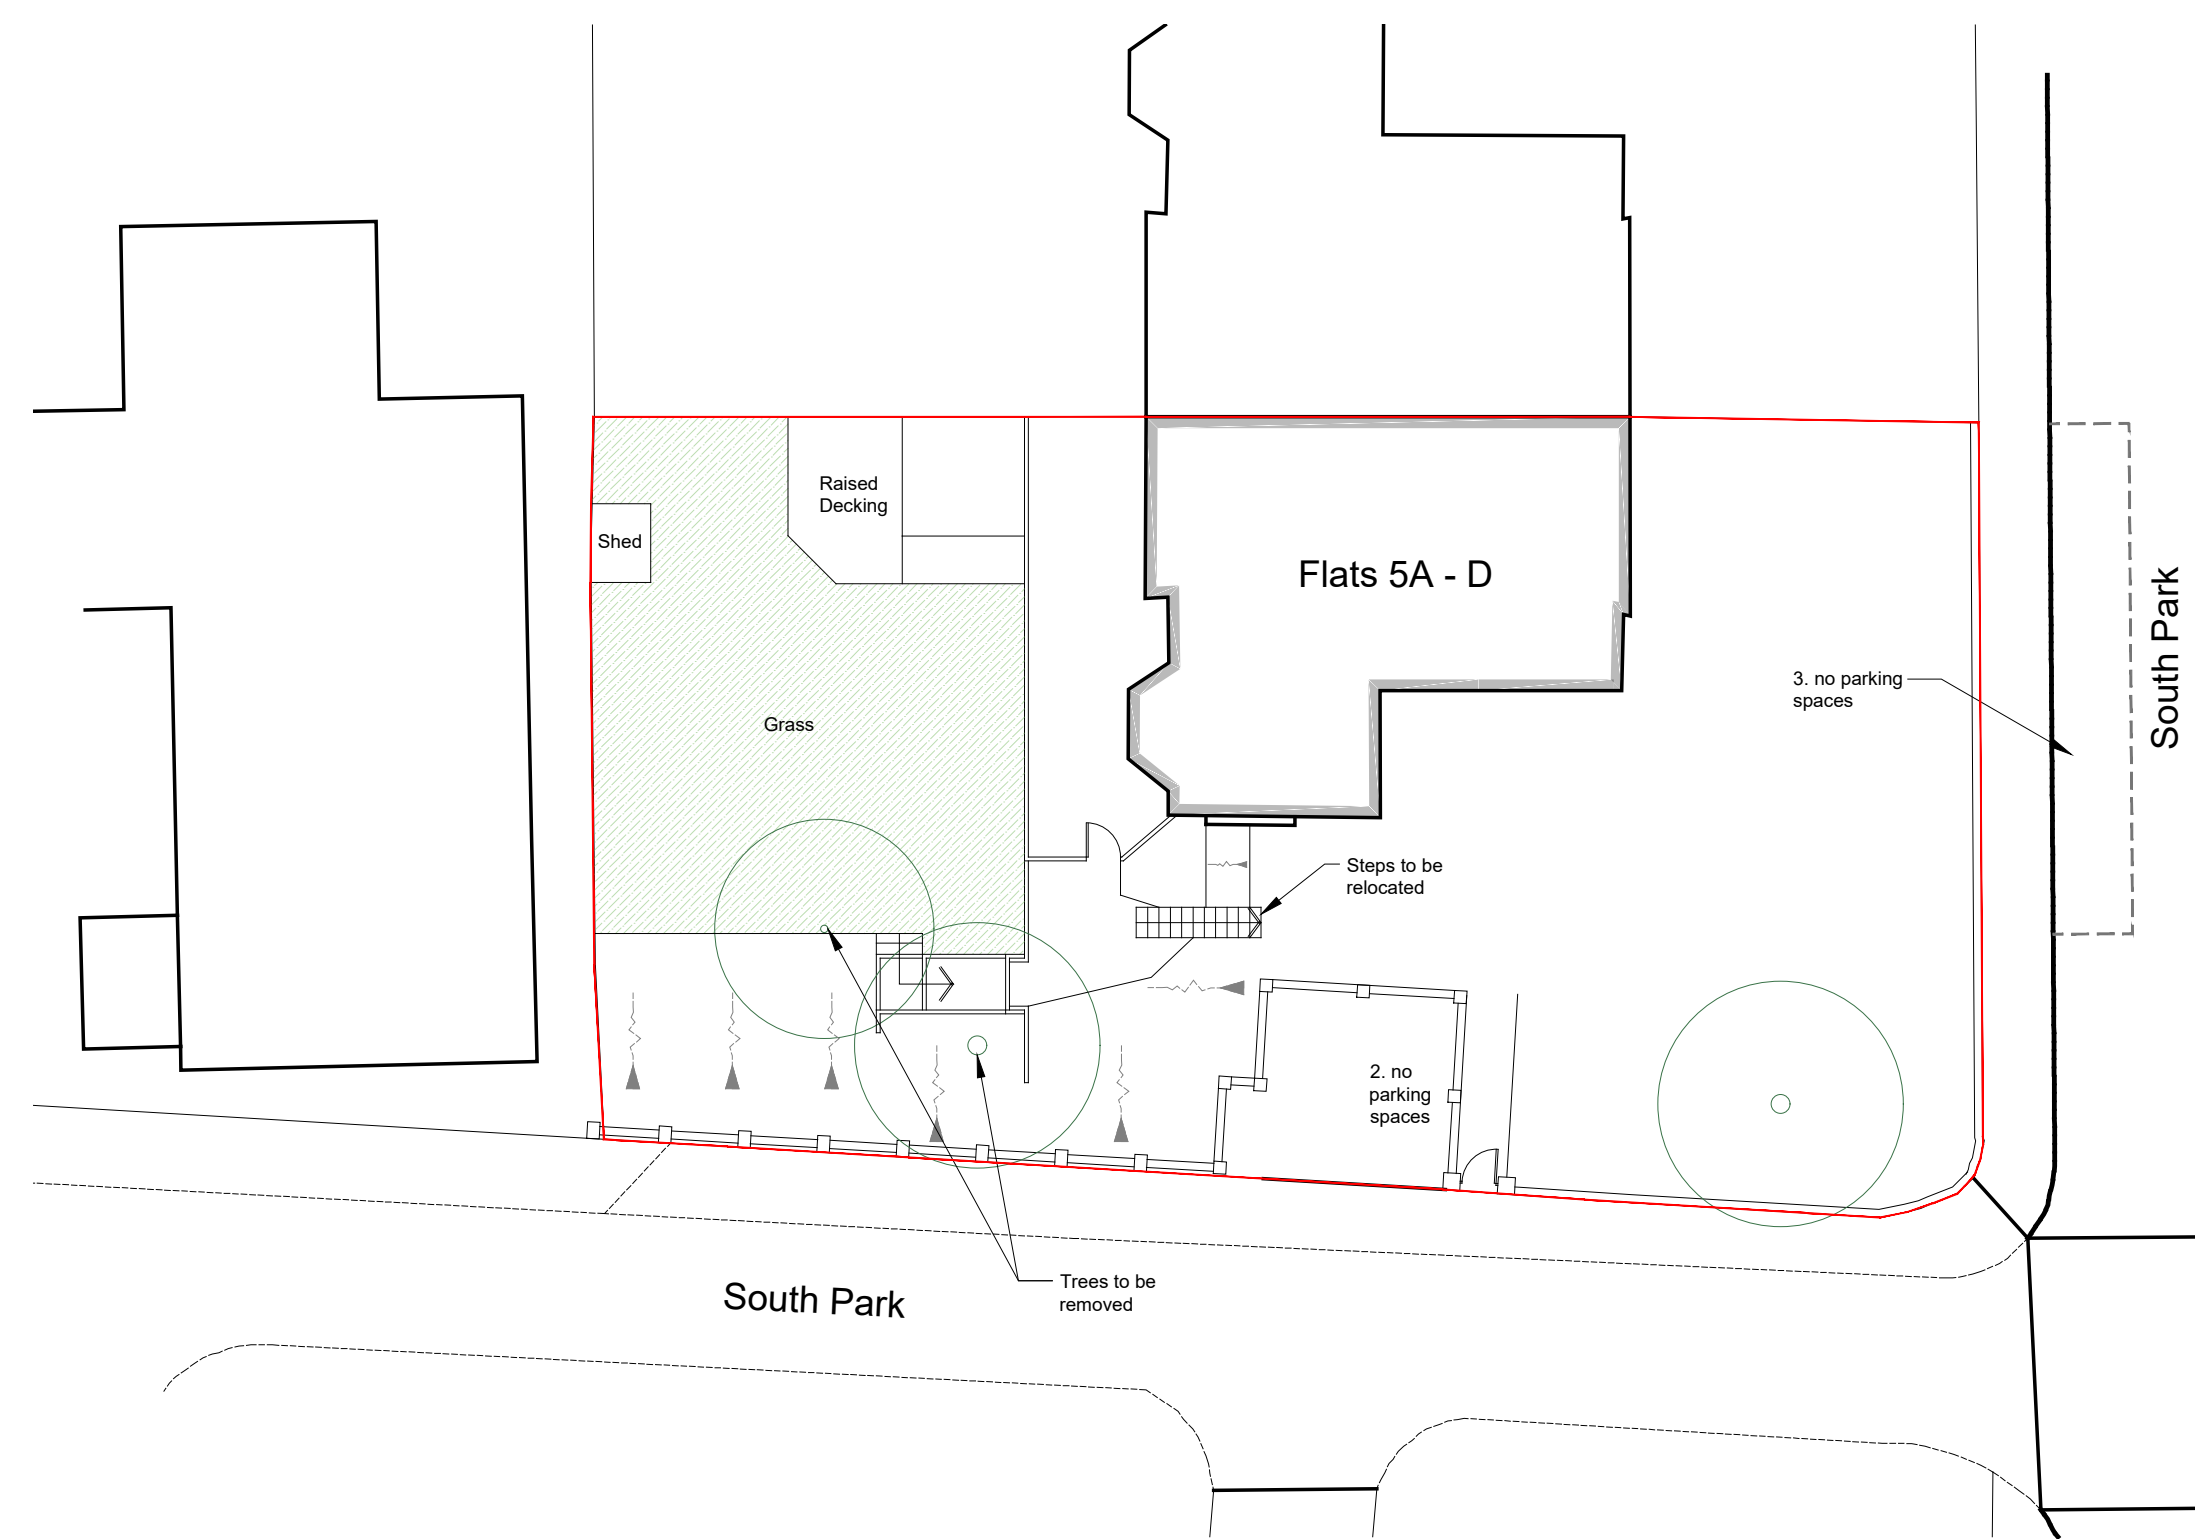


Existing Site Plan...

0m 5m 10m 15m 20m

Scale 1:200

Proposed Site Plan...

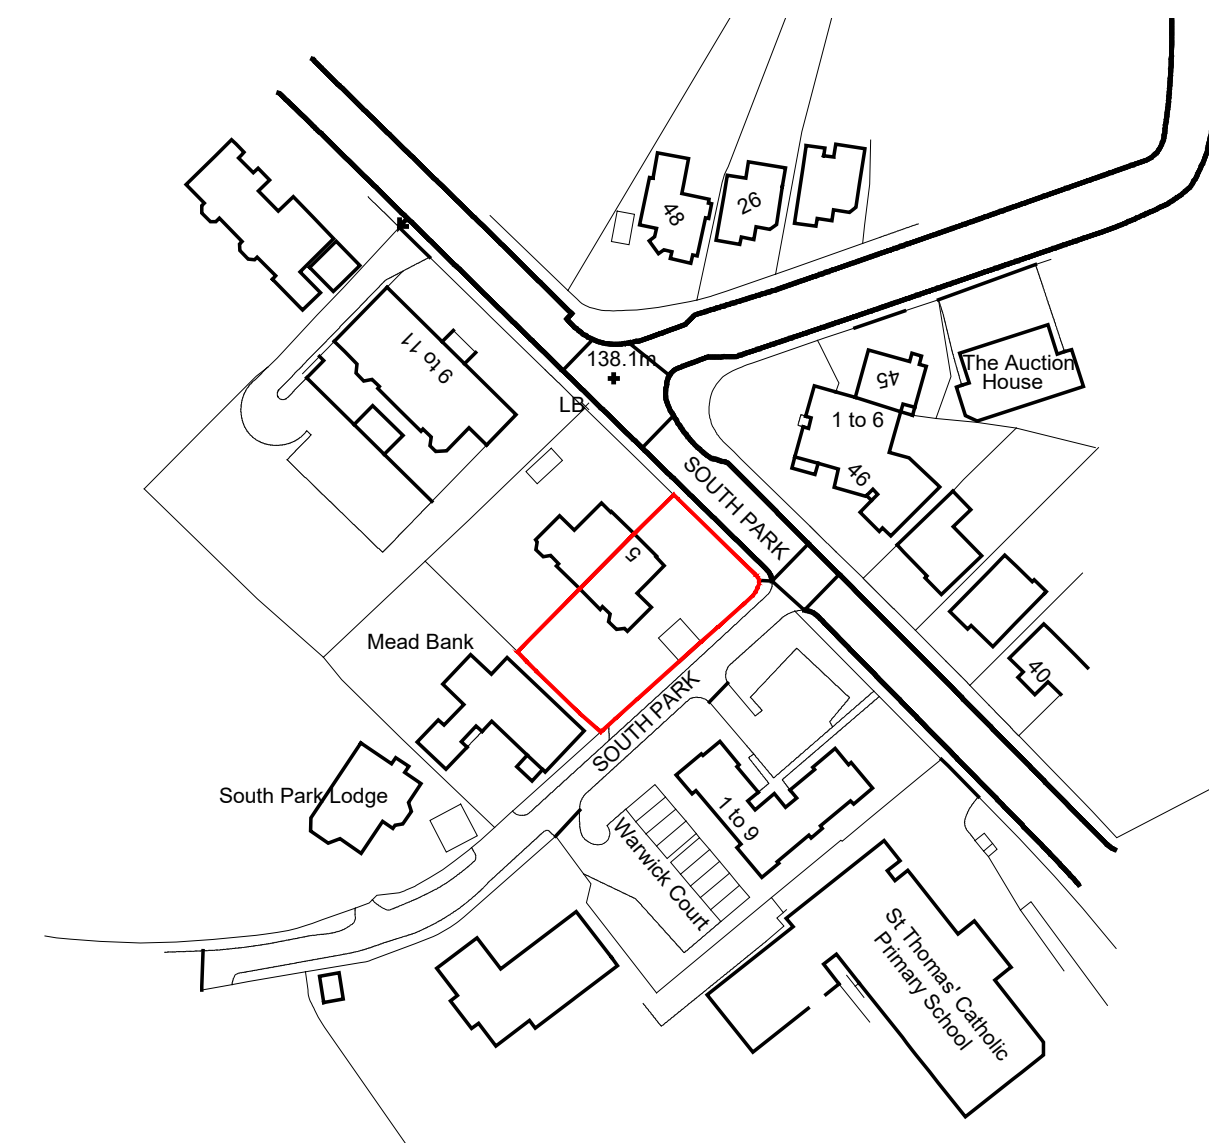

Site Location Plan...

0m 20m 40m 60m 80m 100m

Scale 1:1250

revision date amendment initials

HARRINGTONS

2006

building design consultants

48A Hollybush Lane, Sevenoaks, Kent, TN13 3TL tel: 01732 742200
email: info@harringtons2006.co.uk


project proposed development at... client: Insert name of client

Land to rear of 5 Southpark
Sevenoaks
Kent

drawing title PLANNING... date: Feb 2023 drawn: NB

Site Plans and Street Scenes as existing and proposed, Site Location Plan scale: 1:100/1:200/1:1250 @A1

drawing no. 24/1669/01C

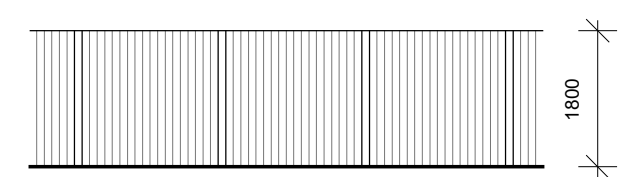

Typical Elevation of Close Boarded Fencing...

0m 1m 2m 3m 4m 5m 6m 7m 8m 9m 10m

Scale 1:100