


- GENERAL NOTES**
1. Do not scale drawing for construction purposes.
 2. All dimensions are in millimetres unless noted otherwise.
 3. All dimensions shall be verified on site before proceeding.
 4. The author shall be notified in writing of any discrepancies.
 5. This drawing is protected by copyright.
- NORTH**

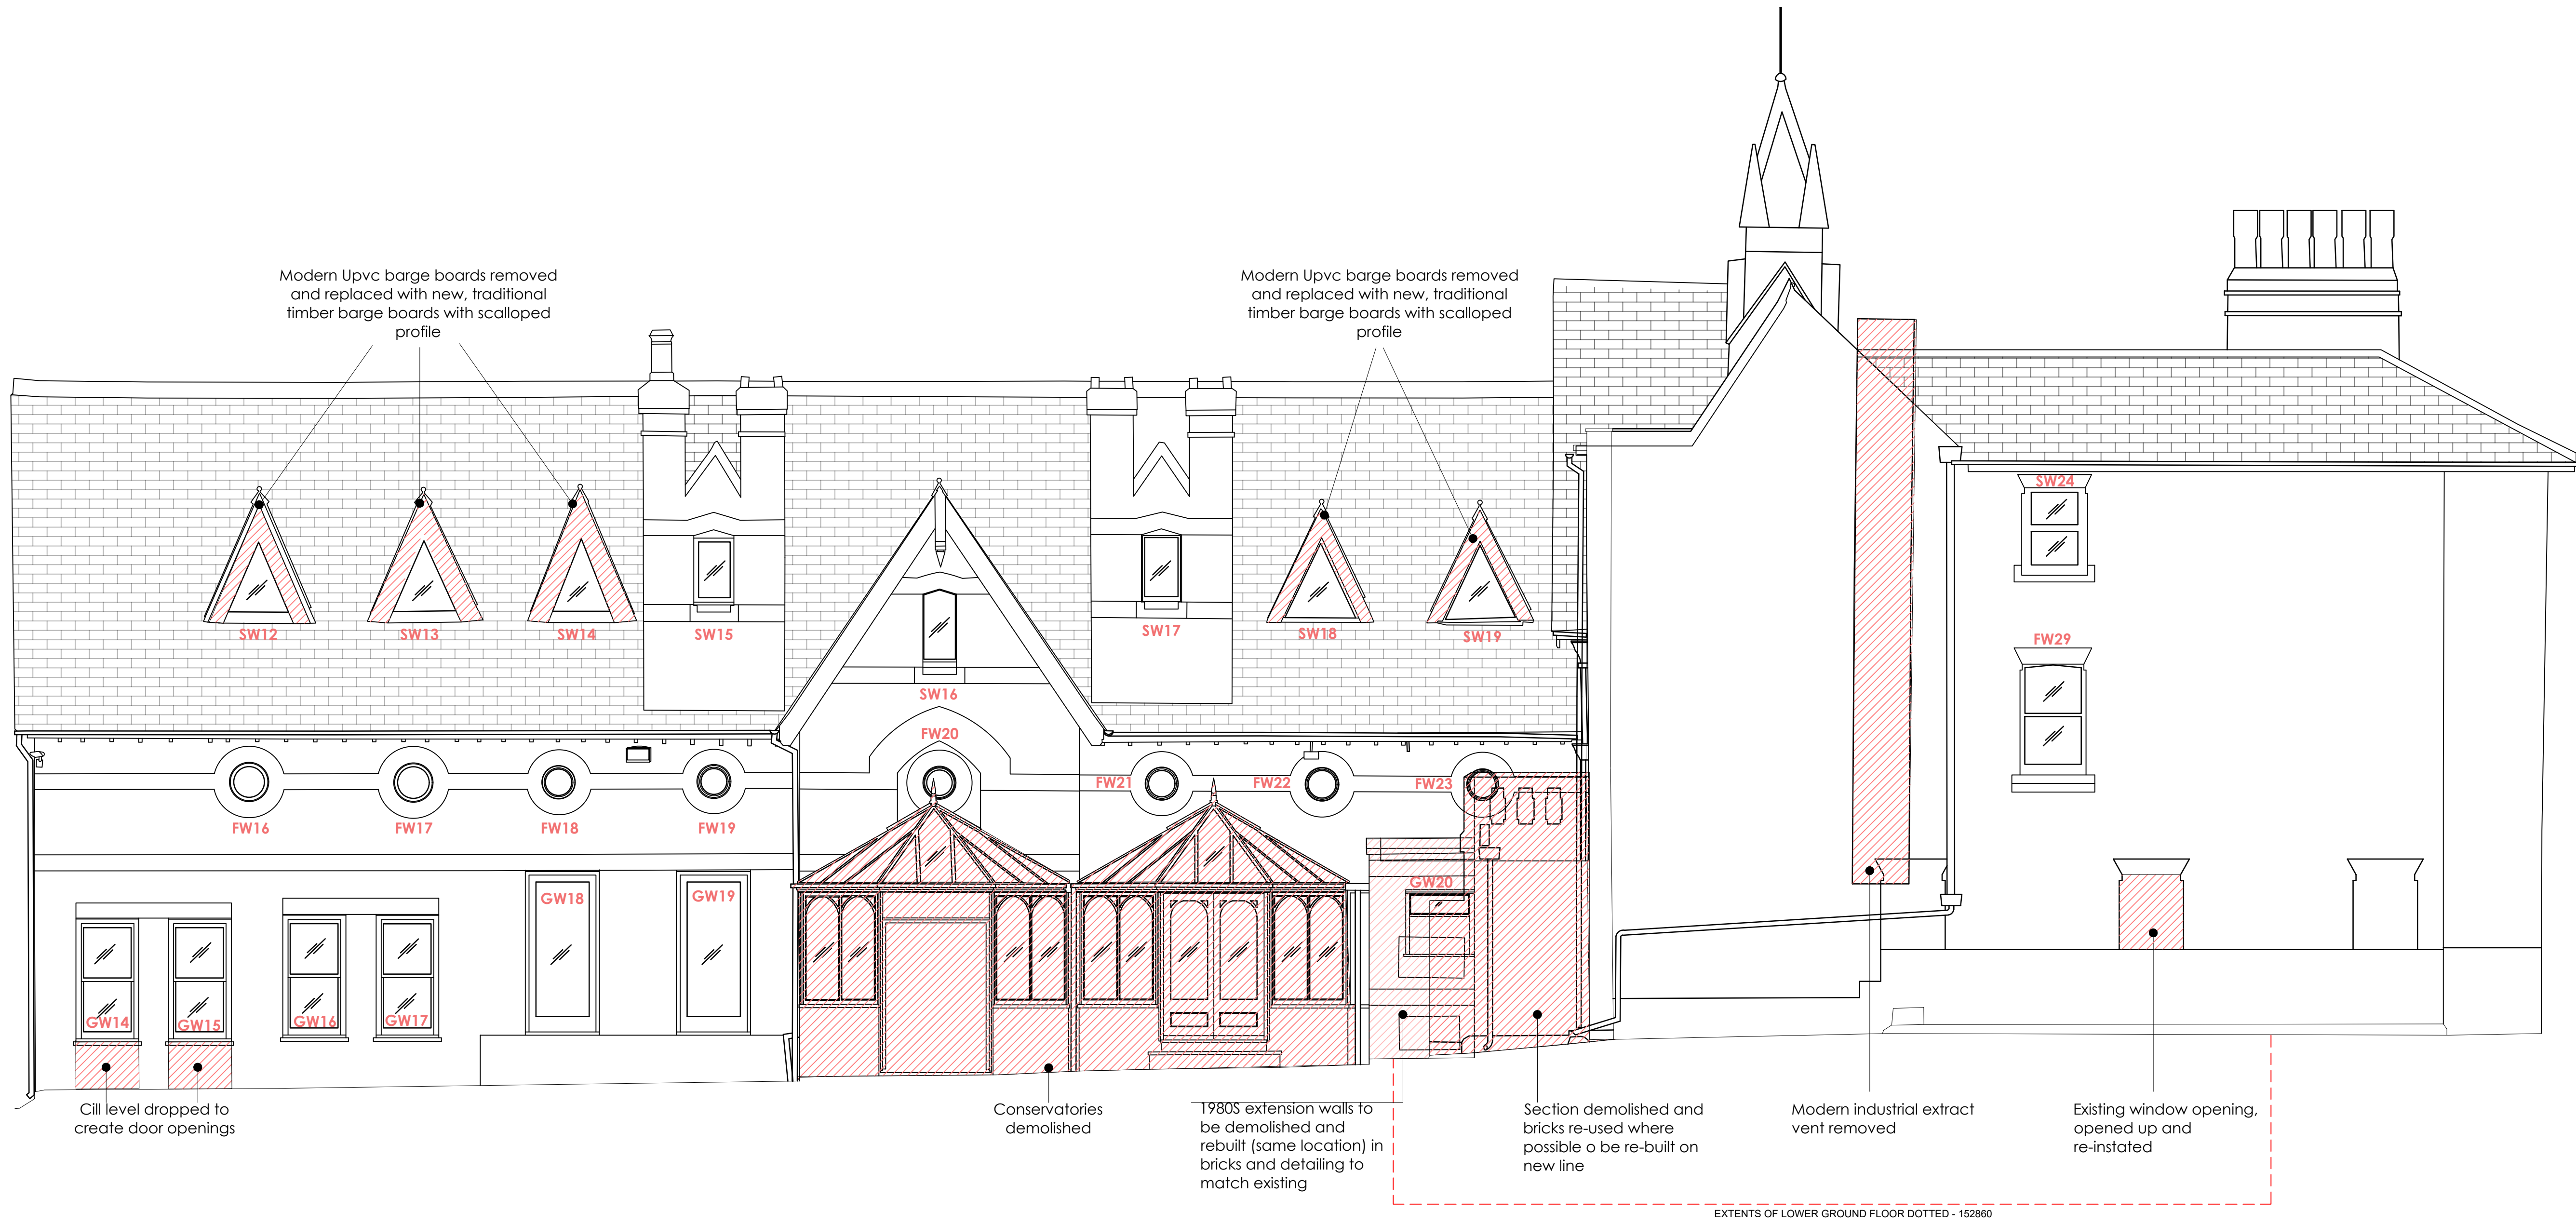

PURPOSE OF ISSUE
PLANNING

Rev	Description	Date
P1	Drawn	10/01/24

- Section proposed for removal
 - Area blocked up / infilled with materials to match existing
- NOTE:** See separate window schedule for specific proposals to all windows

PROJECT NAME
Royal Oak Hotel
Sevenoaks
High Street
TN13 1HY

DRAWING TITLE
South Elevation
Demolition & Alteration

CLIENT Mood Property Developments		
SCALE @ A1 1:50	DATE 10/01/24	
PROJECT NO. 2345	DRAWN BY CAC	CHECKED SNC
DRAWING NO.	REVISION NO.	