




Existing Basement Floor Plan
Scale 1:100

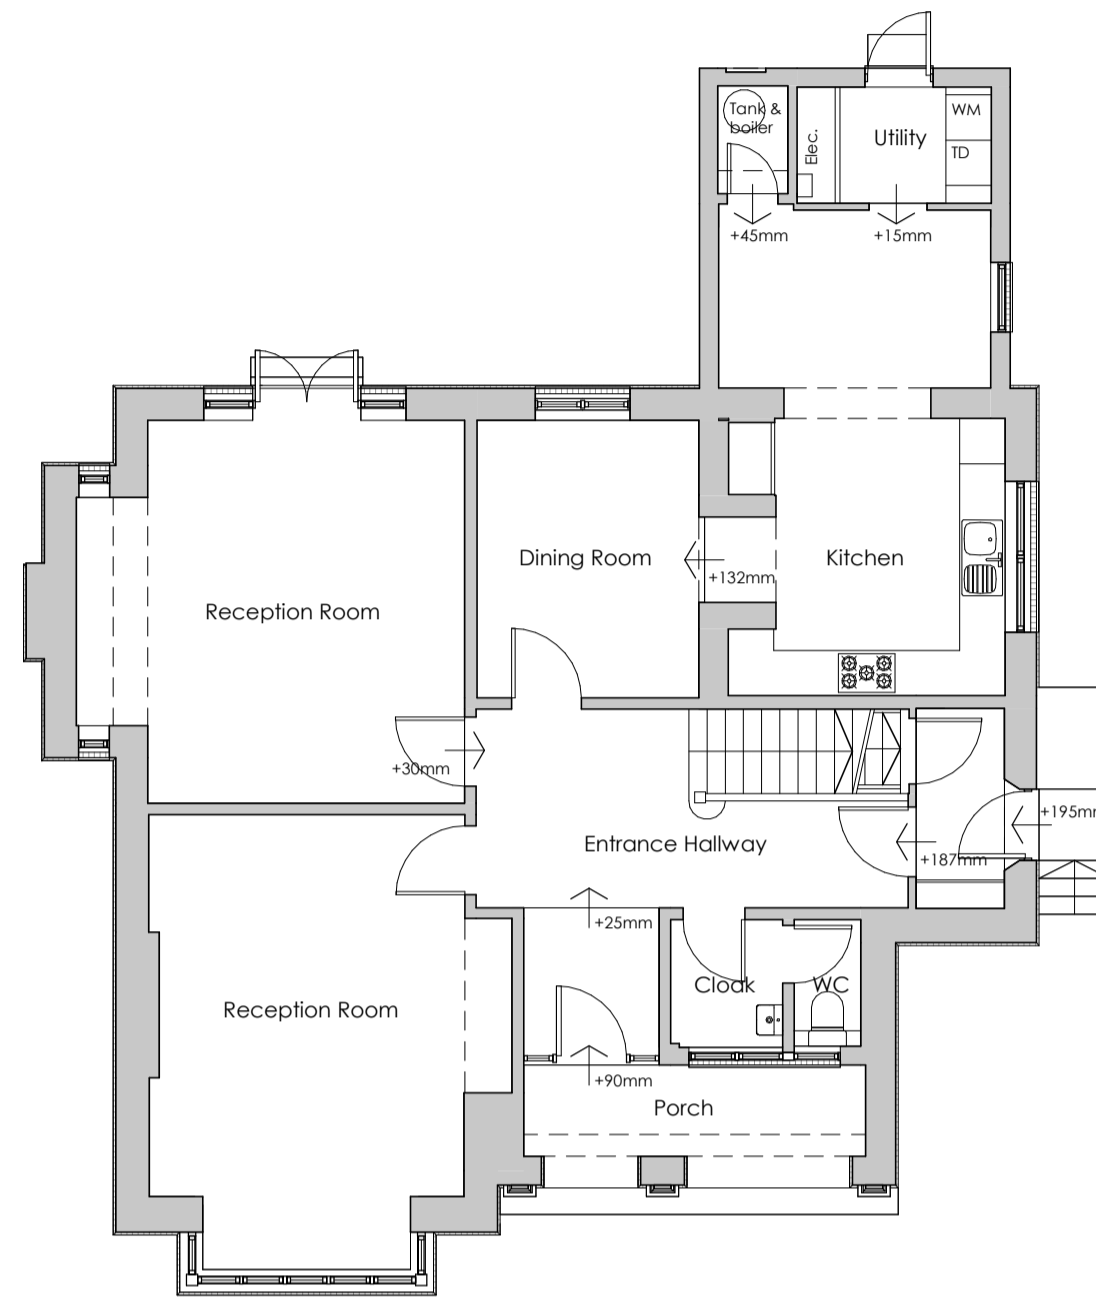


Existing Ground Floor Plan
Scale 1:100

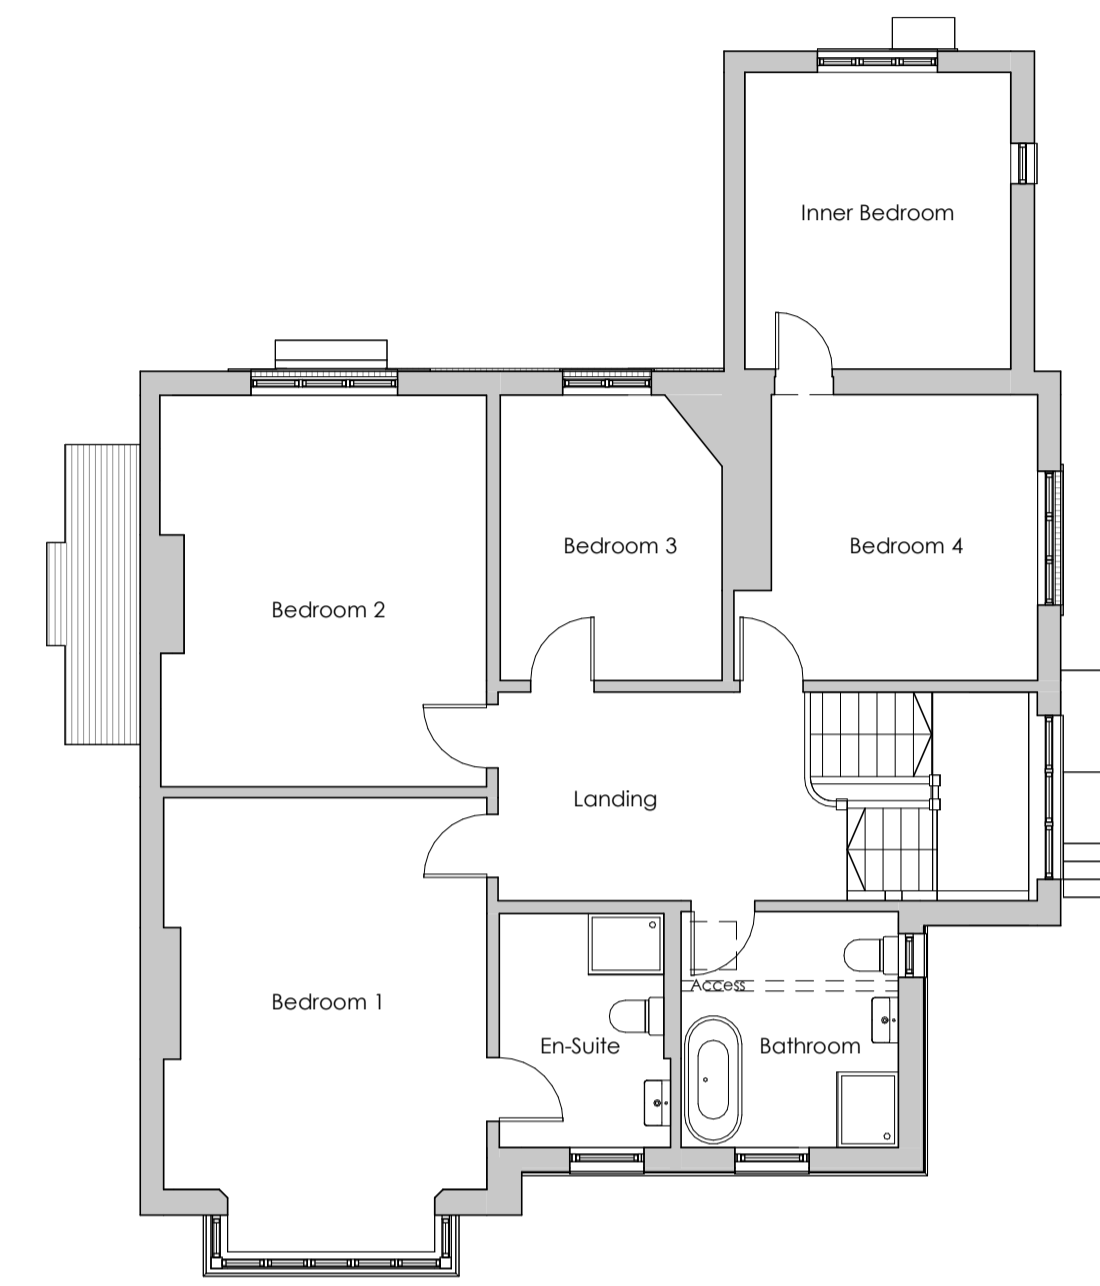


Existing First Floor Plan
Scale 1:100

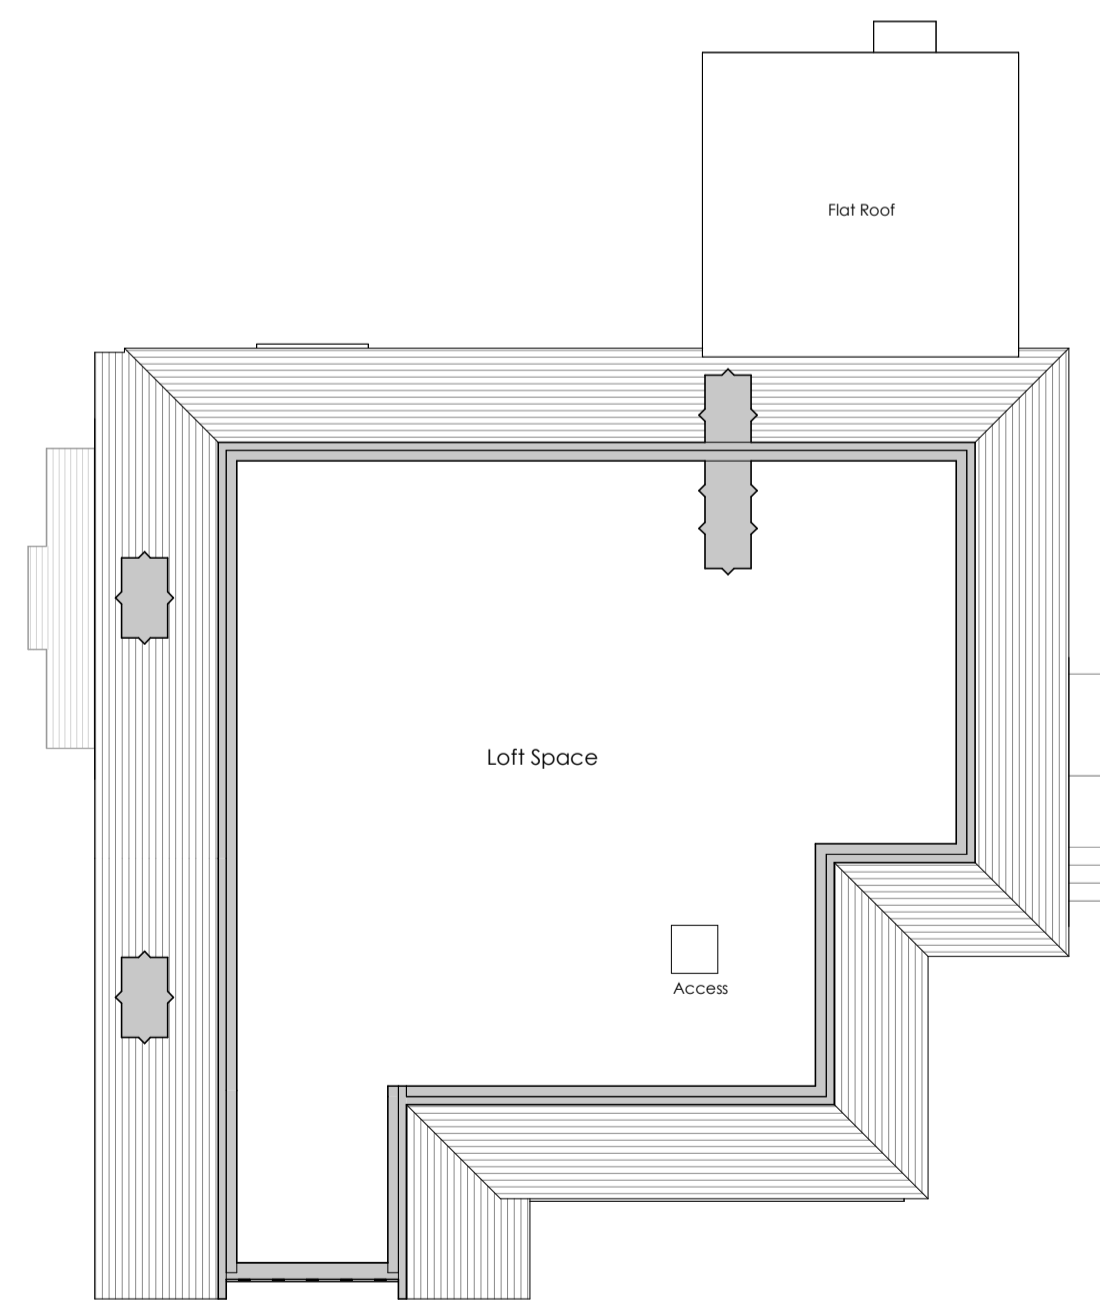

Existing Second Floor Plan
Scale 1:100

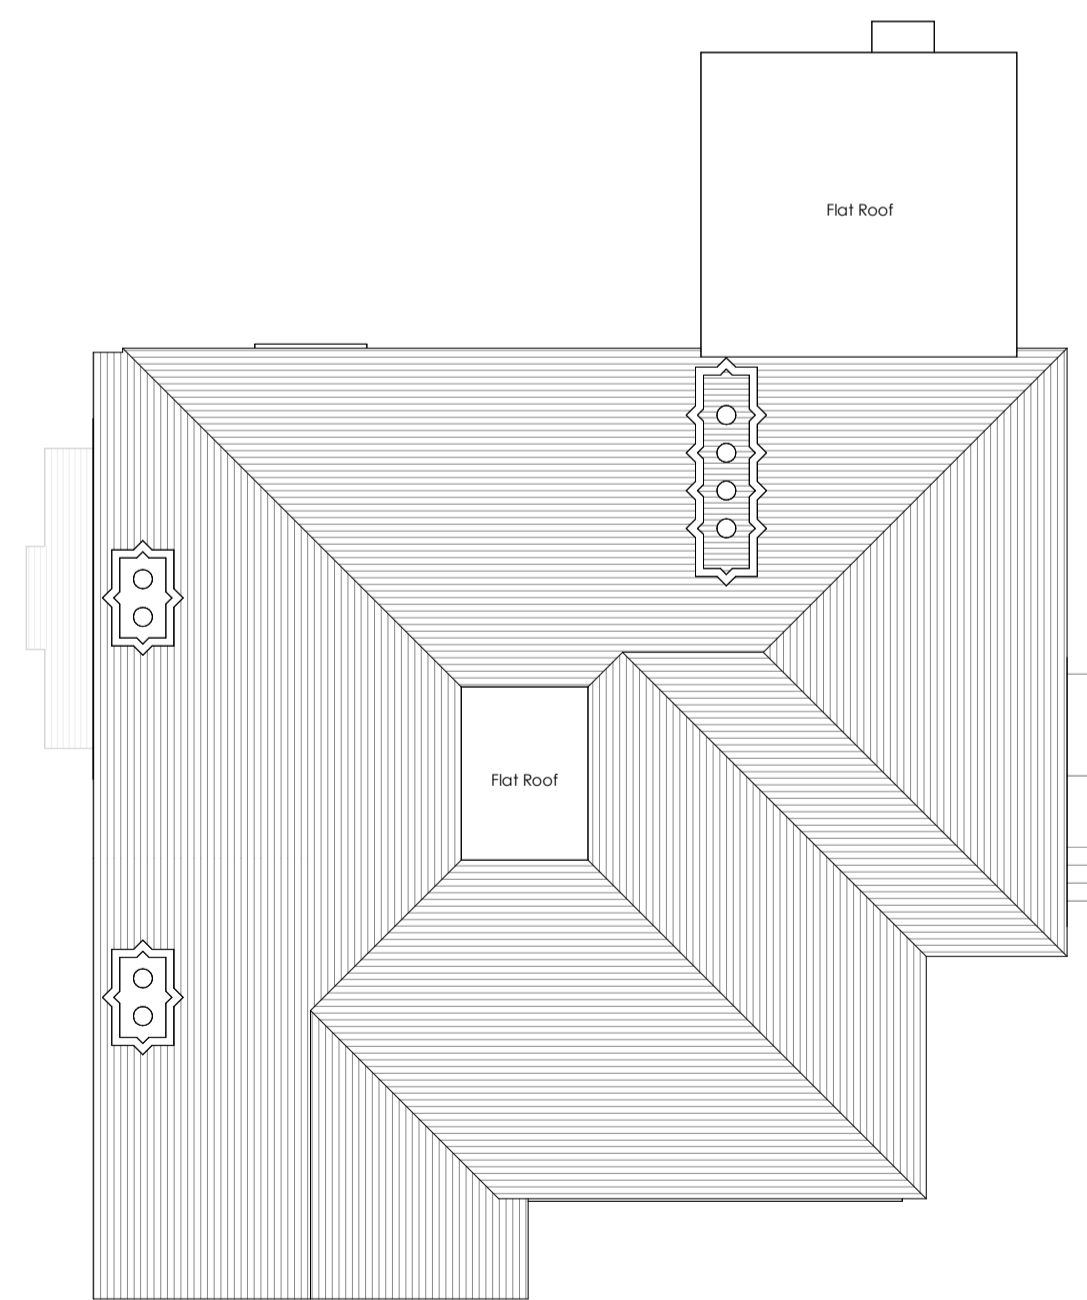

Existing Roof Plan
Scale 1:100

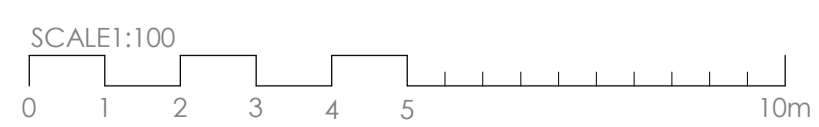

Rev	Date	Comments
A	04.04.24	Client details updated

PLANNING

CLIENT
Mr. Richard Garcia-Almendros &
Mrs. Nicole Fortmann-Shalhoub

PROJECT
5 Holly Bush Lane
Sevenoaks
Kent,
TN13 3UN

TITLE
Existing House - Floor Plans

PROJECT NO.	DATE
8685	Jan 2024
DRAWING NO.	REVISION
8685 - PD-01	A
SCALE	DRAWN
1:100@ A1	DA
	CHECKED
	RR

Nepicor House, London Road,
Wolfram Heath, TN15 7RS
phone: 01732 753333
fax: 01732 753334
info@offsetarchitects.co.uk
www.offsetarchitects.com

