



**Existing Ground Floor Plan**  
Scale 1:100




**Existing Roof Plan**  
Scale 1:100

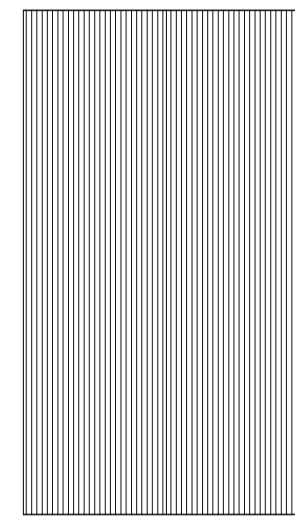

**Garage: Front Elevation (South Facing)**  
Scale 1:100

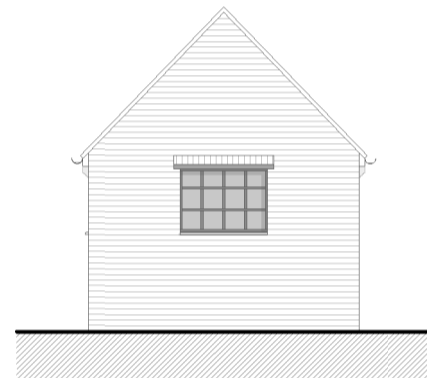


**Garage: Rear Elevation (North Facing)**  
Scale 1:100

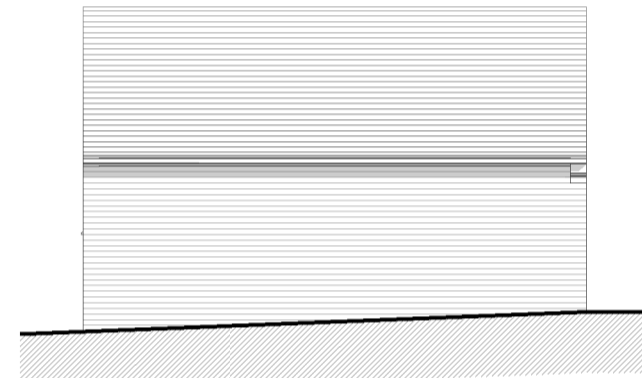


**Garage: Left Flank Elevation (West Facing)**  
Scale 1:100




**Garage: Right Flank Elevation (East Facing)**  
Scale 1:100

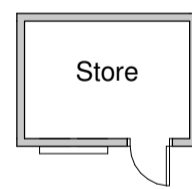


**Shed: Ground Floor Plan**  
Scale 1:100

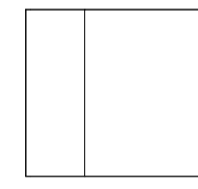


**Shed: Roof Plan**  
Scale 1:100

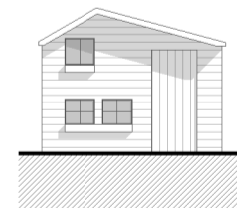


**Shed: Front Elevation (East Facing)**  
Scale 1:100

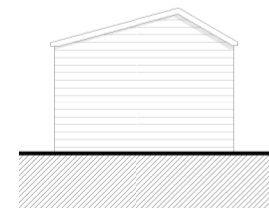


**Shed: Rear Elevation (West Facing)**  
Scale 1:100

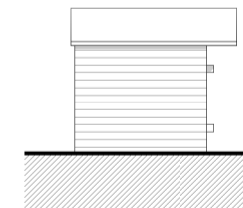

**Shed: Left Flank Elevation (South Facing)**  
Scale 1:100

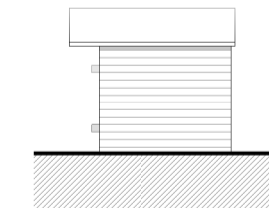

**Shed: Right Flank Elevation (North Facing)**  
Scale 1:100

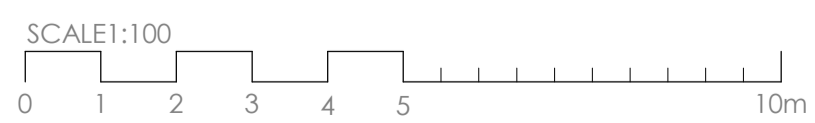

A 04.04.24 Client details updated

Rev | Date | Comments

# PLANNING

CLIENT  
Mr. Richard Garcia-Almendros &  
Mrs. Nicole Fortmann-Shalhoub

PROJECT  
5 Holly Bush Lane  
Sevenoaks  
Kent,  
TN13 3UN

TITLE  
Garage & Shed -  
Existing Plans & Elevations

PROJECT NO. DATE  
**8685** Jan 2024

DRAWING NO. REVISION  
**8685 - PD-03** A

SCALE DRAWN  
1:100@ A1 GG

CHECKED  
RR

Nepicar House, London Road,  
Wolfram Heath, TN15 7RS  
phone: 01732 753333  
fax: 01732 753334  
info@offsetarchitects.co.uk  
www.offsetarchitects.com

