


Note
 All references to the specification of any product, material or system used in the proposed construction, repair, treatment and refurbishment of any building or structure detailed on this drawing, in respect of the performance of combustibility, fire resistance or fire protection shall be fully in accordance with manufacturer's or supplier's specifications and recommendations and in accordance with current applicable regulations. Where specified refer to fire engineer consultant's specific details where permitted.
 No reliance shall be placed on such details on this drawing.

A1

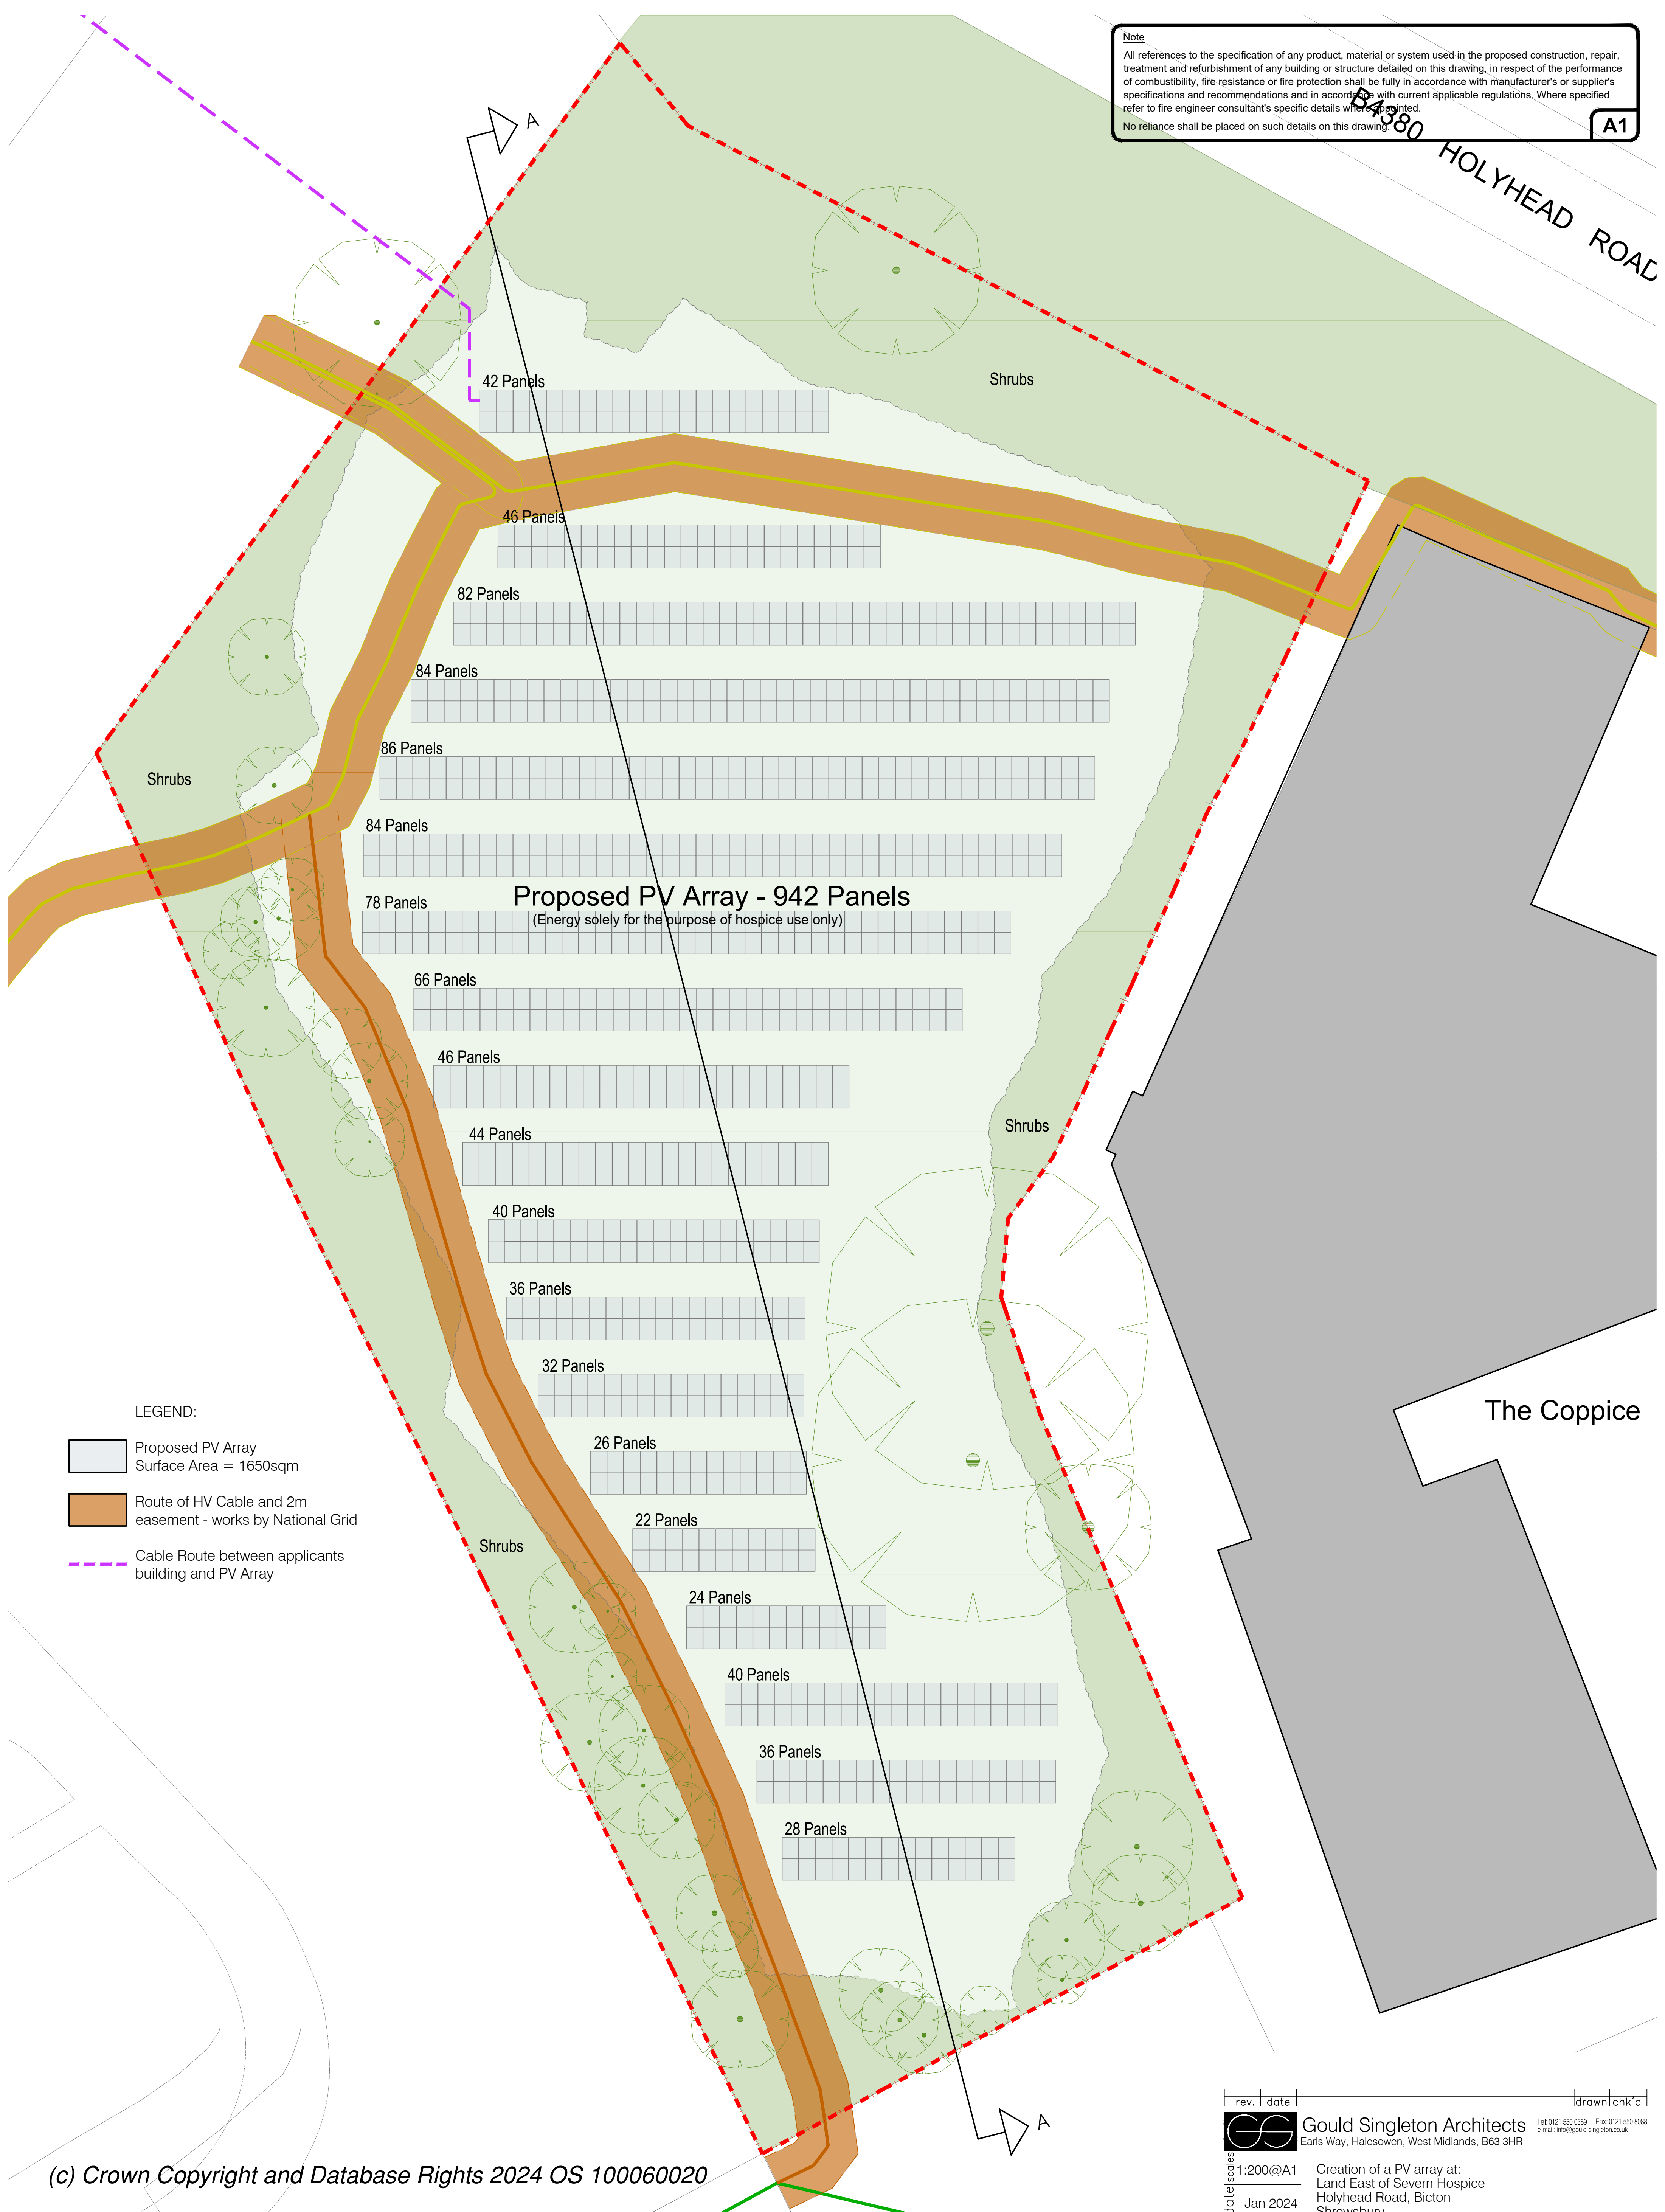


Proposed PV Array - 942 Panels
 (Energy solely for the purpose of hospice use only)

LEGEND:

- Proposed PV Array
Surface Area = 1650sqm
- Route of HV Cable and 2m easement - works by National Grid
- Cable Route between applicants building and PV Array

(c) Crown Copyright and Database Rights 2024 OS 100060020

Proposed Site Plan
 Scale 1:200

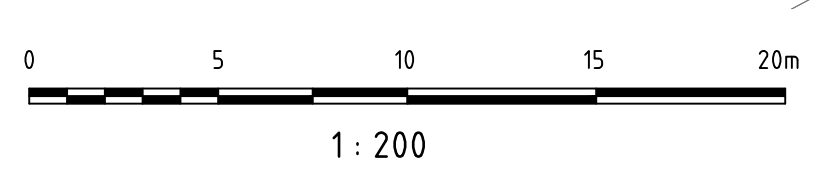

Number	drawn	date	scale	rev.	date	checked	drawn
1	PM	23-1997/03	1:200@A1				
				Gould Singleton Architects Earls Way, Halesowen, West Midlands, B63 3HR Tel: 0121 550 0399 Fax: 0121 550 8988 e-mail: info@gould-singleton.co.uk			
				Creation of a PV array at: Land East of Severn Hospice Holyhead Road, Bicton Shrewsbury			
				Proposed Site Plan <small>This drawing and the building works depicted are the copyright of the Architects and may not be reproduced except by written permission. This drawing must be read and checked against any specialist drawings and information provided. Do not scale prints. Figured dimensions only to be taken from this drawing.</small>			