




EXISTING AREA : 121.24 m²
 EXTENSION AREA : 77.2 m²
 TOTAL AREA : 198.45 m²

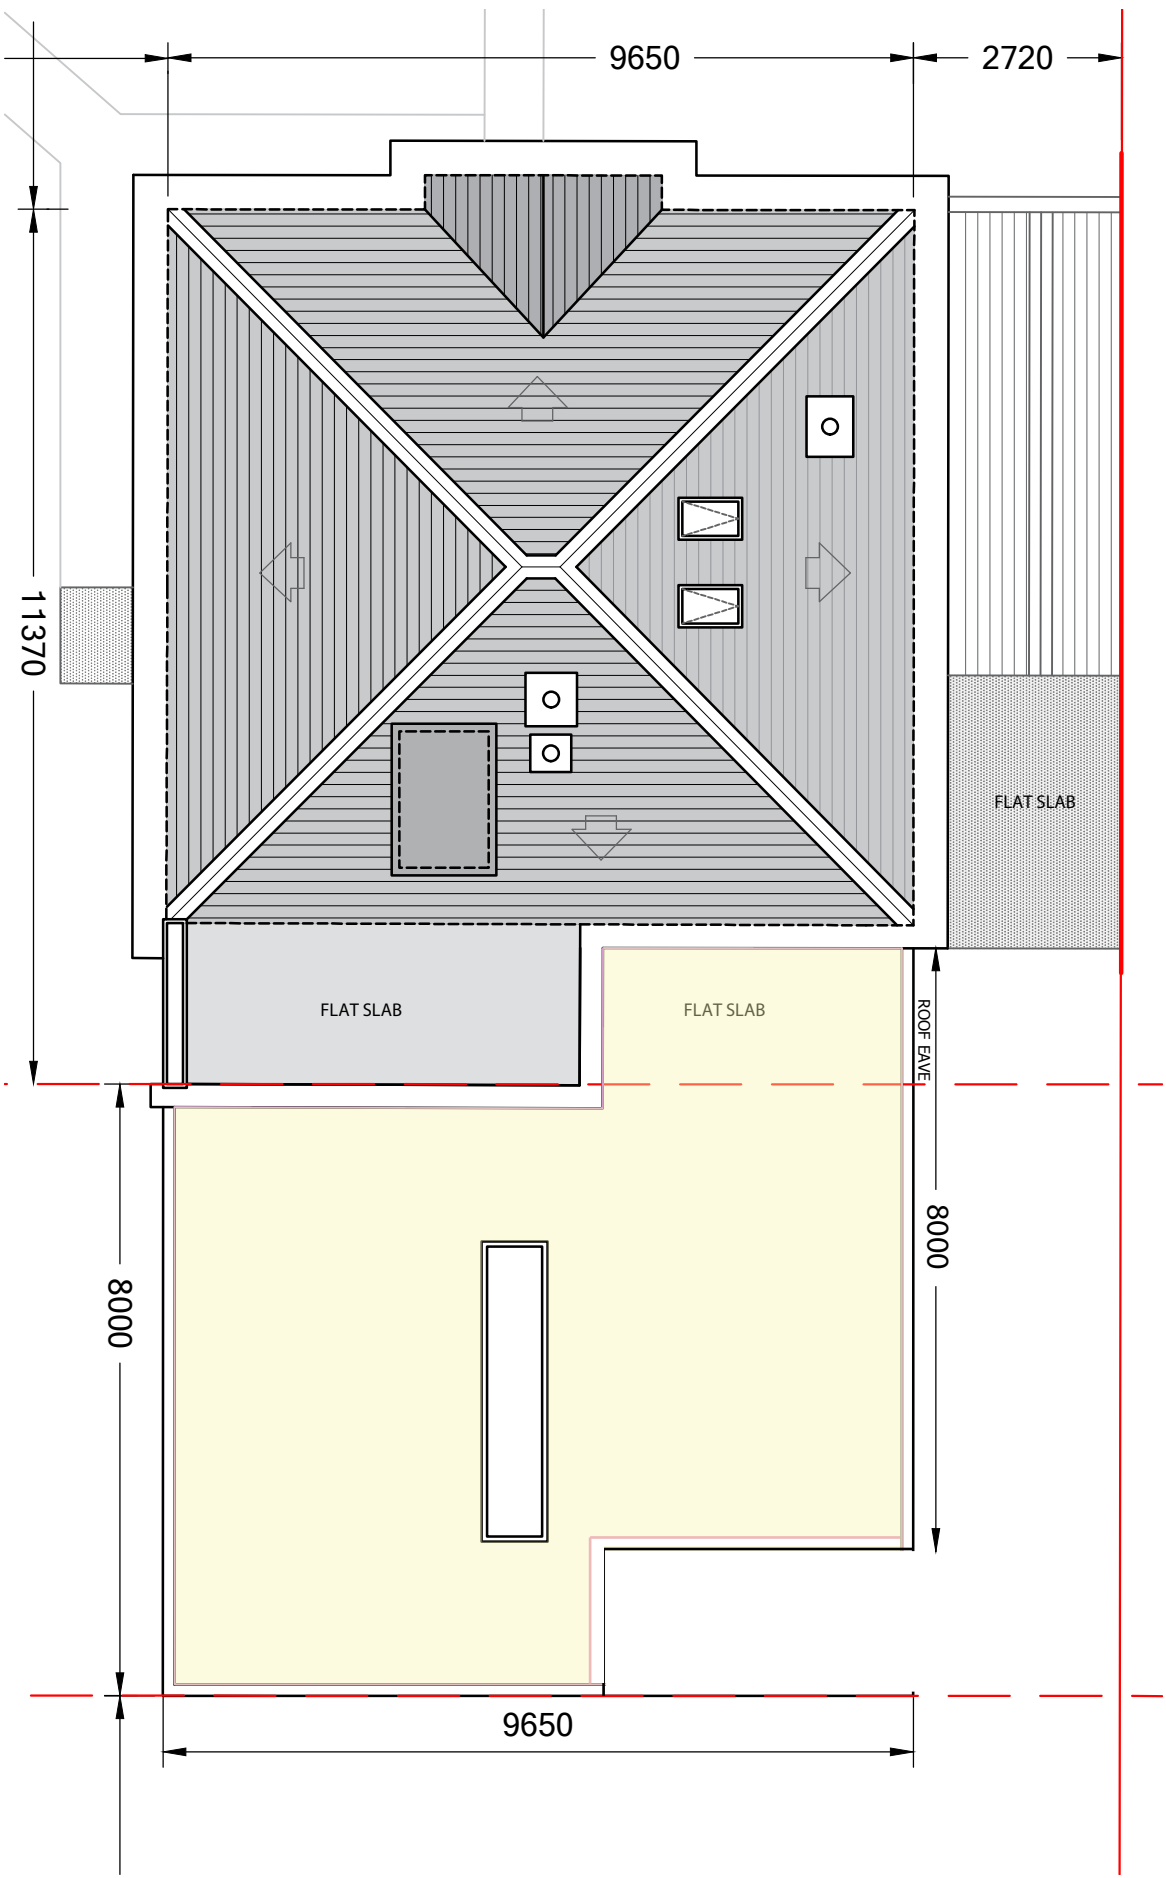

ROOF PLAN
 SCALE 1 : 100

 

No	Description	Date	By
	Revision Schedule		
PLANNING			
			
Client MOHAMMAD ZARZOUR			
Project 364 Whitton Avenue East Greenford UB6 0JP			
Title Proposed- Roof Plan			
Drawing Number 06-364GF-PR-PL2			
Date	Drawn	Scale	
12.06.2023	ZA	Scale:1:100 @ A3	