





1 Site Plan_Existing
1 : 500

 

2 Site Plan_Proposed
1 : 500

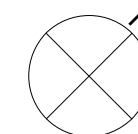

1	Planning Application	NF/AG	09/04/24
rev	description	drawn / checked	date

revisions

Status: PLANNING

This drawing is protected under The Copyright, Designs and Patents Act 1988. Do not scale. Figured dimensions only are to be taken from this drawing. All dimensions are to be checked on site before any work is put in hand. If in doubt, ASK.

This drawing is based upon Measured & Levelled Site Survey information provided in good faith to One Sixty Studio Ltd. One Sixty Studio Ltd accept no responsibility for the accuracy of the information provided. Any errors or discrepancies discovered shall be fully checked on site and, if necessary, reported for inclusion on drawings prior to commencement of construction works.

CURIO ARCHITECTS
 a: Bakerloo, 17 Hanover Square, London, W1S 1BN
 w: www.curioarchitects.co.uk
 e: hello@curioarchitects.co.uk

Client: RODNEY DAVIS

Project: 11 MELROSE CLOSE, GREENFORD

Title: SITE PLAN EXISTING AND PROPOSED

Scale: 1 : 500 @ A3 Drawn: NF

Date: 04/04/24 Checked: AG

Job no: 24027 Drawing no: 01002 Revision: 1