



First Floor Plan - Scale 1.50

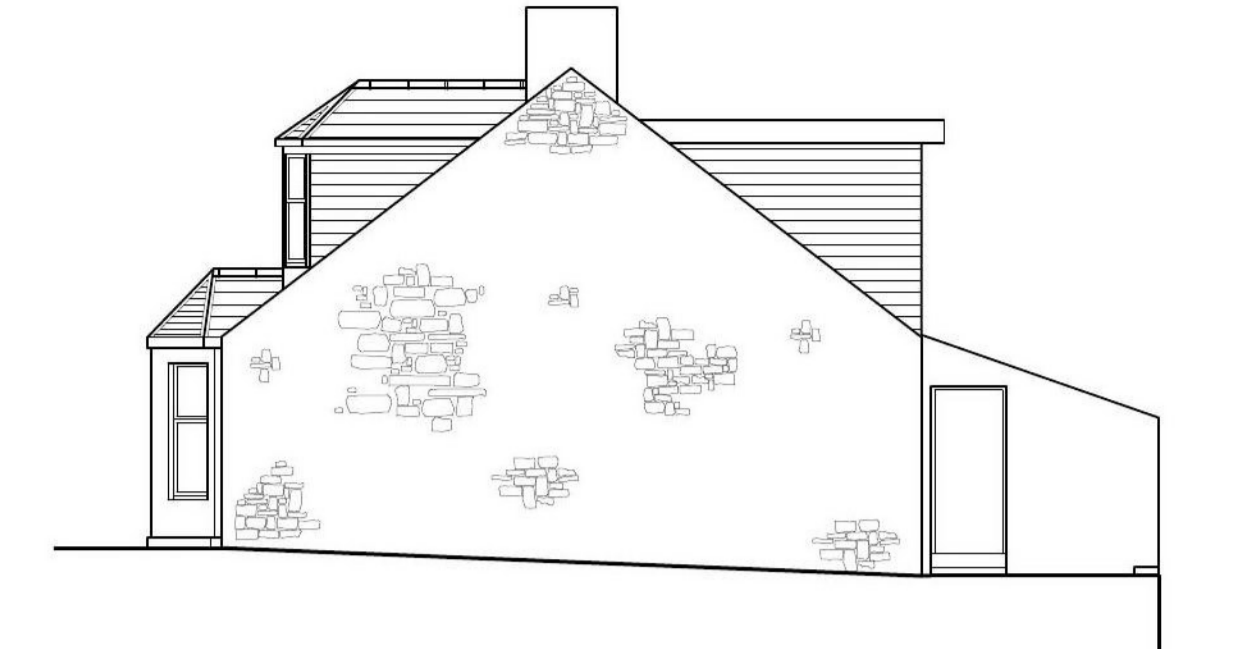


North-East Elevation - Scale 1.100

 


North-West Elevation - Scale 1.100





South-West Elevation - Scale 1.100

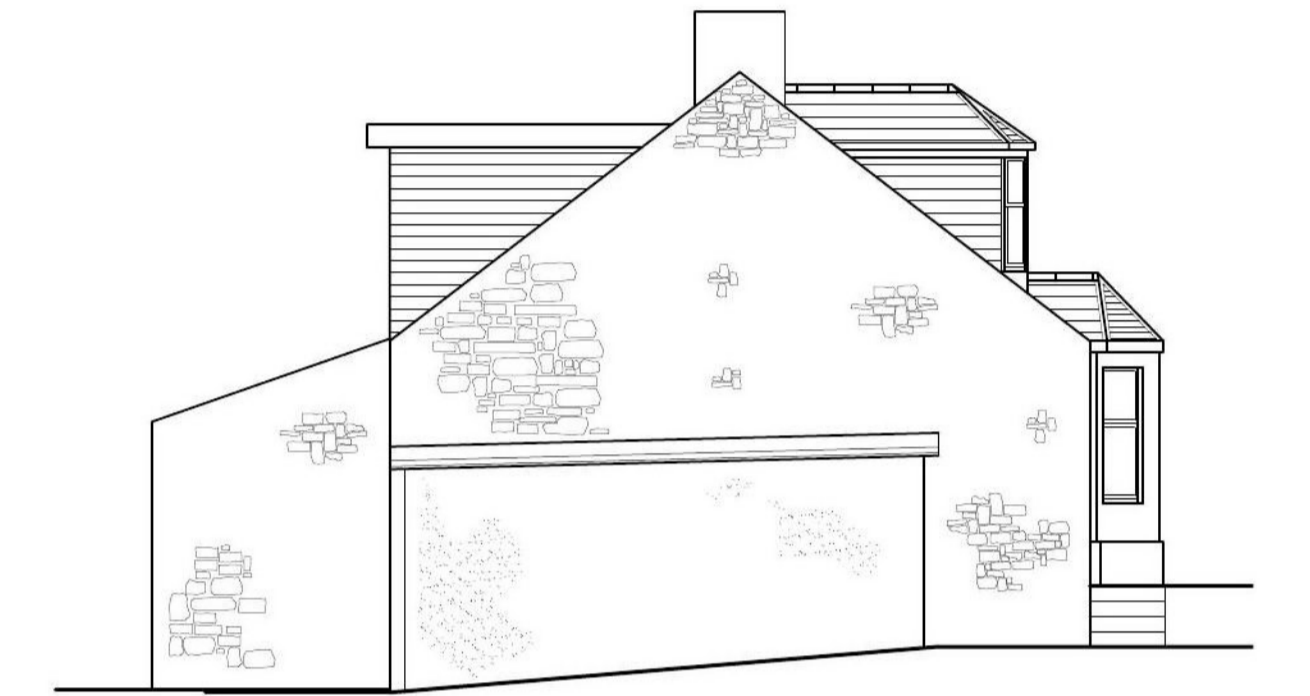



South-East Elevation - Scale 1.100

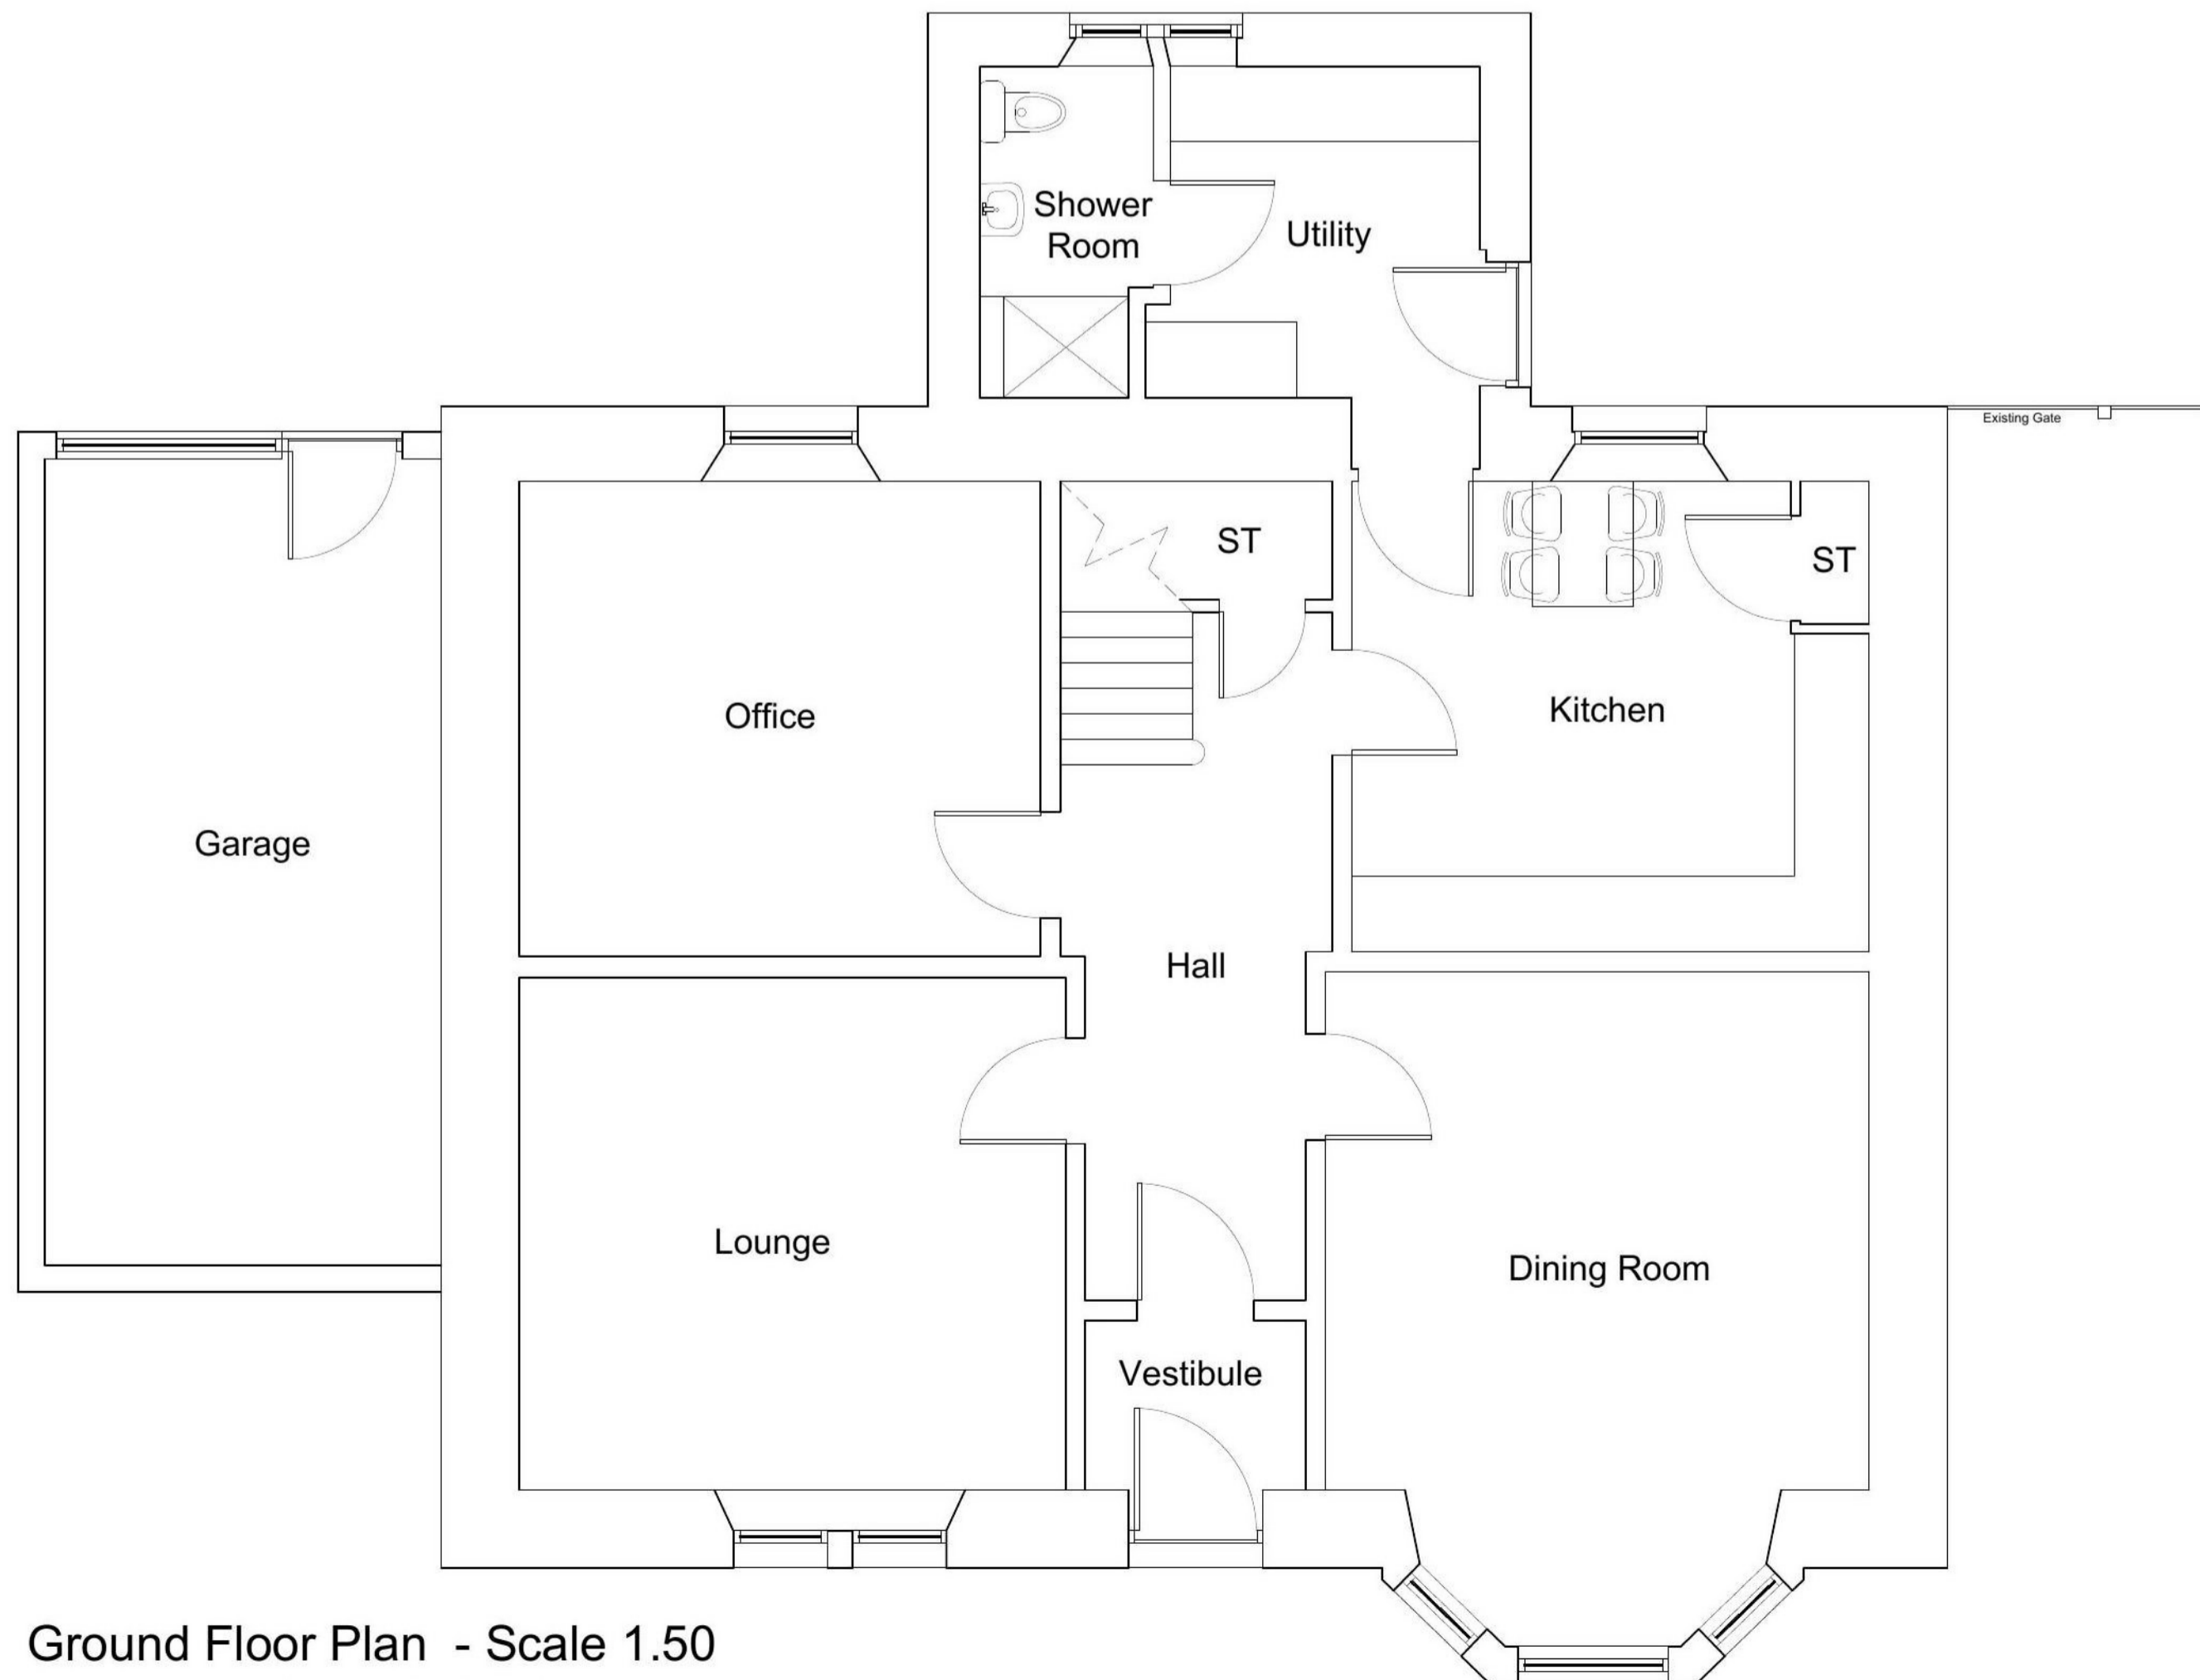


Ground Floor Plan - Scale 1.50

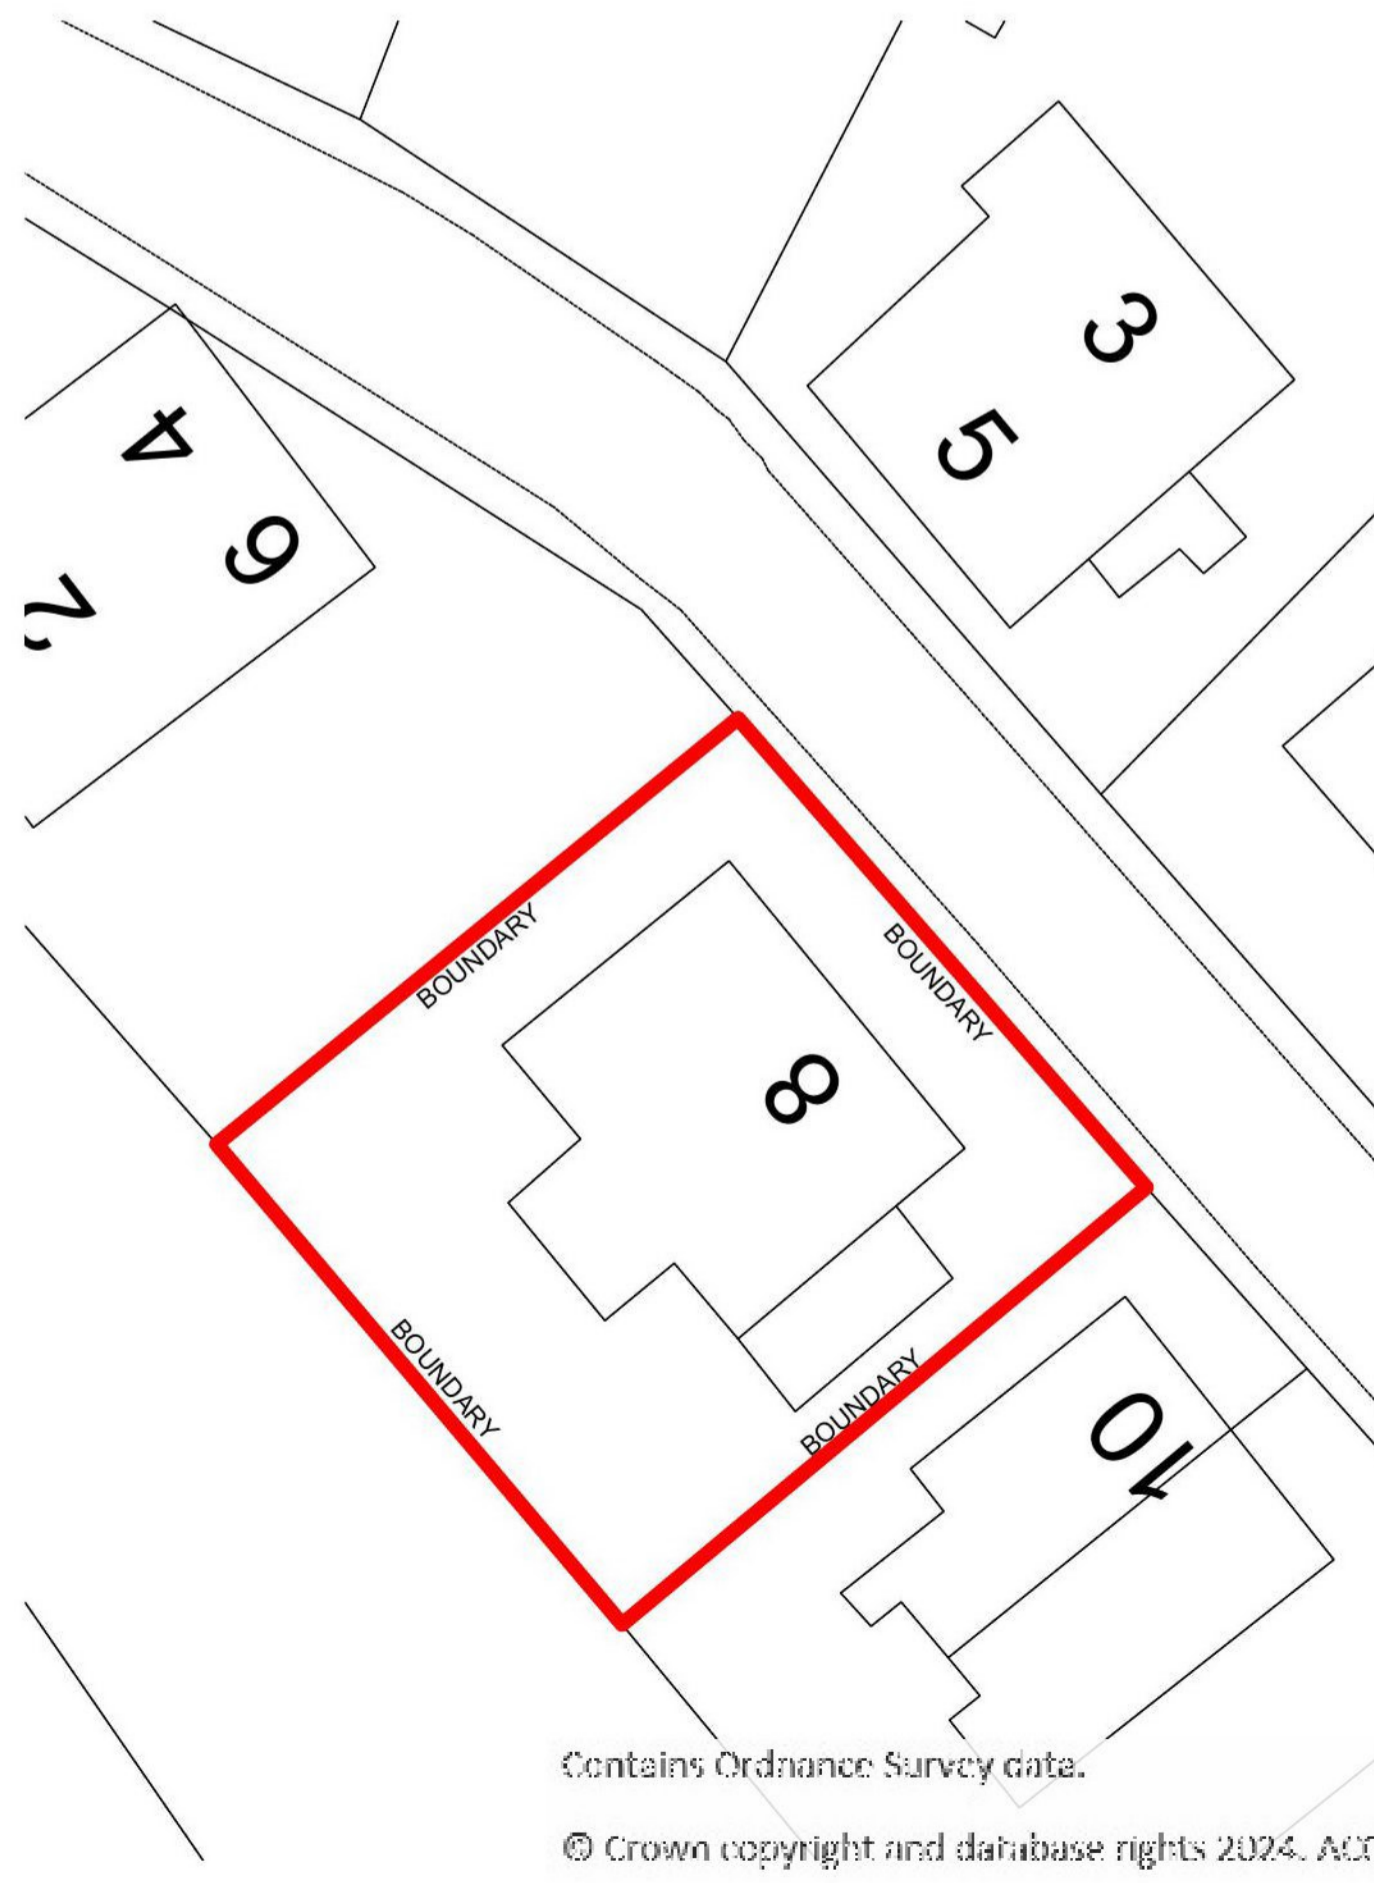 

Site Plan - Scale 1.250

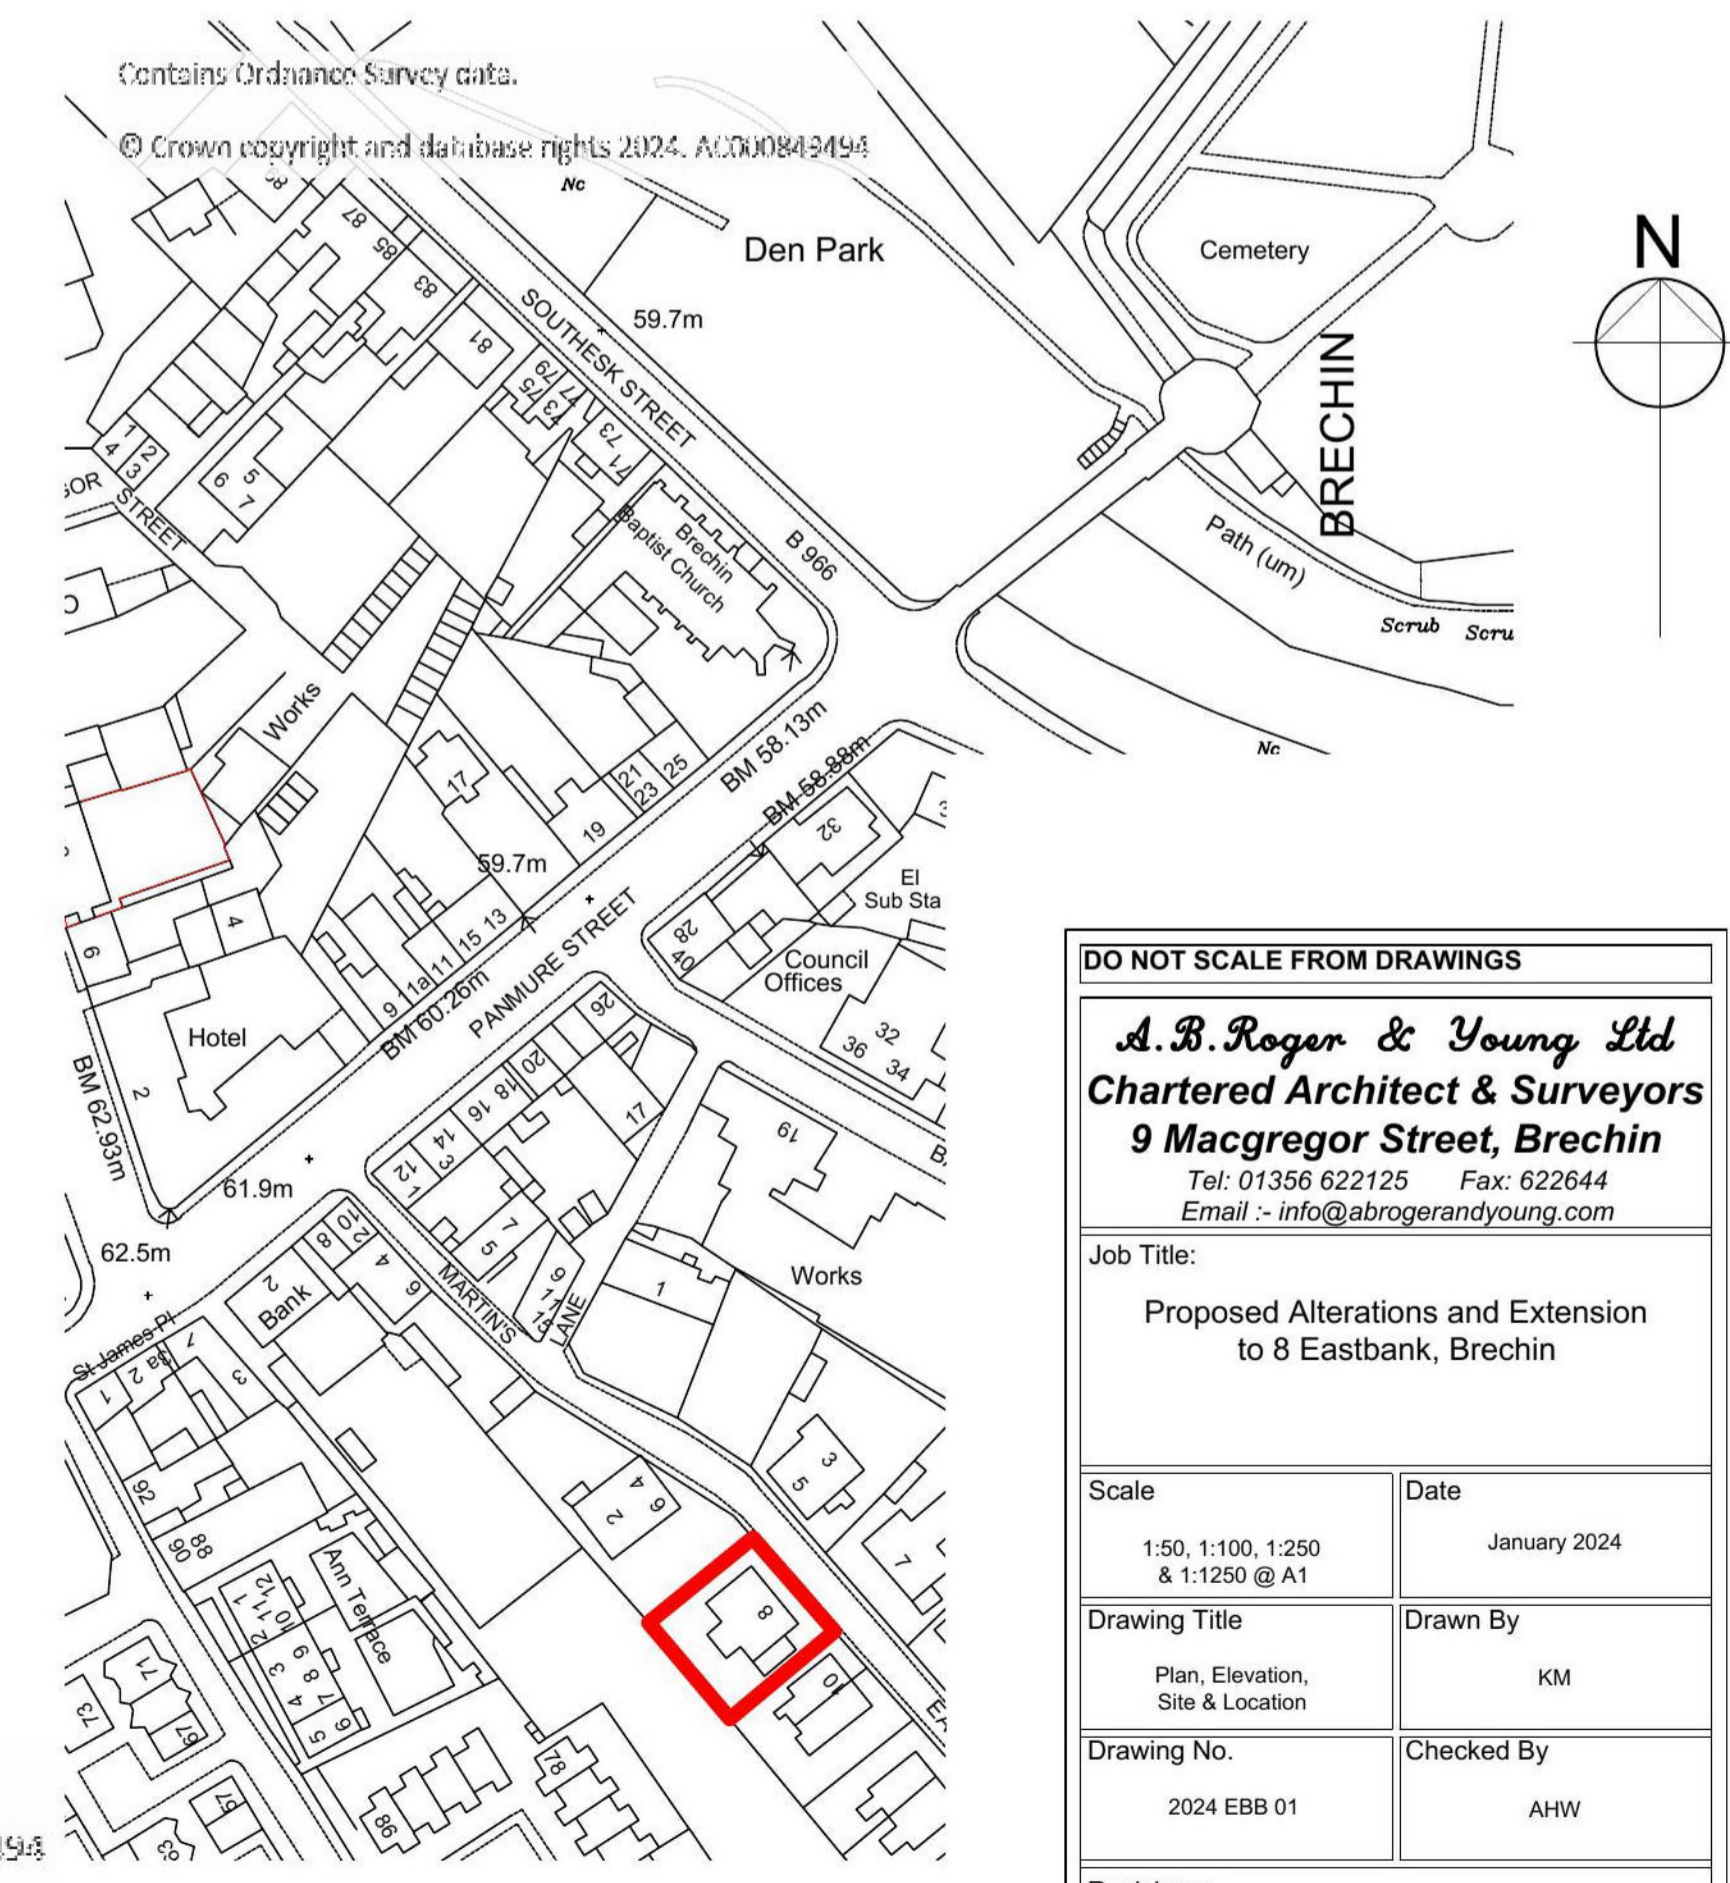 

Location Plan - Scale 1.1250

 

DO NOT SCALE FROM DRAWINGS	
<i>A.B. Roger & Young Ltd</i> Chartered Architect & Surveyors 9 Macgregor Street, Brechin Tel: 01356 622125 Fax: 622644 Email: info@abrogerandyoung.com	
Job Title: Proposed Alterations and Extension to 8 Eastbank, Brechin	
Scale 1:50, 1:100, 1:250 & 1:1250 @ A1	Date January 2024
Drawing Title Plan, Elevation, Site & Location	Drawn By KM
Drawing No. 2024 EBB 01	Checked By AHW
Revisions:	

Crown Copyright and Database Right
All Rights Reserved Ordnance Survey Licence no. L60171