

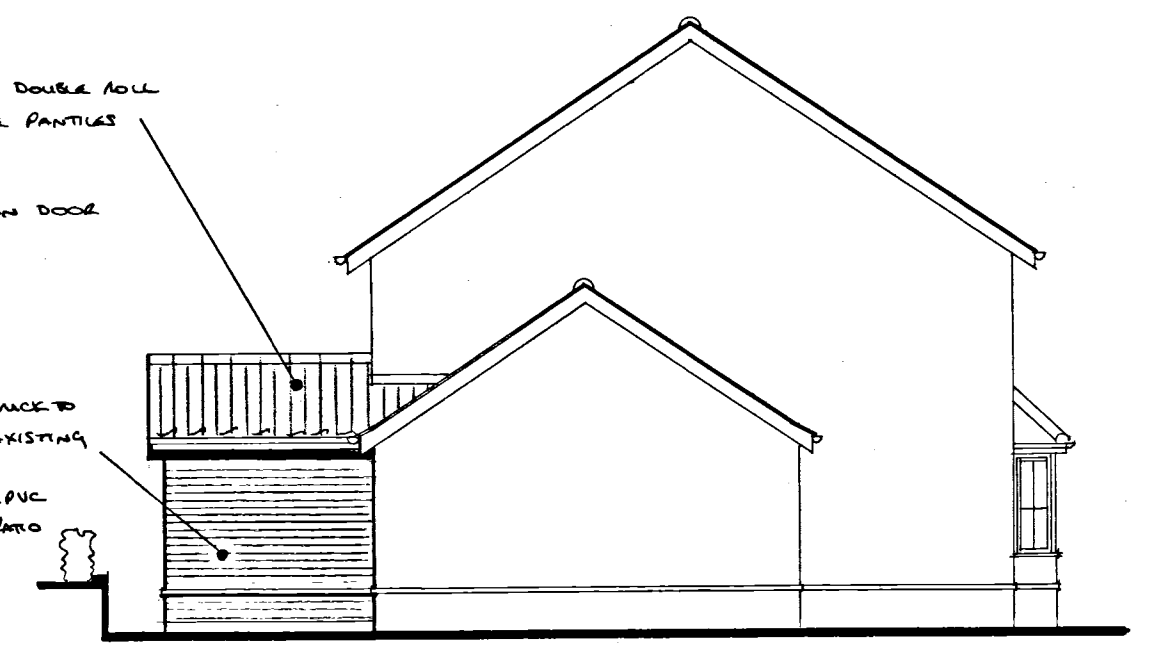




EAST ELEVATION (REAR)

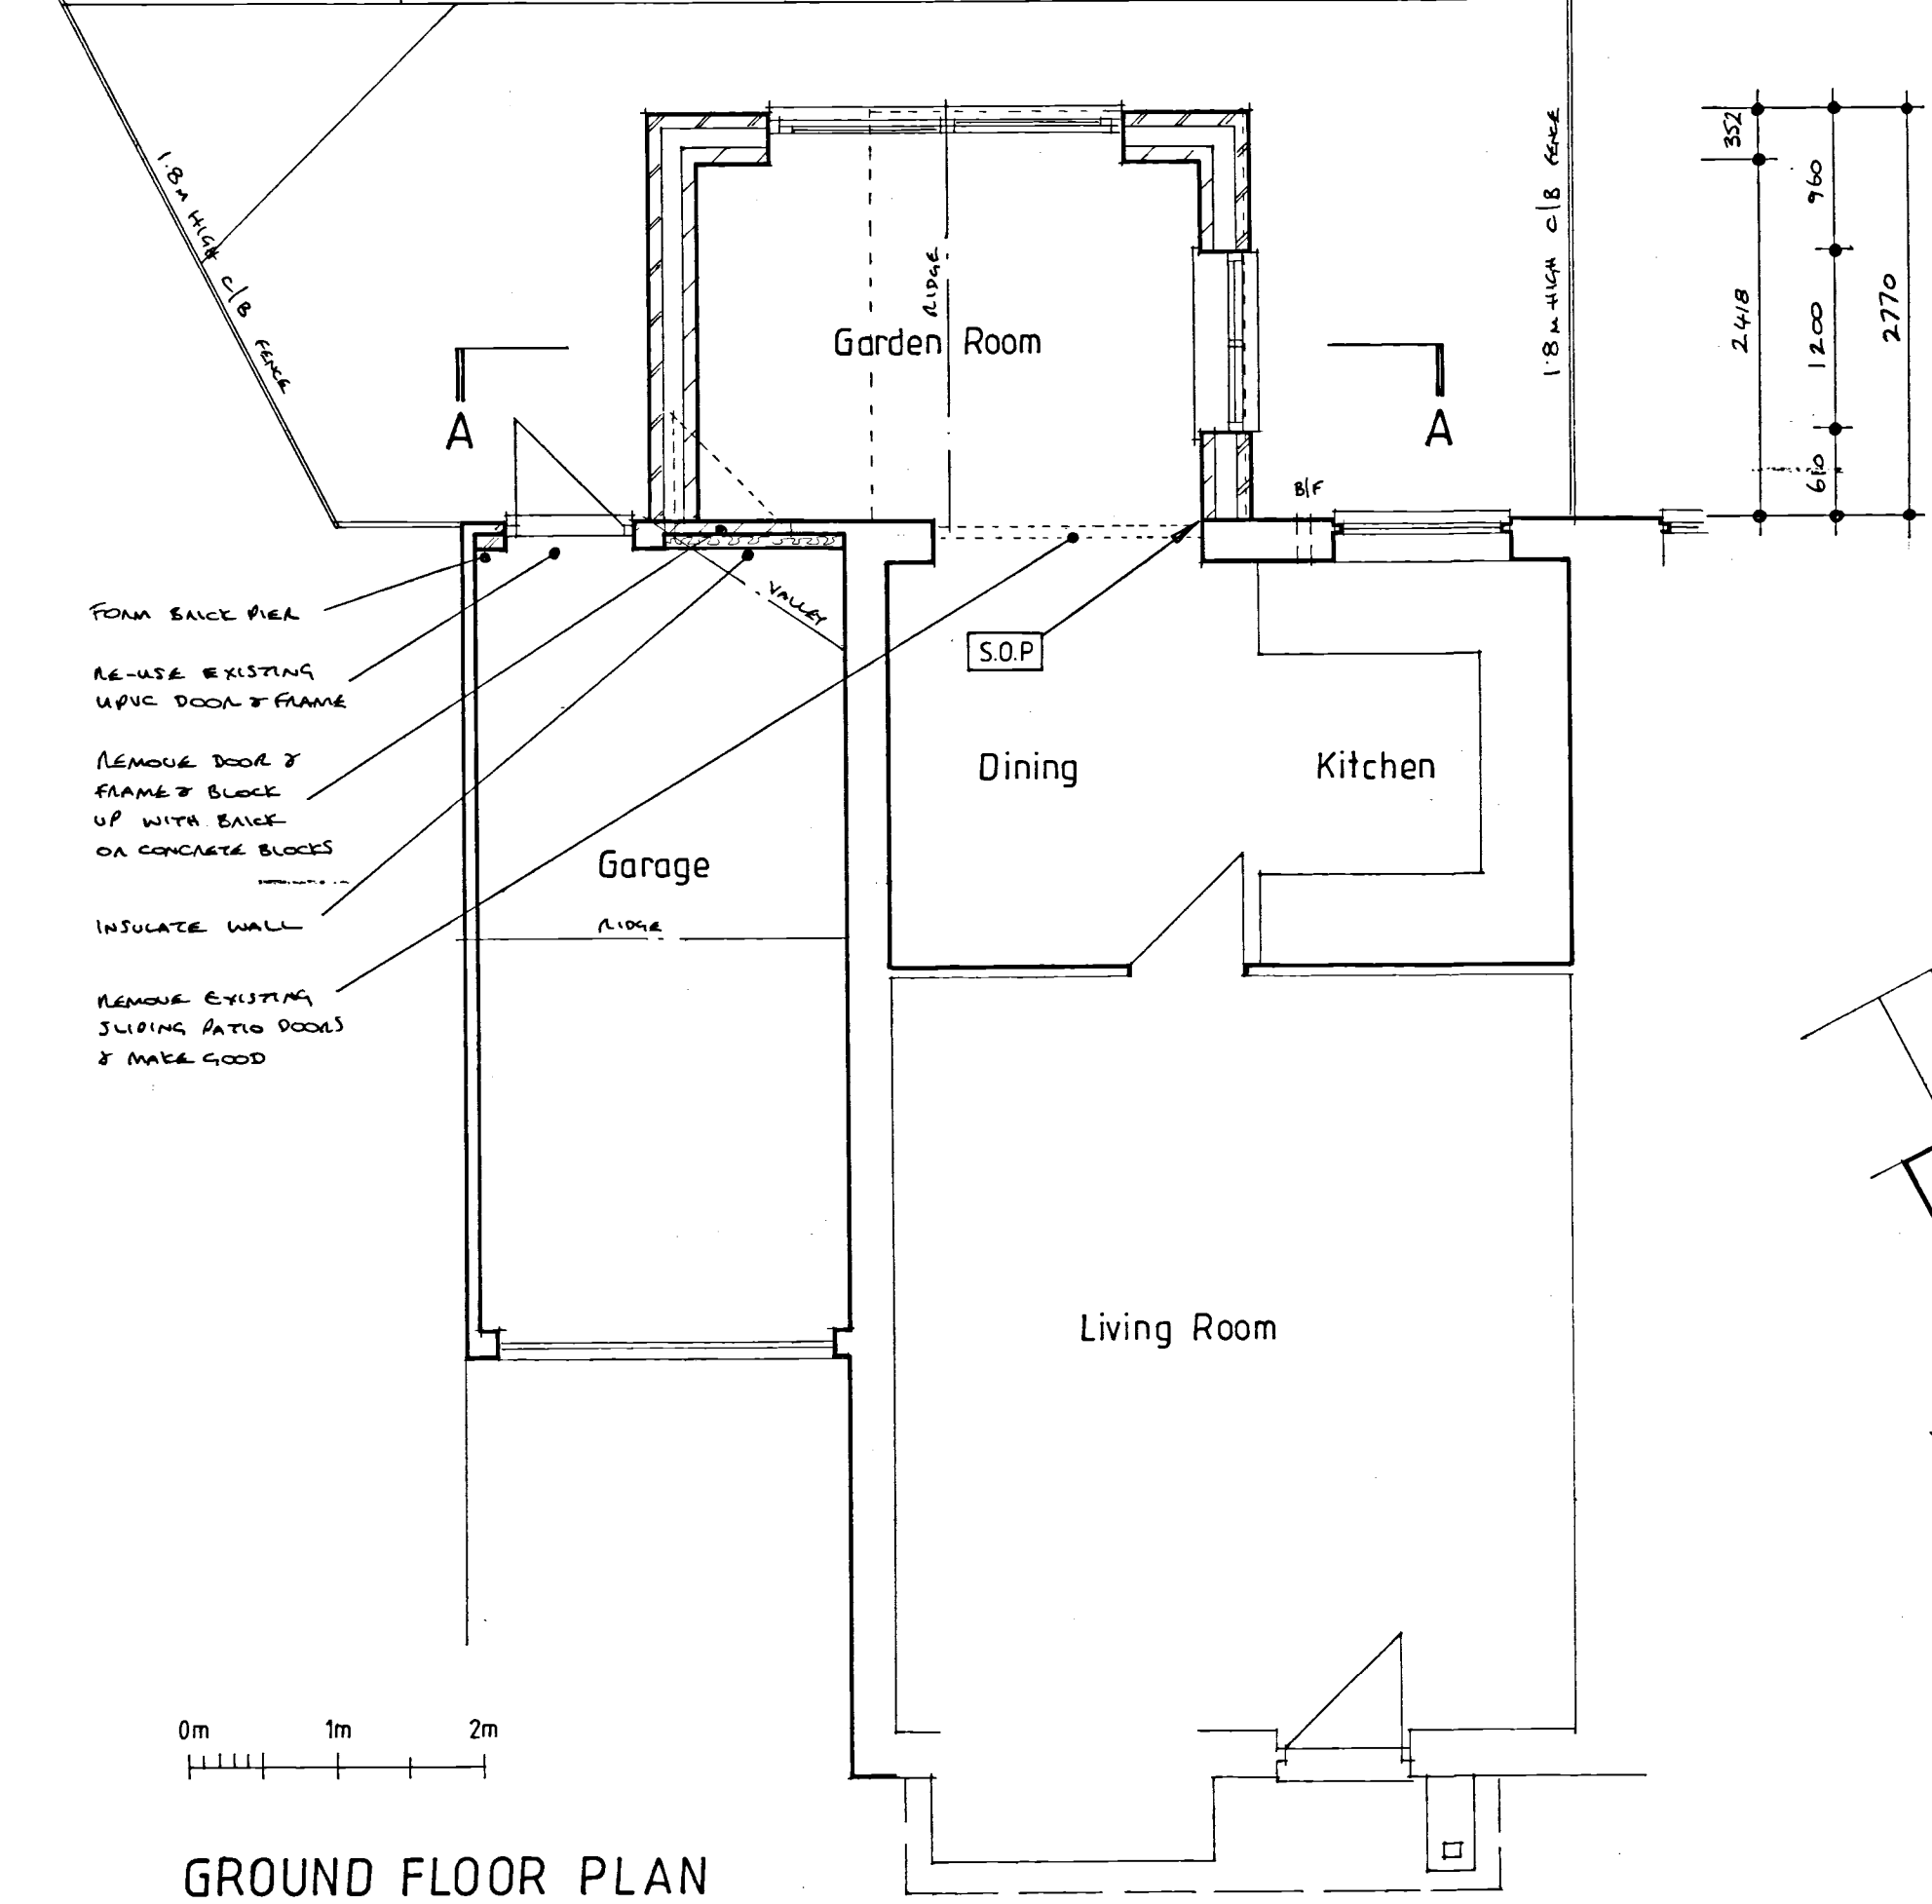


NORTH ELEVATION

 


GROUND FLOOR PLAN

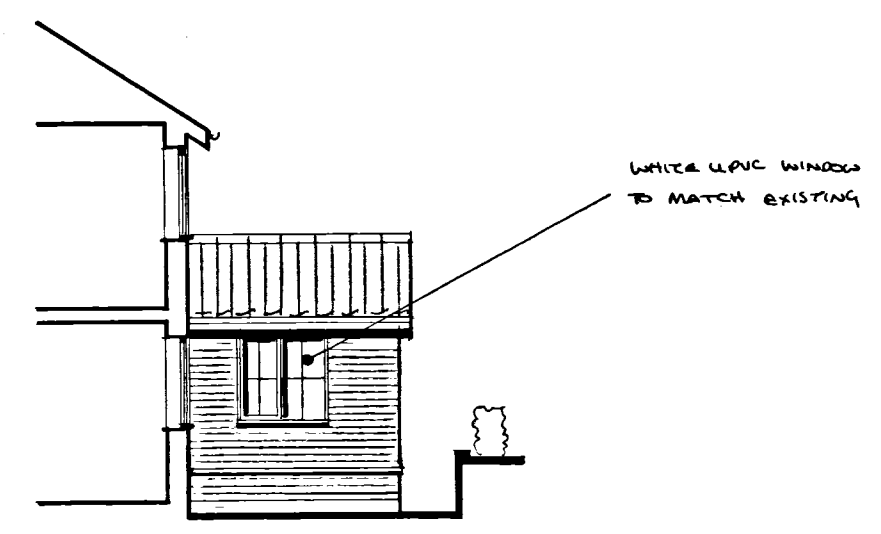 


SOUTH ELEVATION

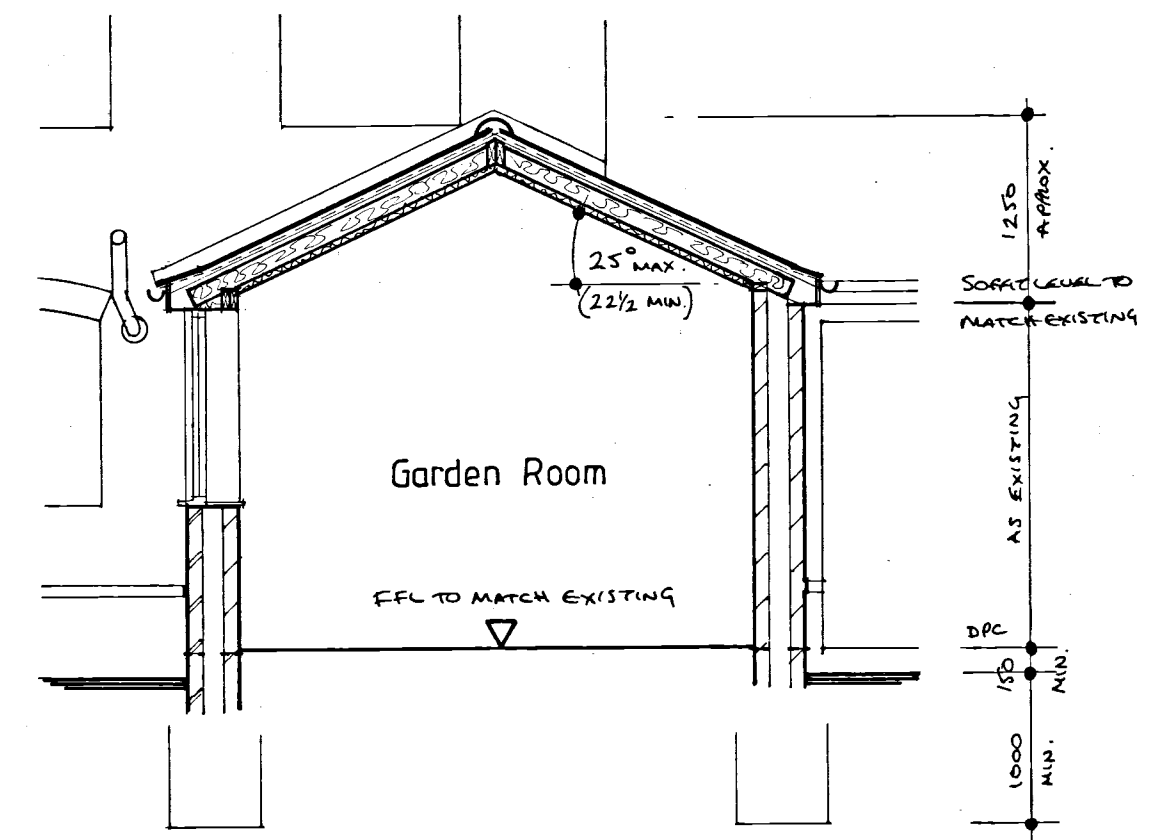

SECTION A-A

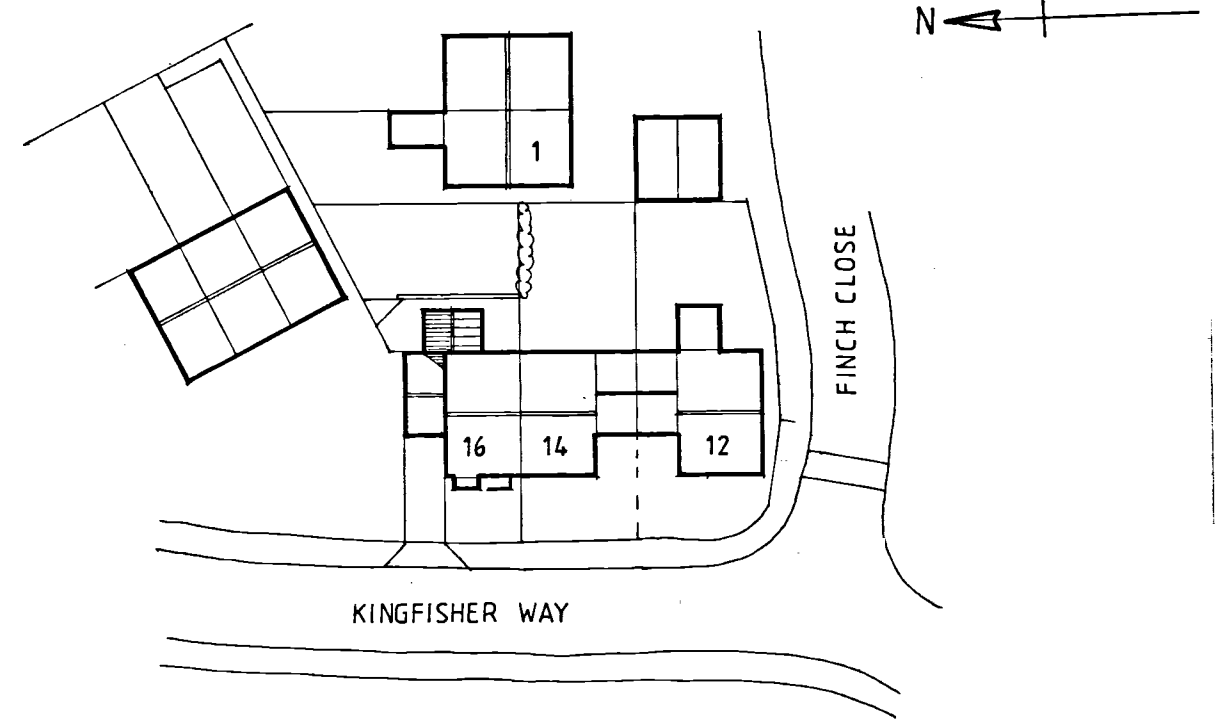

BLOCK PLAN

 

# LES ANDREWS MCIAT

Chartered Architectural Technologist & Building Design Consultant  
 Street Farm, Beck Street, Hepworth, Diss, Norfolk, IP22 2PN. Tel: 01359 254278  
 MEMBER OF THE CHARTERED INSTITUTE OF ARCHITECTURAL TECHNOLOGISTS

DRAWING  
 PLANS, ELEVATIONS & SECTION AS PROPOSED.

PROJECT  
 EXTENSION & ALTERATION,  
 16 KINGFISHER WAY, STOWMARKET,  
 FOR MRS. B. BARNES.

DRAWING NO.  
 2418/02  
 SCALE 1:100, 1:50 @ A2  
 DATE APRIL 2024

This drawing is Copyright of Les Andrews MCIAT and cannot be reproduced without written consent. Do not scale. Use figured dimensions only. All discrepancies to be reported immediately to Les Andrews MCIAT