






SOUTH ELEVATION

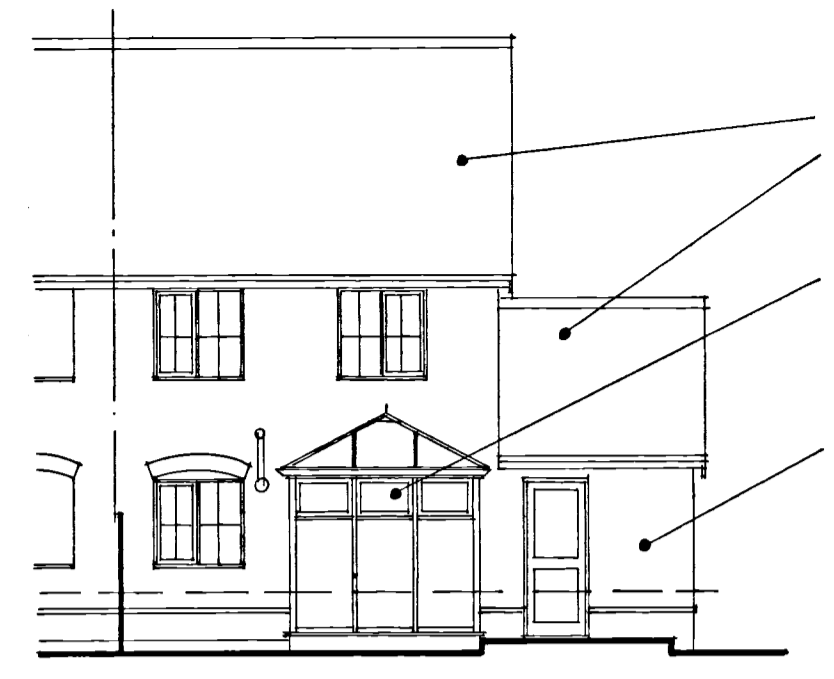


EAST ELEVATION (REAR)

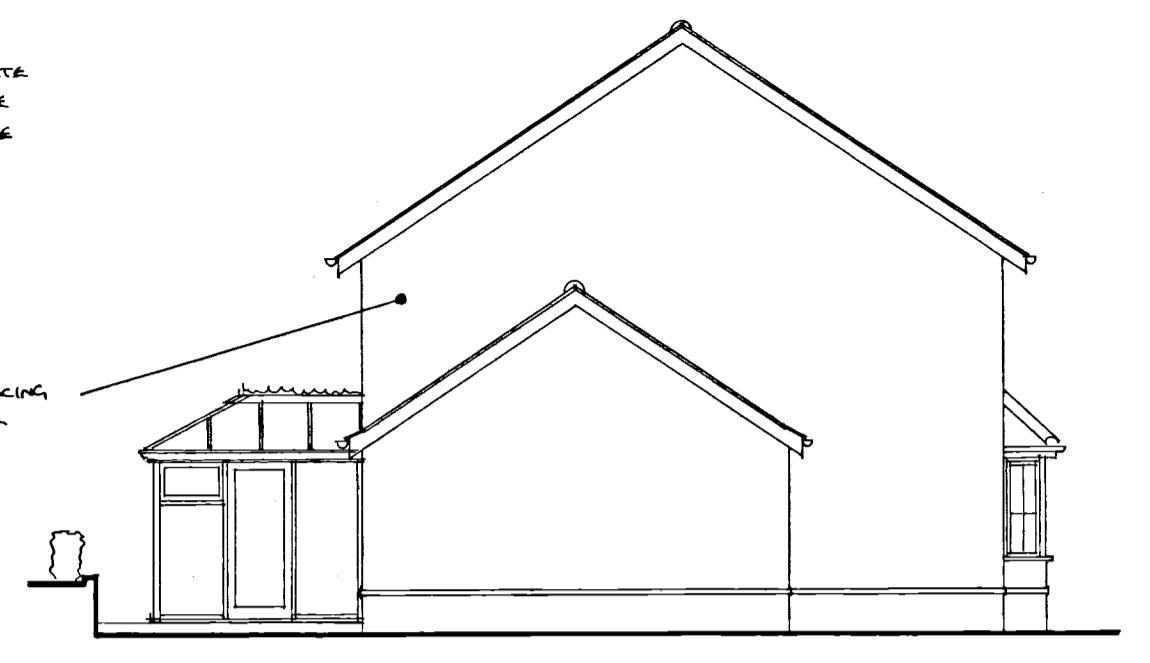

NORTH ELEVATION

 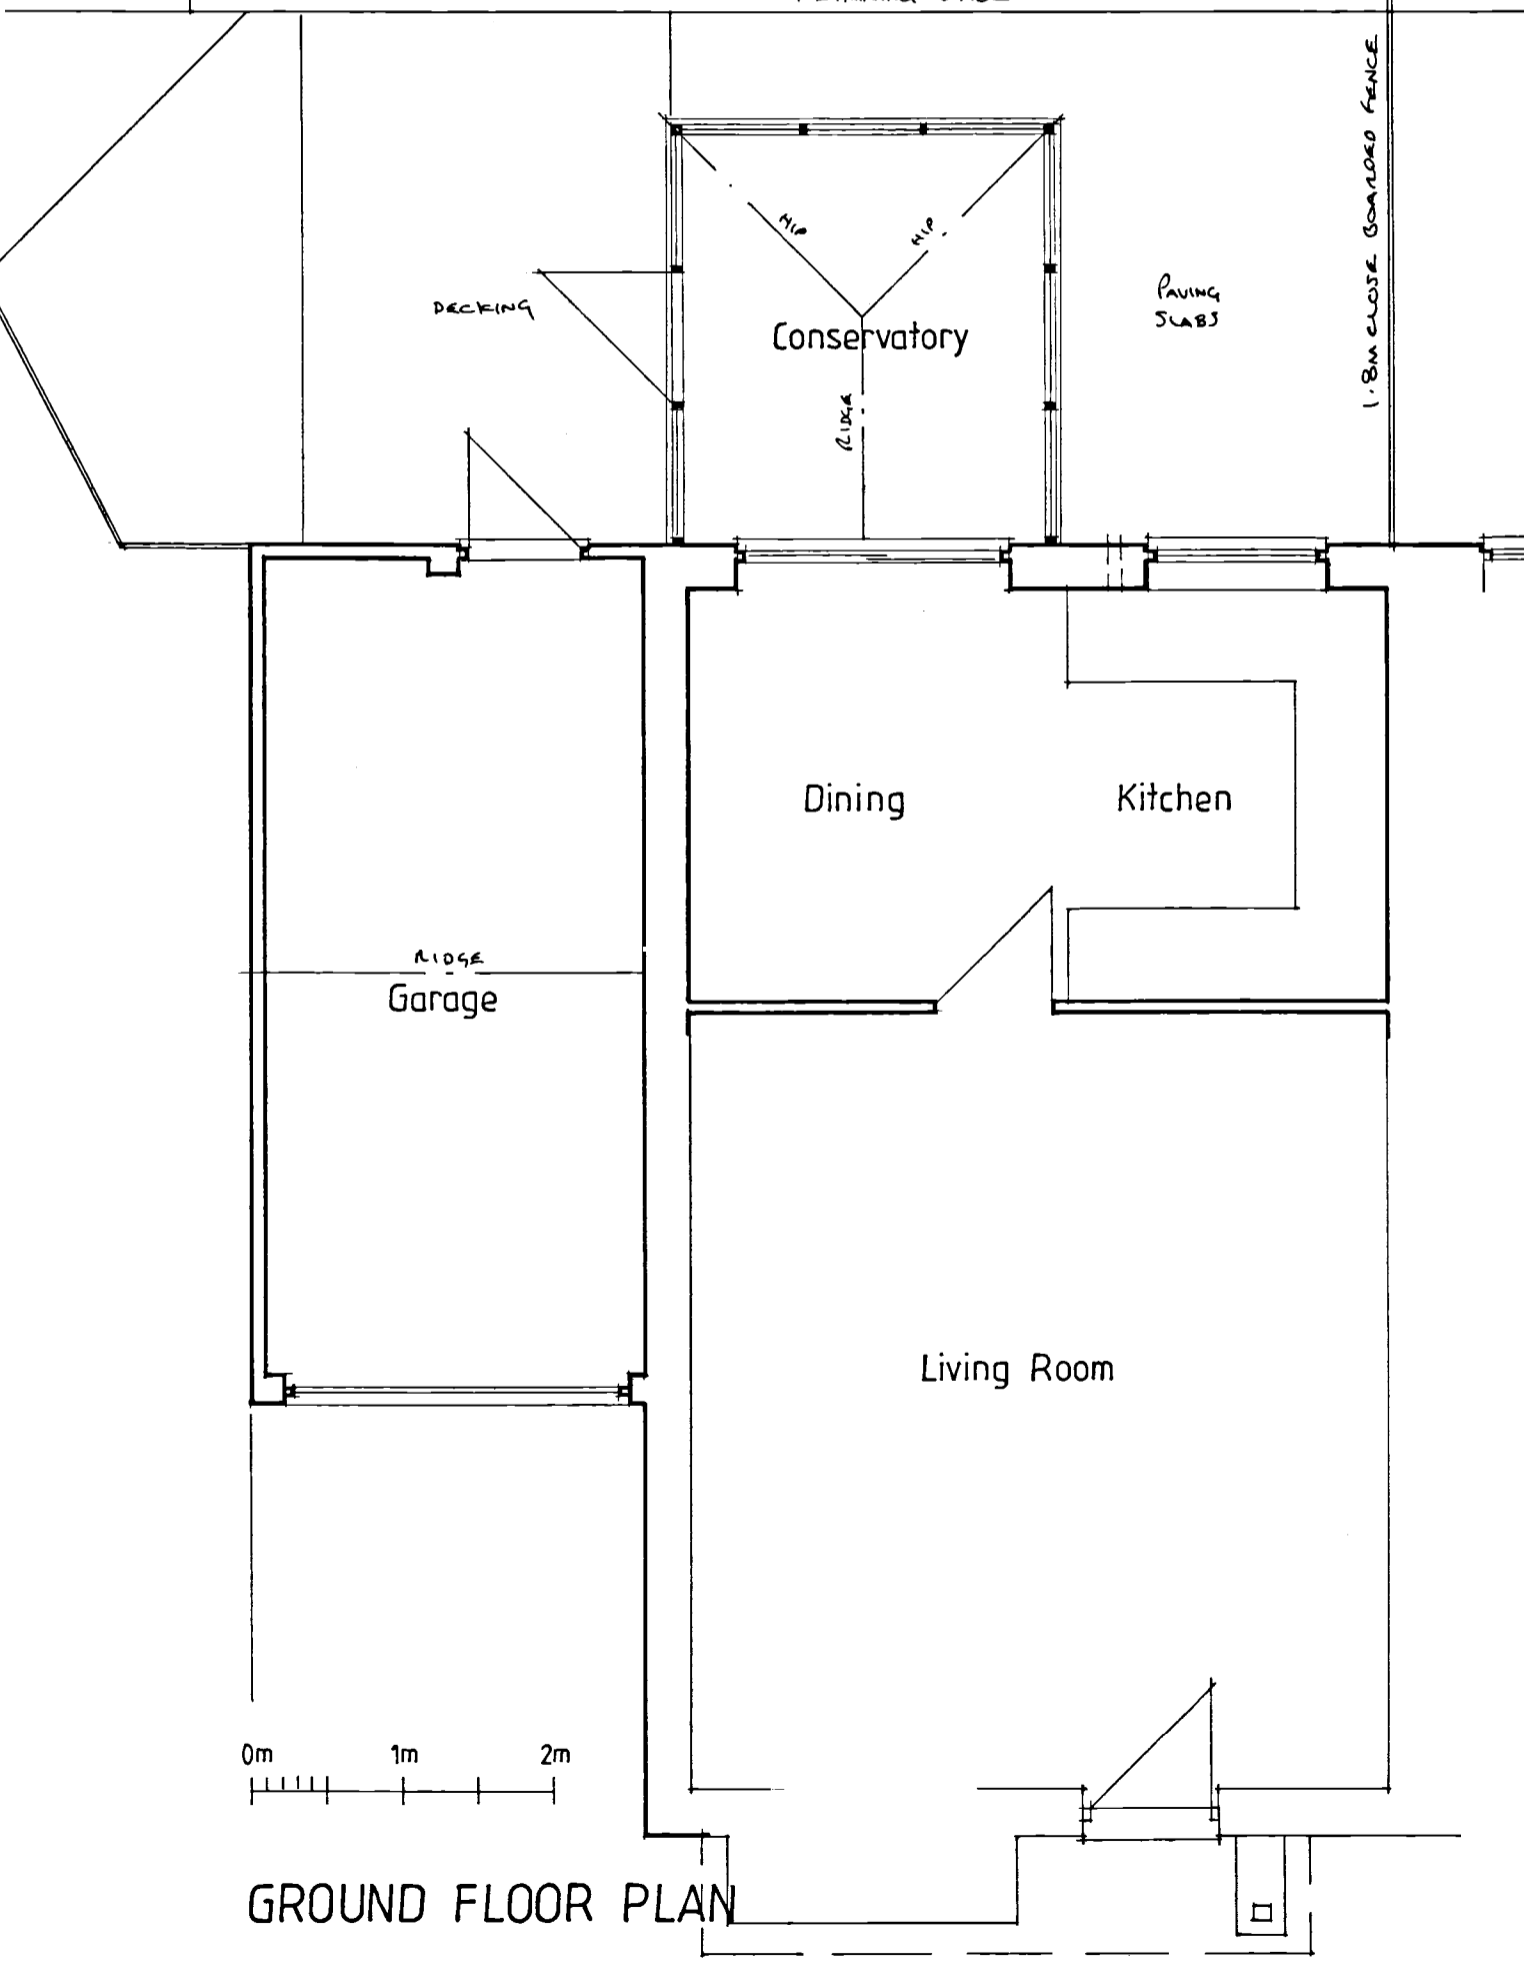 

GROUND FLOOR PLAN

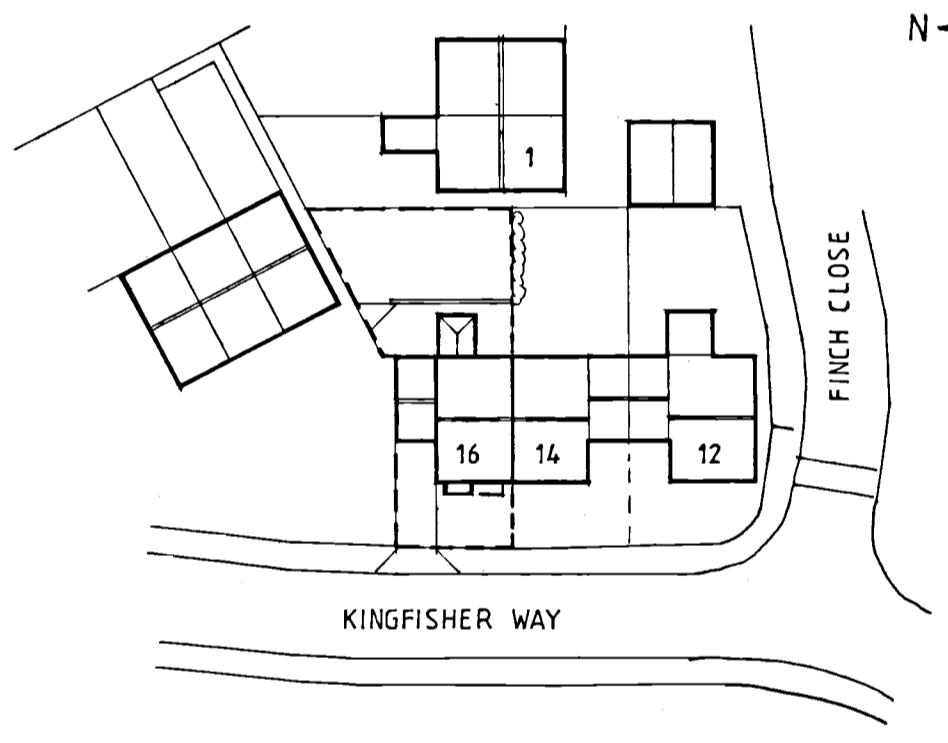

BLOCK PLAN 1:500

0m 5m 10m

**LES ANDREWS MCIAT**  
 Chartered Architectural Technologist & Building Design Consultant  
 Street Farm, Beck Street, Hepworth, Diss, Norfolk, IP22 2PN. Tel: 01359 254278  
 MEMBER OF THE CHARTERED INSTITUTE OF ARCHITECTURAL TECHNOLOGISTS

DRAWING PLANS & ELEVATIONS AS EXISTING.	
PROJECT EXTENSION & ALTERATION, 16 KINGFISHER WAY, STOWMARKET, FOR MRS. B. BARNES.	DRAWING NO. 2418/01
	SCALE 1:100, 1:50 @ A2
	DATE APRIL 2024

This drawing is Copyright of Les Andrews MCIAT and cannot be reproduced without written consent. Do not scale. Use figured dimensions only. All discrepancies to be reported immediately to Les Andrews MCIAT