





Front Elevation



Side Elevation


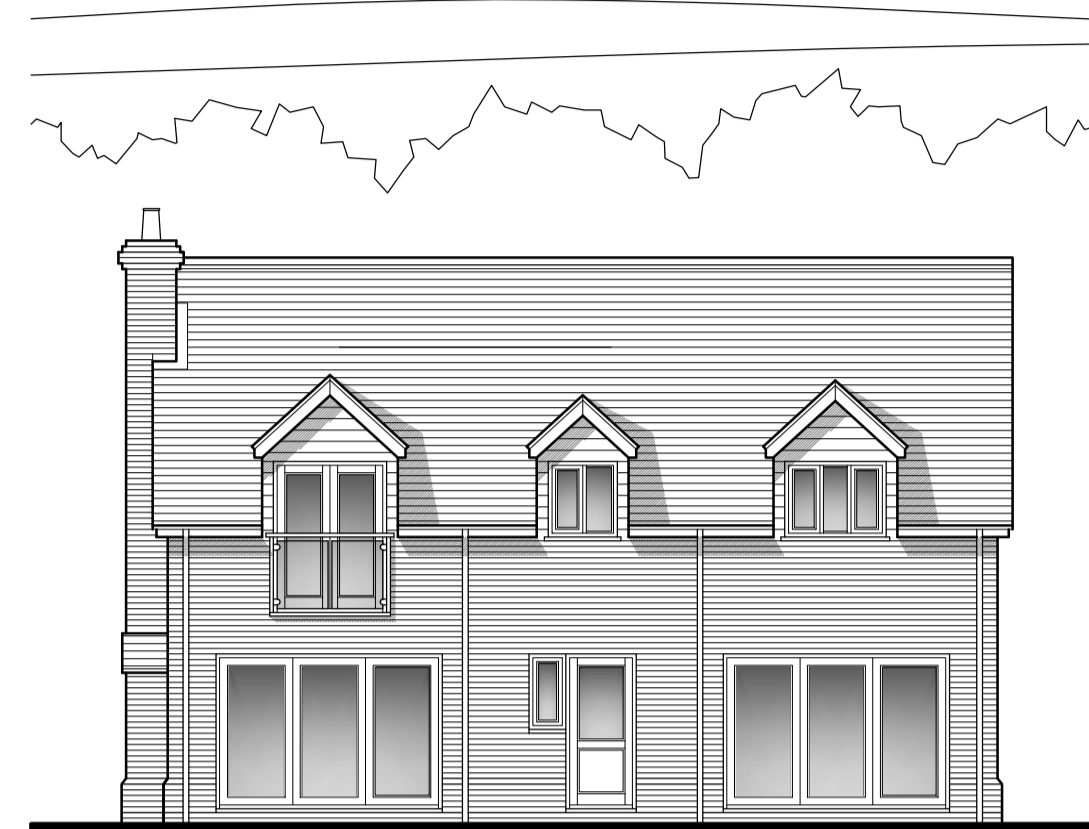


Rear Elevation


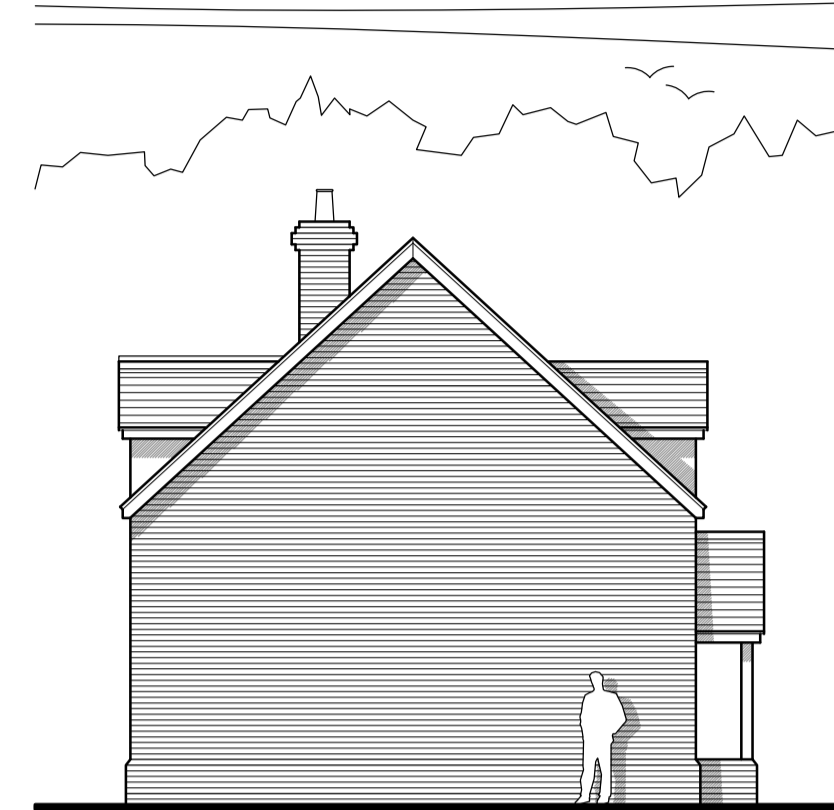


Side Elevation


Existing Elevations
Scale: 1:100

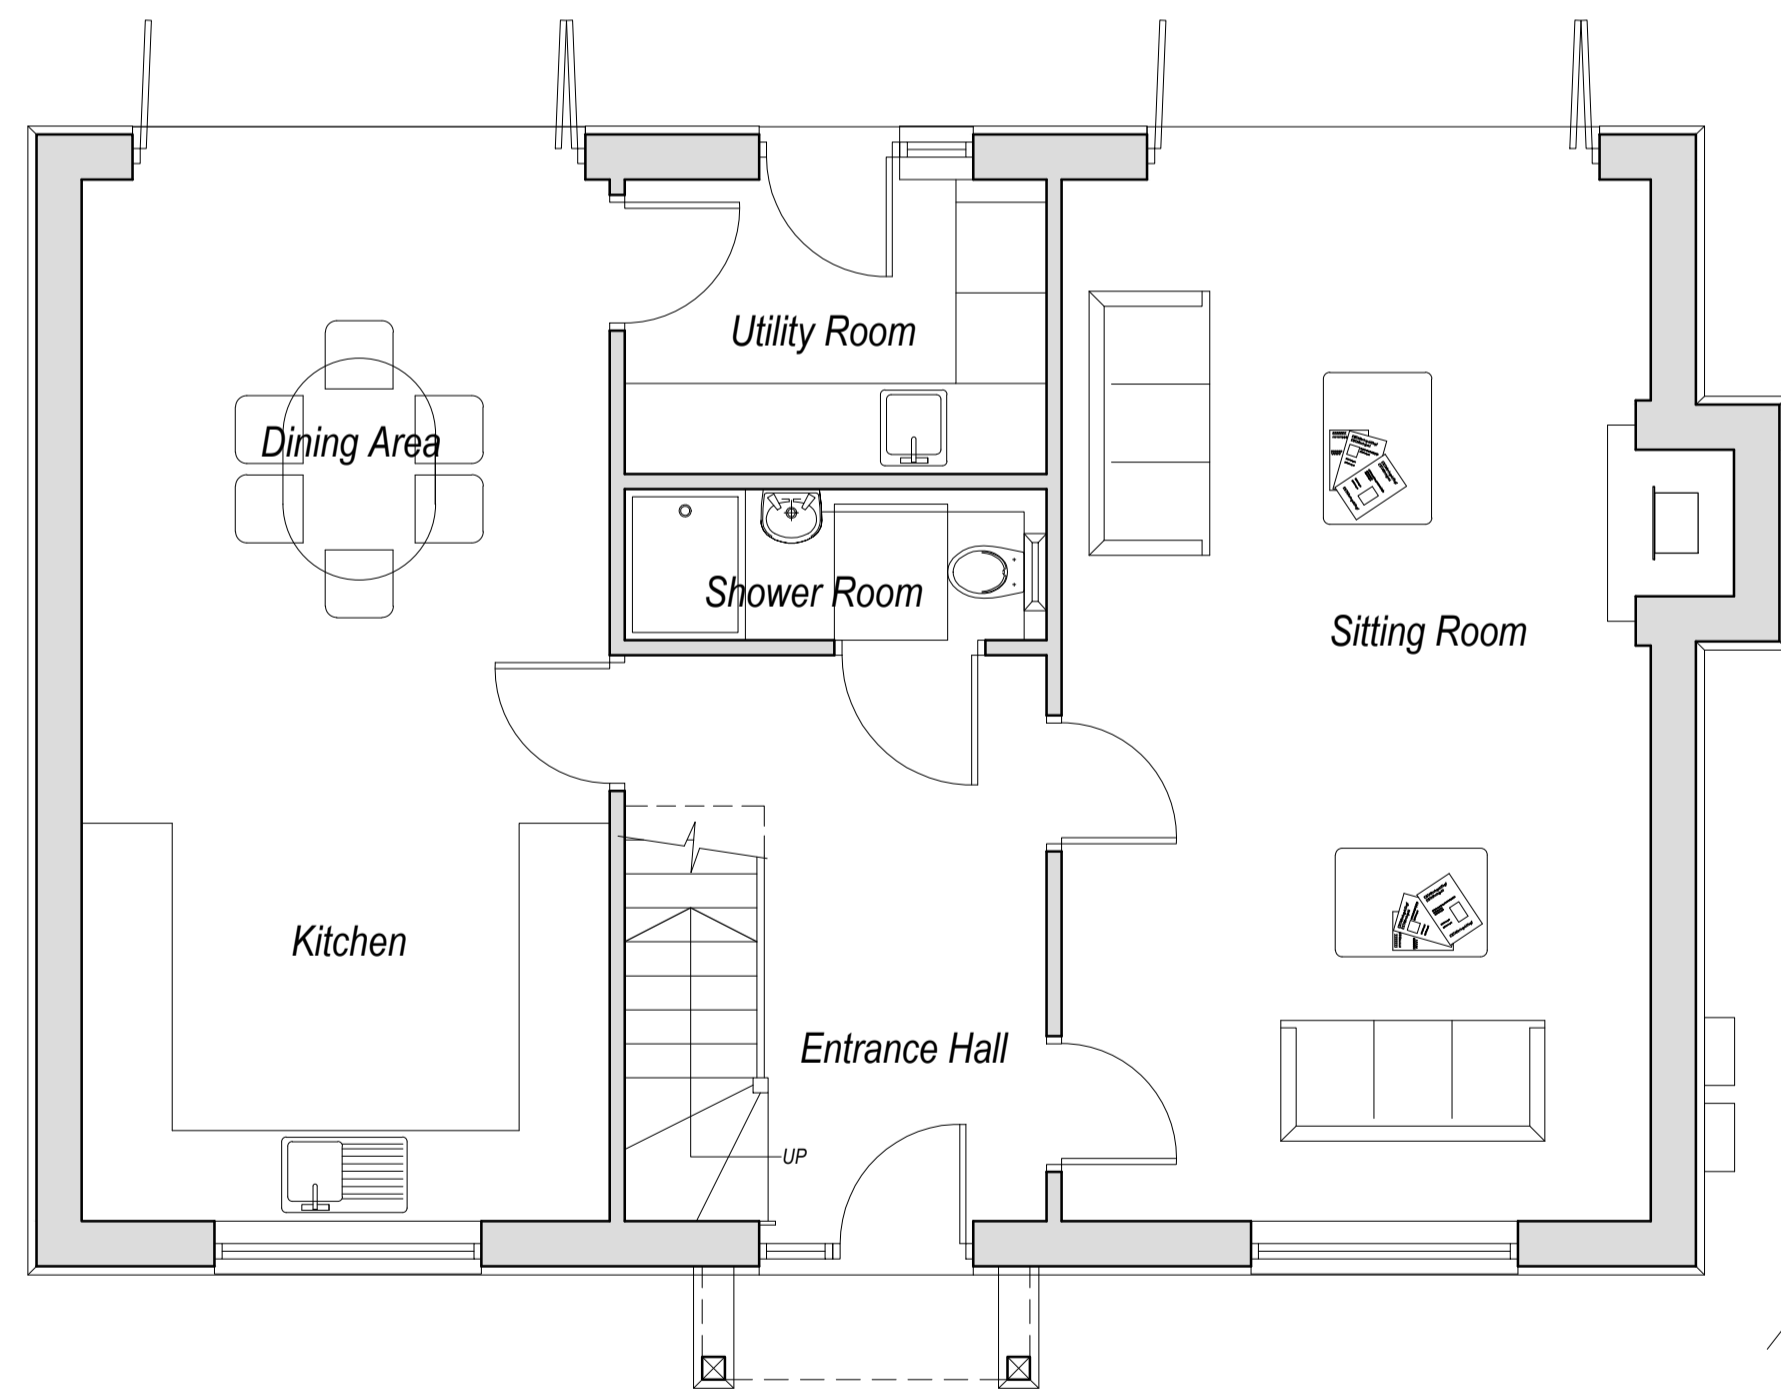 

Existing Ground Floor Plan
Scale: 1:50

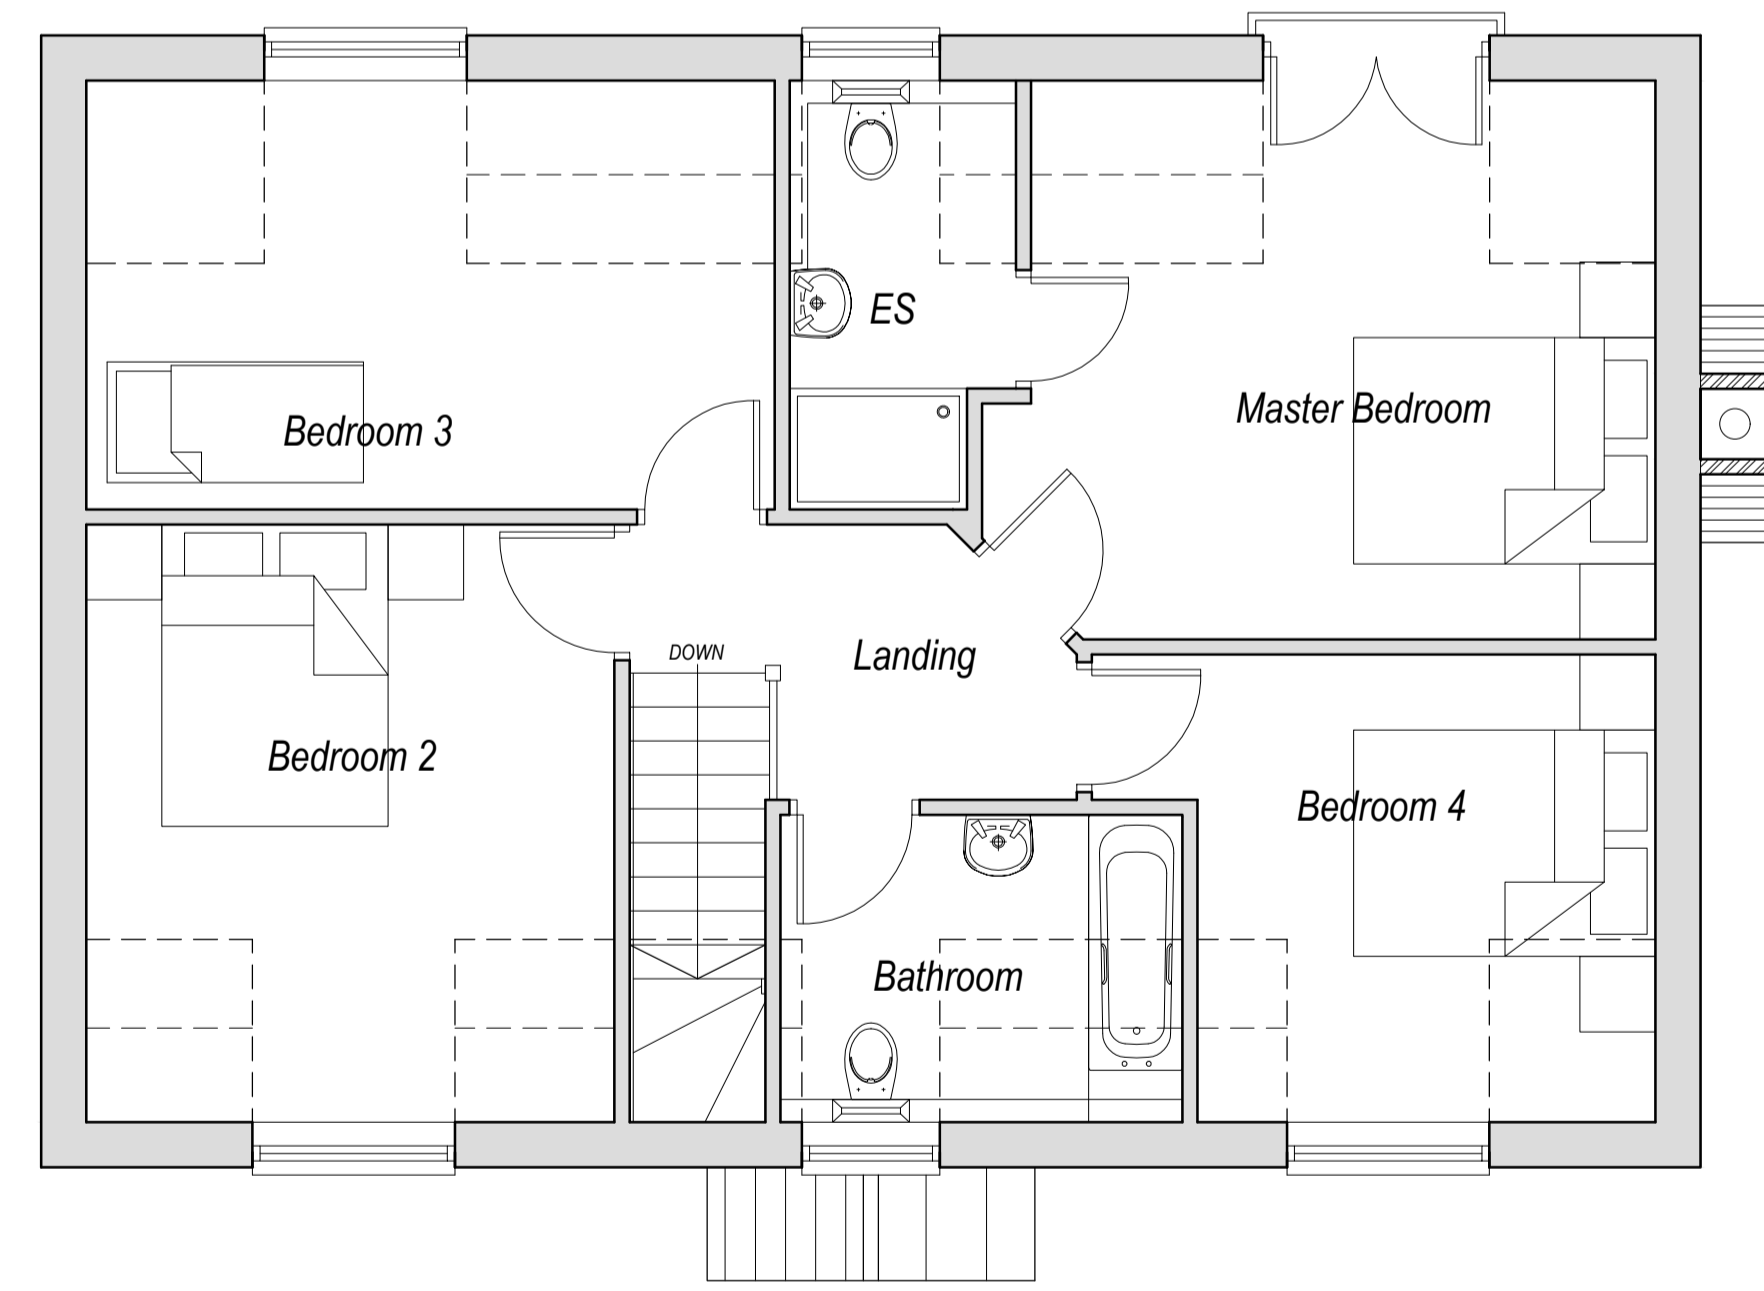 

Existing First Floor Plan
Scale: 1:50

 

Rev C: 04.04.24 - Drawing Updated

Status: **Planning**



Medusa Design Ltd
Architectural Designers

Eagle House, Sudbury Road, Great Wheltenham,
Bury St Edmunds, Suffolk, IP30 0UN
Tel: 01787 883339
E-Mail: info@medusadesign.co.uk
Web site: www.medusadesign.co.uk

Client: Mr & Mrs Sowman
Meadow Croft, Whitestreet Green,
Polstead, Suffolk

Project: Proposed Single Storey Rear Extension

Drawing Details: Existing Floor Plans & Elevations

Date:	Scale:	Drawn:
Aug 2023	As Shown @ A1	STC
Number:	Rev:	
2084/23/01	C	