



Front Elevation

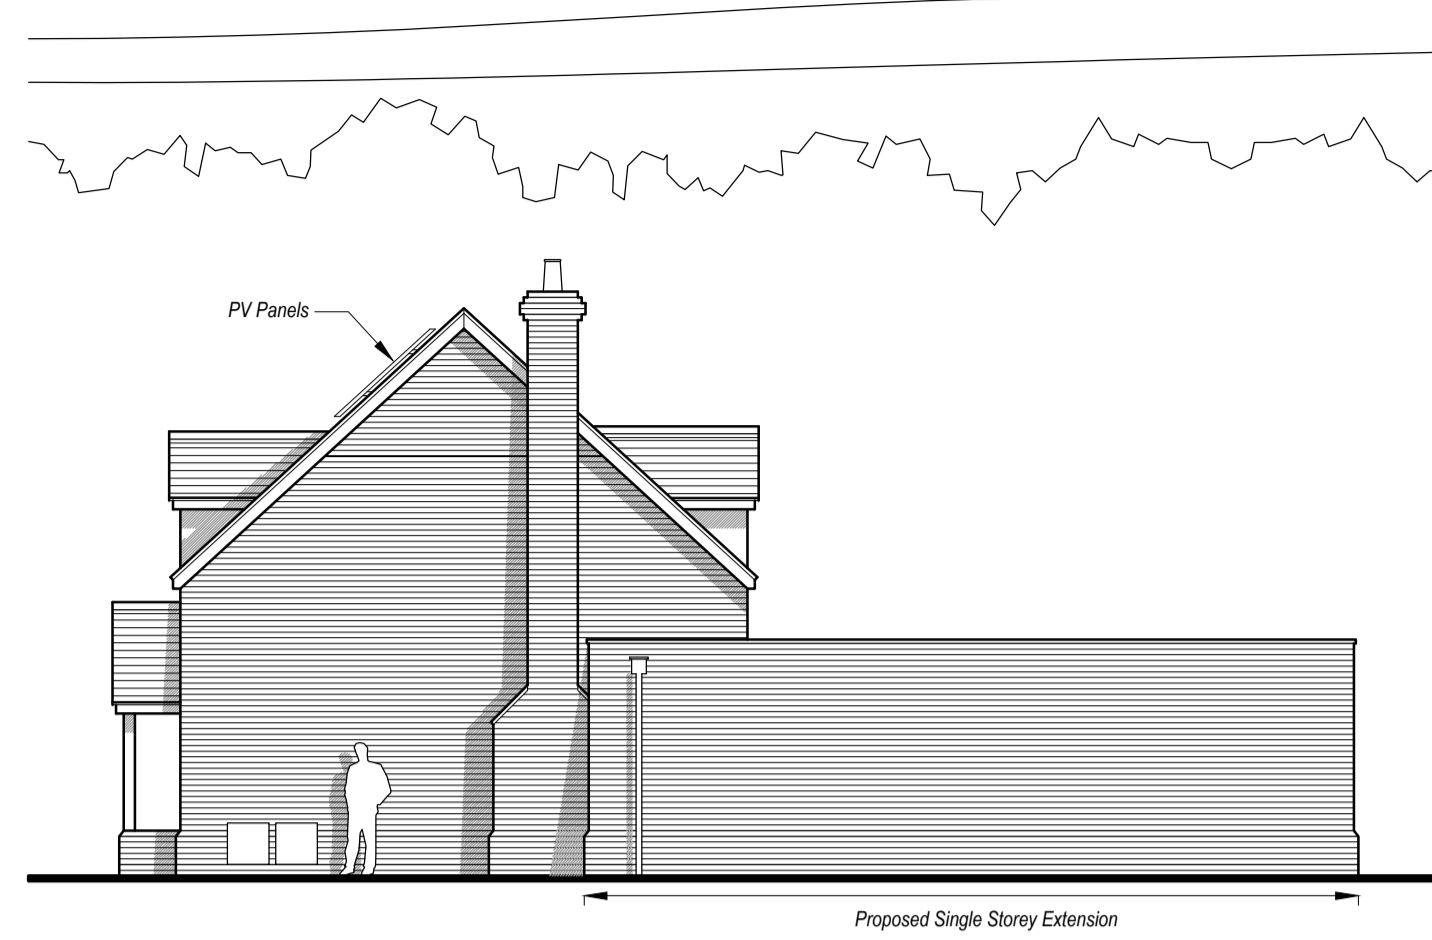

Side Elevation

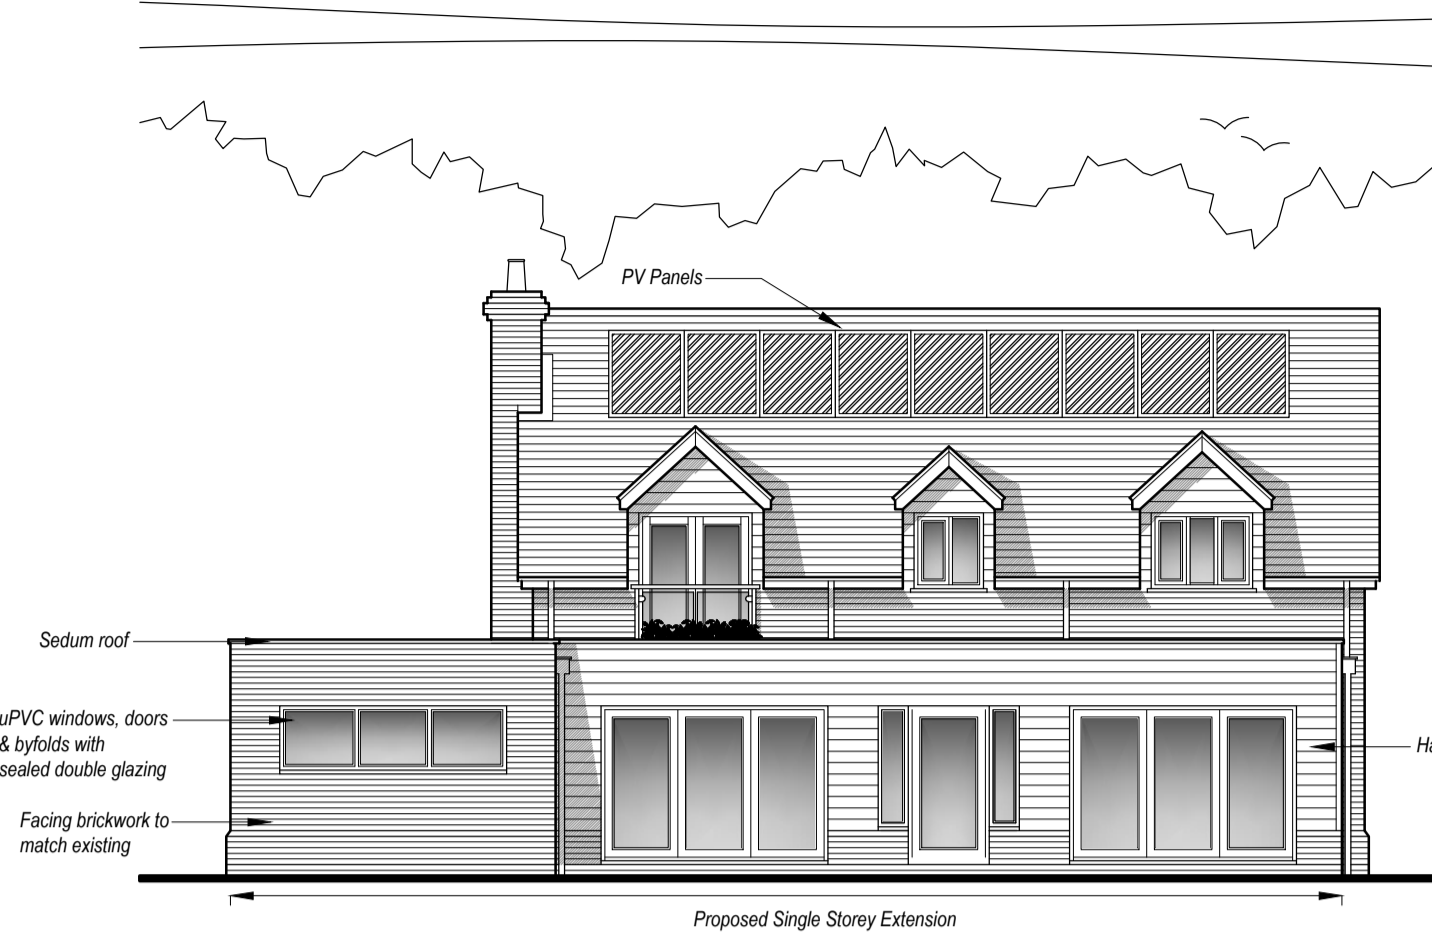


Rear Elevation





Side Elevation


Proposed Elevations
Scale: 1:100

 

Proposed Ground Floor Plan
Scale: 1:50

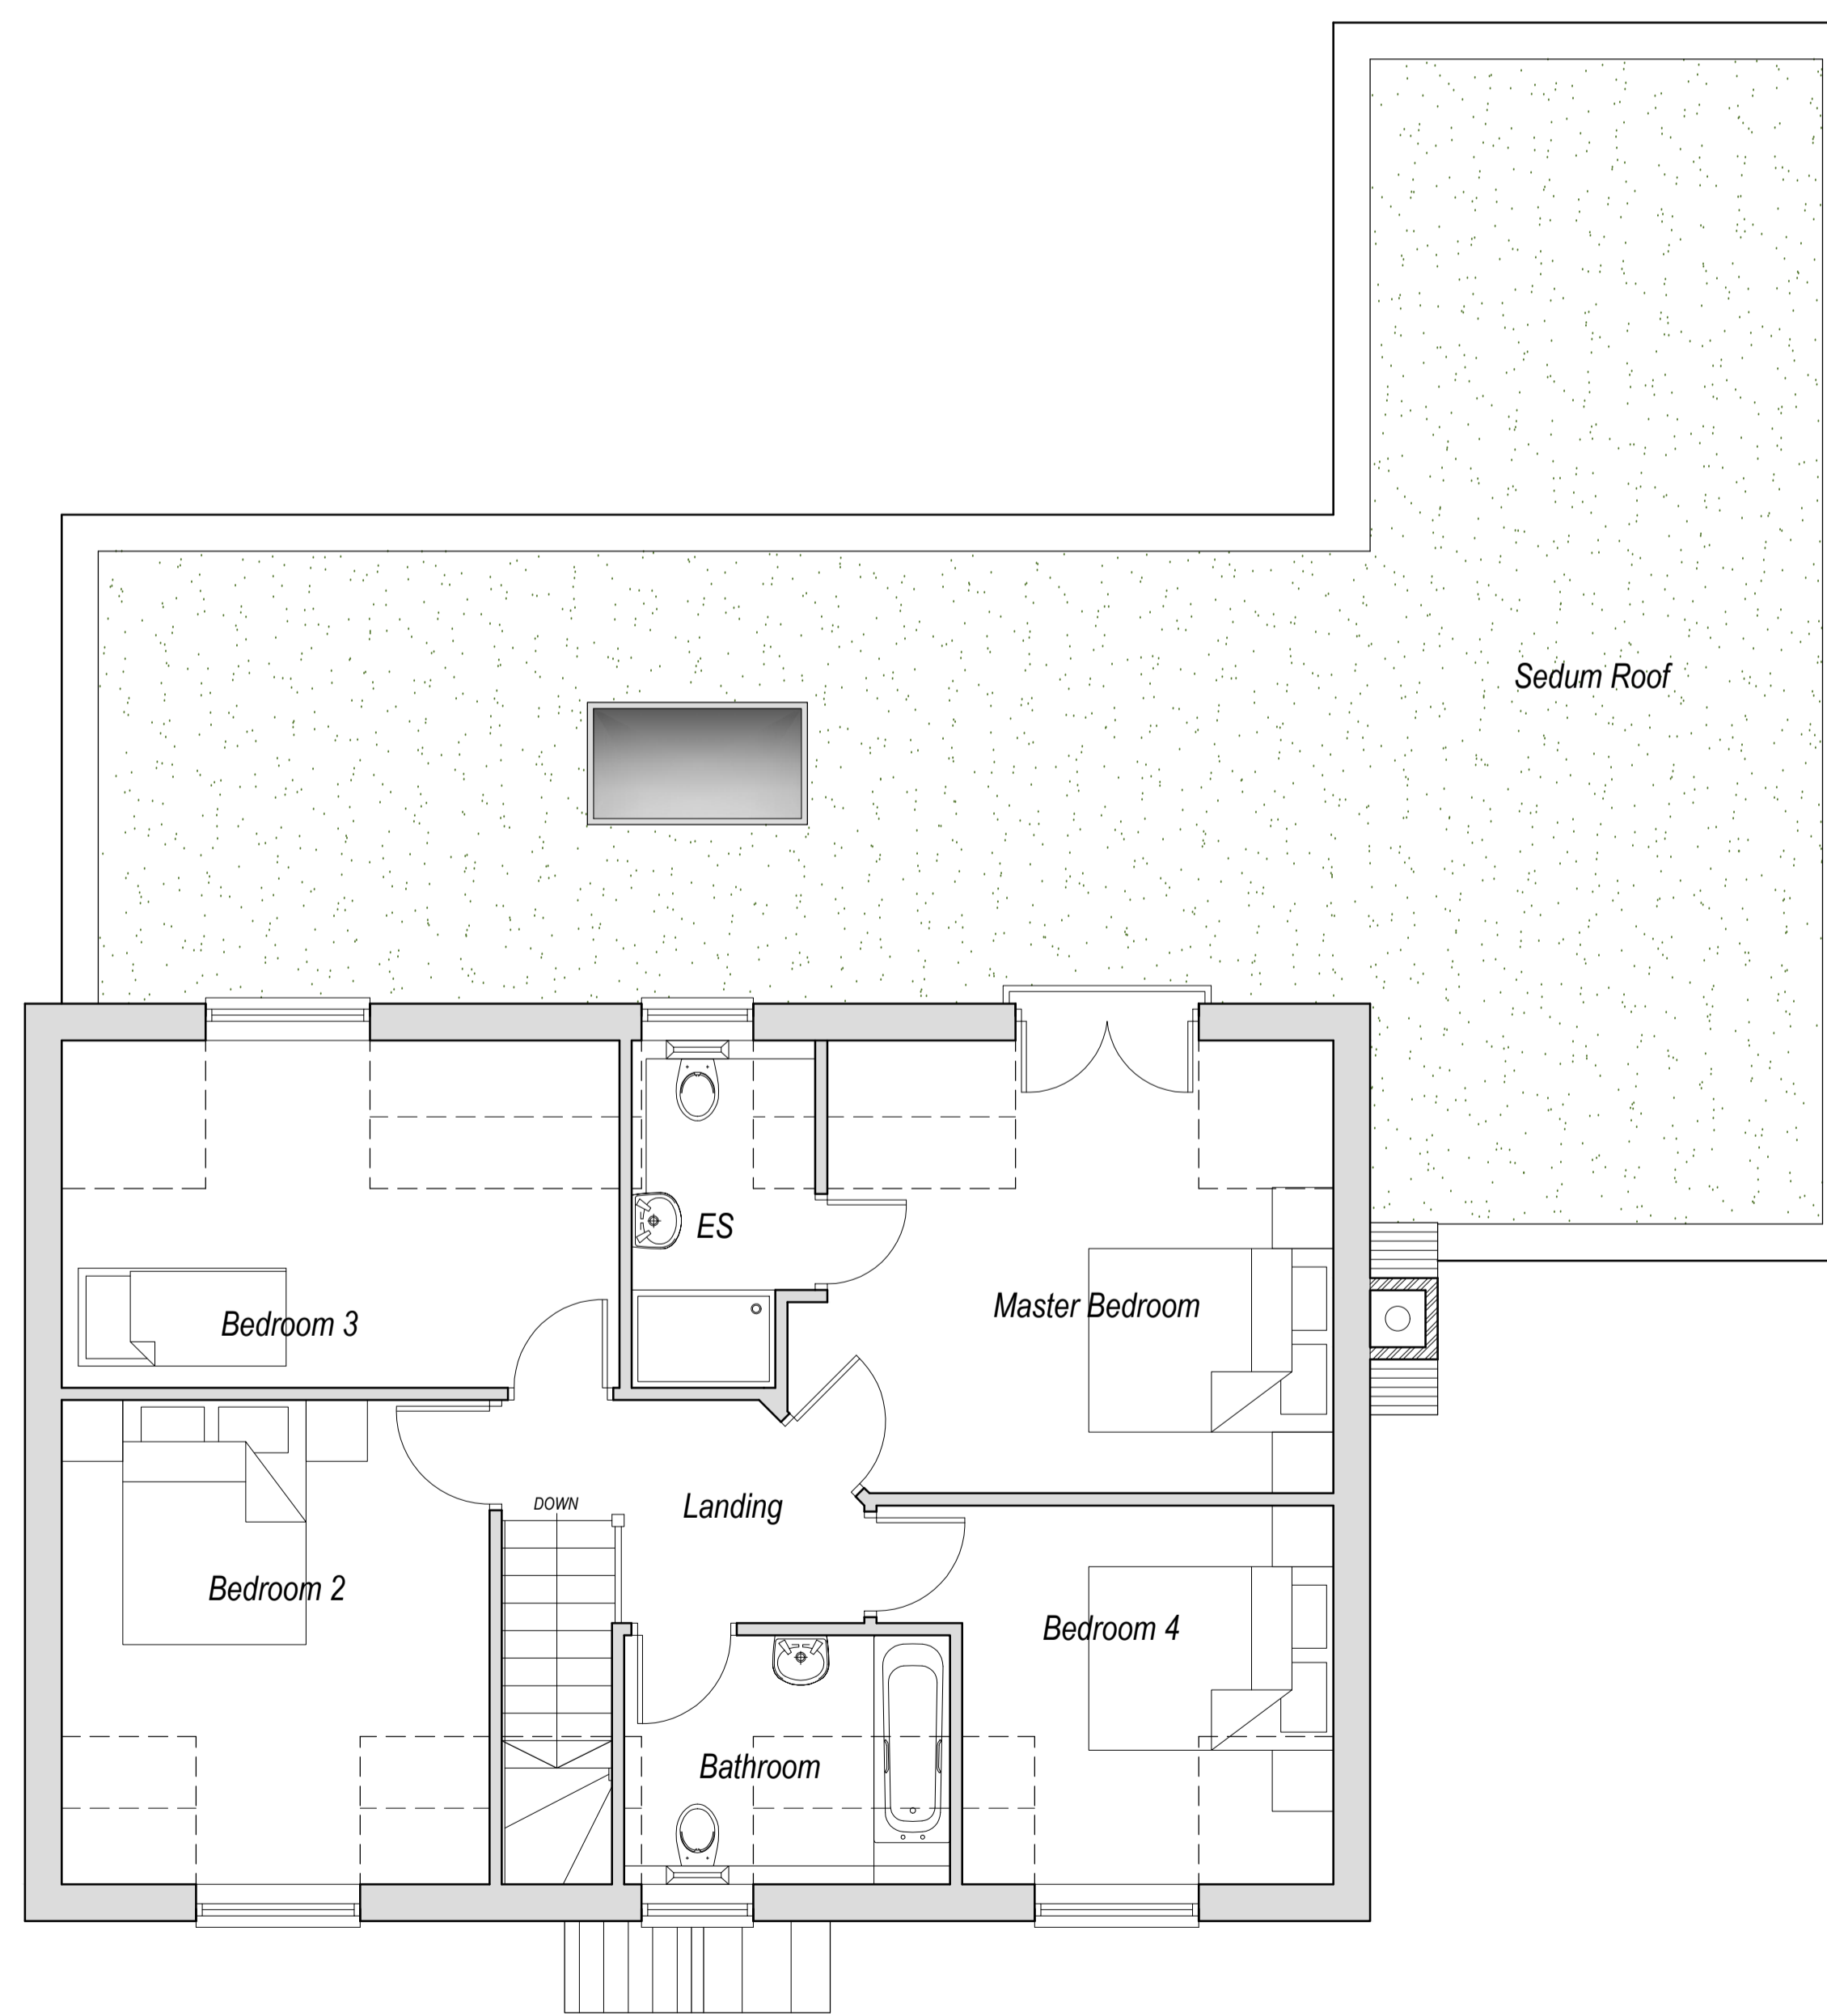 

Proposed First Floor Plan
Scale: 1:50

 

Rev I: 23.04.24 - Drawing Updated

Status:

Planning



Medusa Design Ltd
Architectural Designers

Eagle House, Sutbury Road, Great Wheltham,
Bury St Edmunds, Suffolk, IP30 0JN
Tel: 01787 883339
E-Mail: info@medusadesign.co.uk
Web site: www.medusadesign.co.uk

Client:

Mr & Mrs Sowman
Meadow Croft, Whitestreet Green,
Polstead, Suffolk

Project:

Proposed Single Storey Rear Extension

Drawing Details:

Proposed Floor Plans & Elevations

Date:

Aug 2023

Scale/s:

As Shown @ A1

Drawn:

STC

Number:

2084/23/02

Rev:

i