



Revisions

Revision	Date	Details
A	12-03-23	Existing through wall vents added.

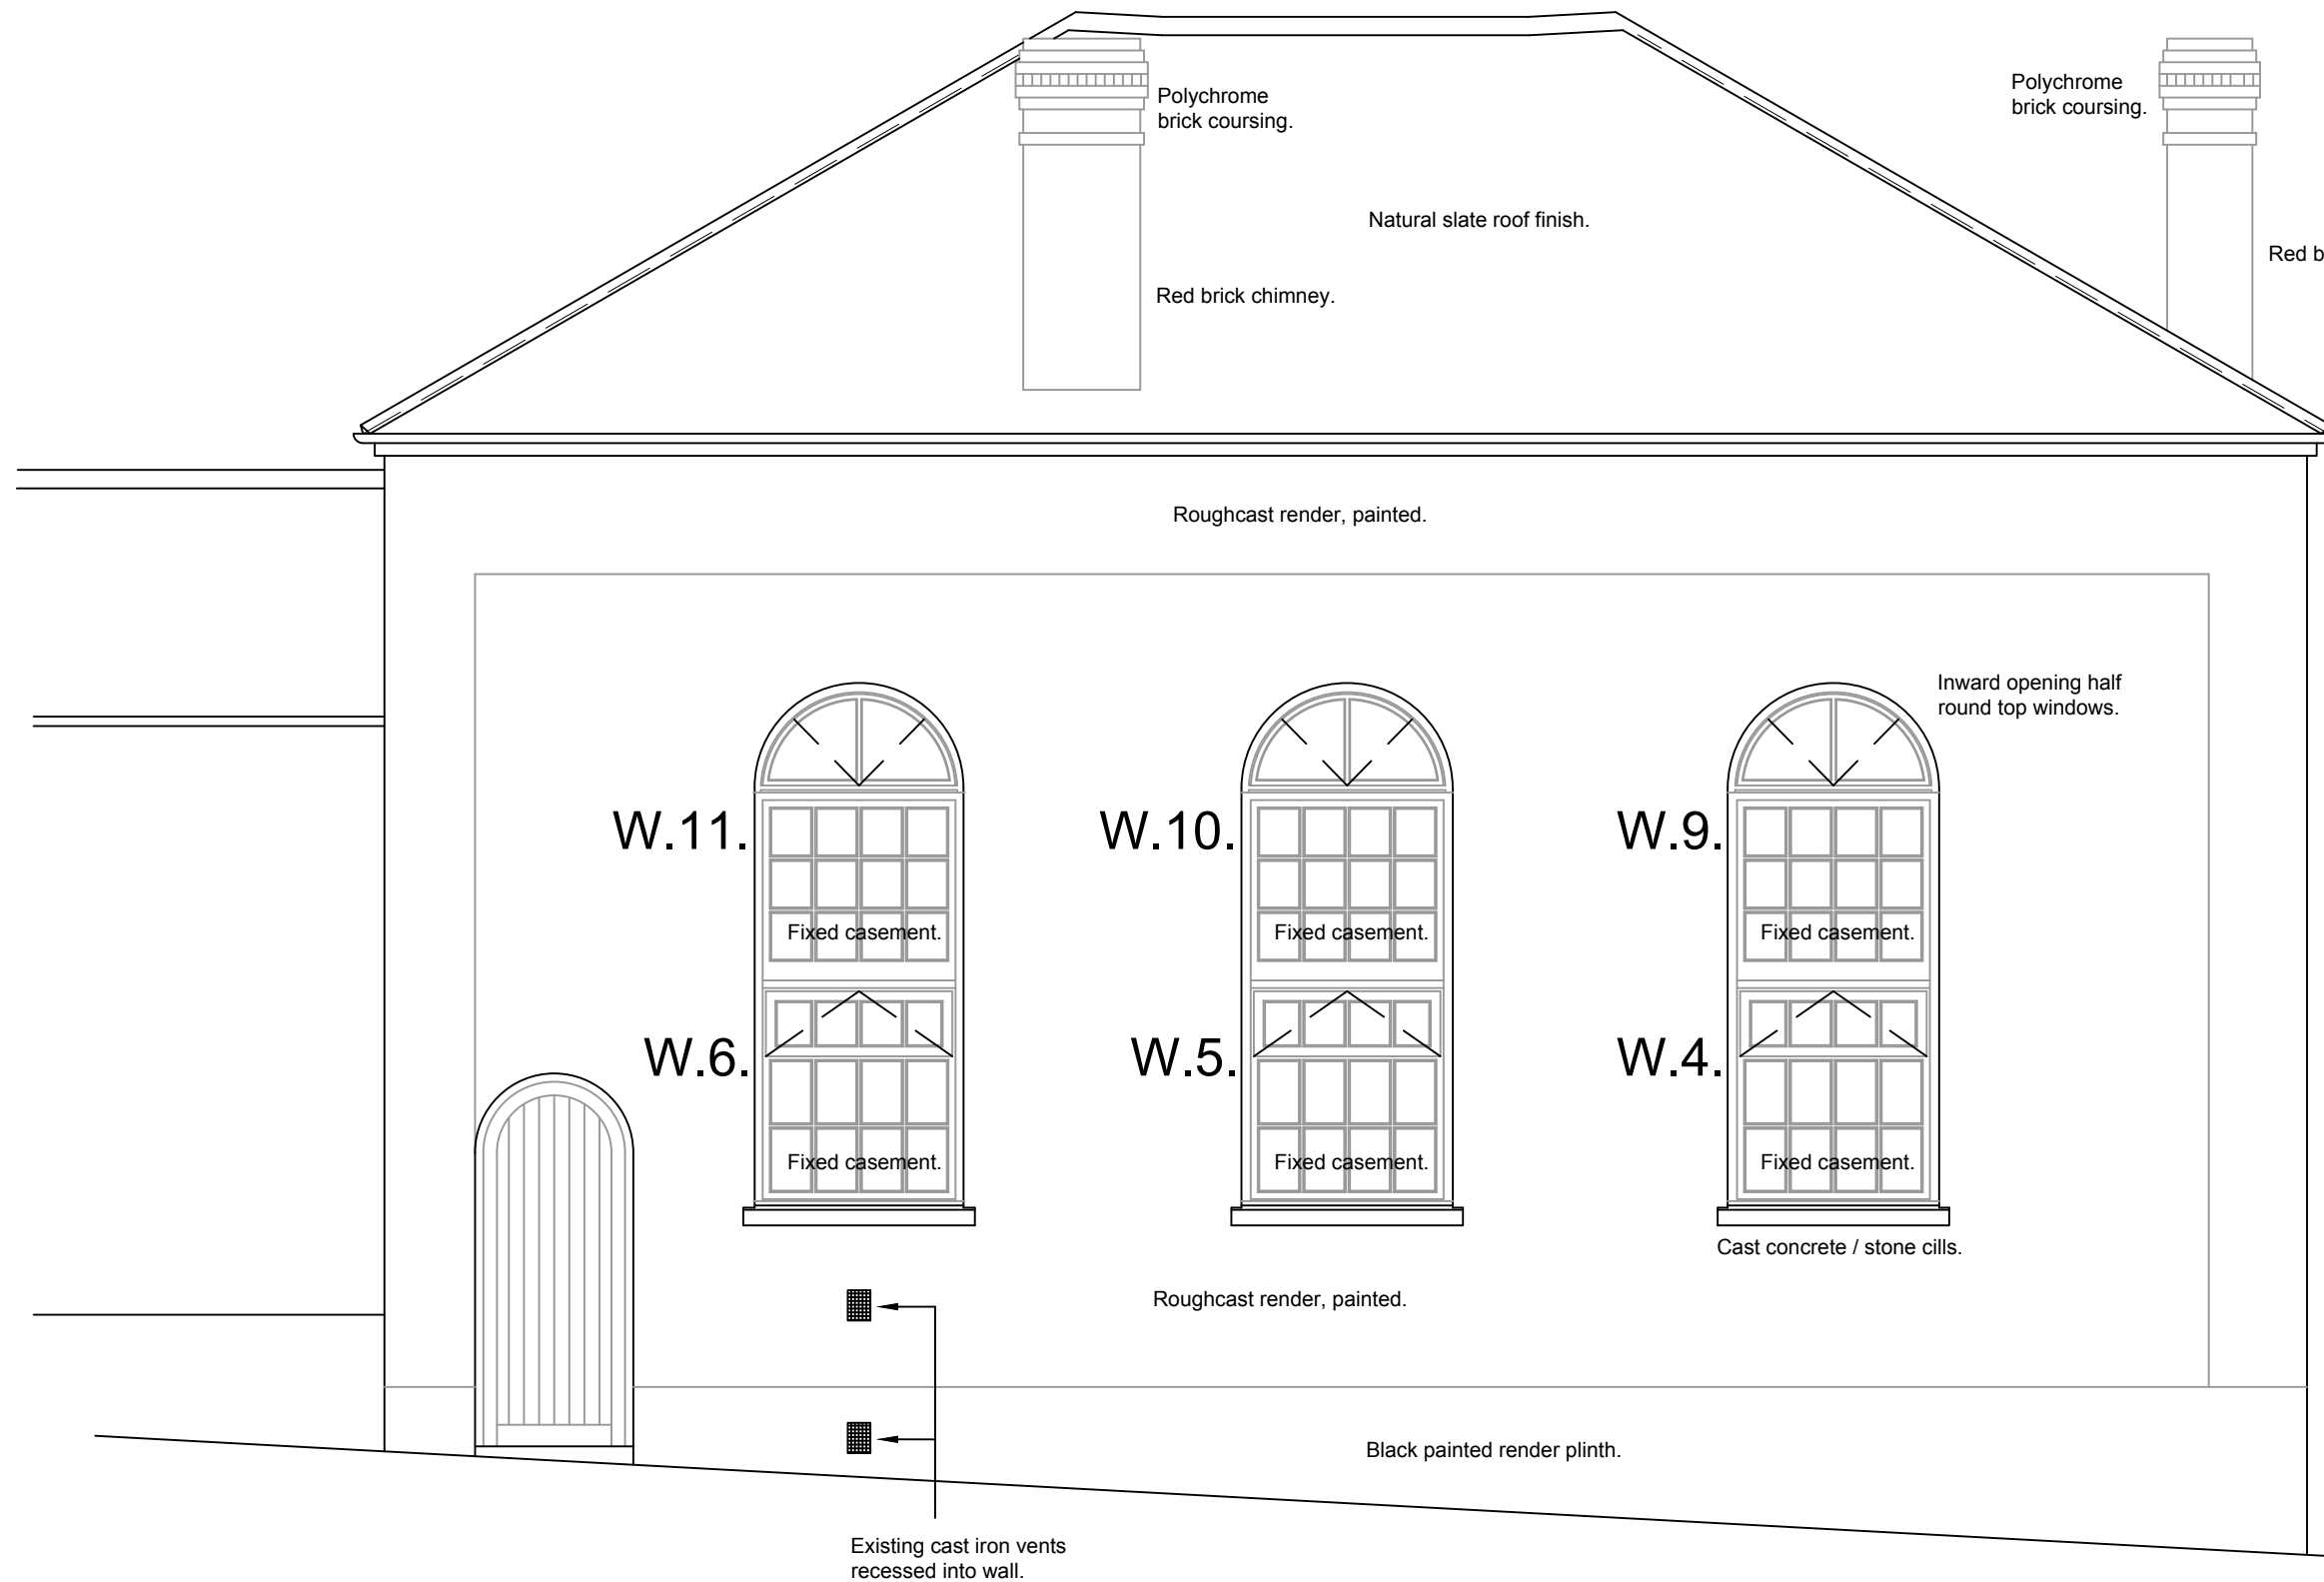

WINDOWS
Late C20 replacements, with storm casement fanlights, painted white and single glazed.

 

DAVID WILKINS
 ARCHITECTURAL CONSERVATION & DESIGN
 SILVER MIST, ALFINGTON,
 OTTERY ST MARY, EX11 1PA
 Tel: 01404 851287
 davidwilkinsacd@gmail.com

Client: Sidmouth YMCA	
Address: Mill Street, Sidmouth, EX10 8DF.	
Project: Proposed Window Replacement	
Drwg: South Elevation (EXISTING)	
Scale: 1:50 @ A3	Date: Jan 2024
Drwg. no: 1271/24/03	Rev: A