


Revisions

Revision	Date	Details
A	12-03-23	Mechanical ventilation.

MILL STREET

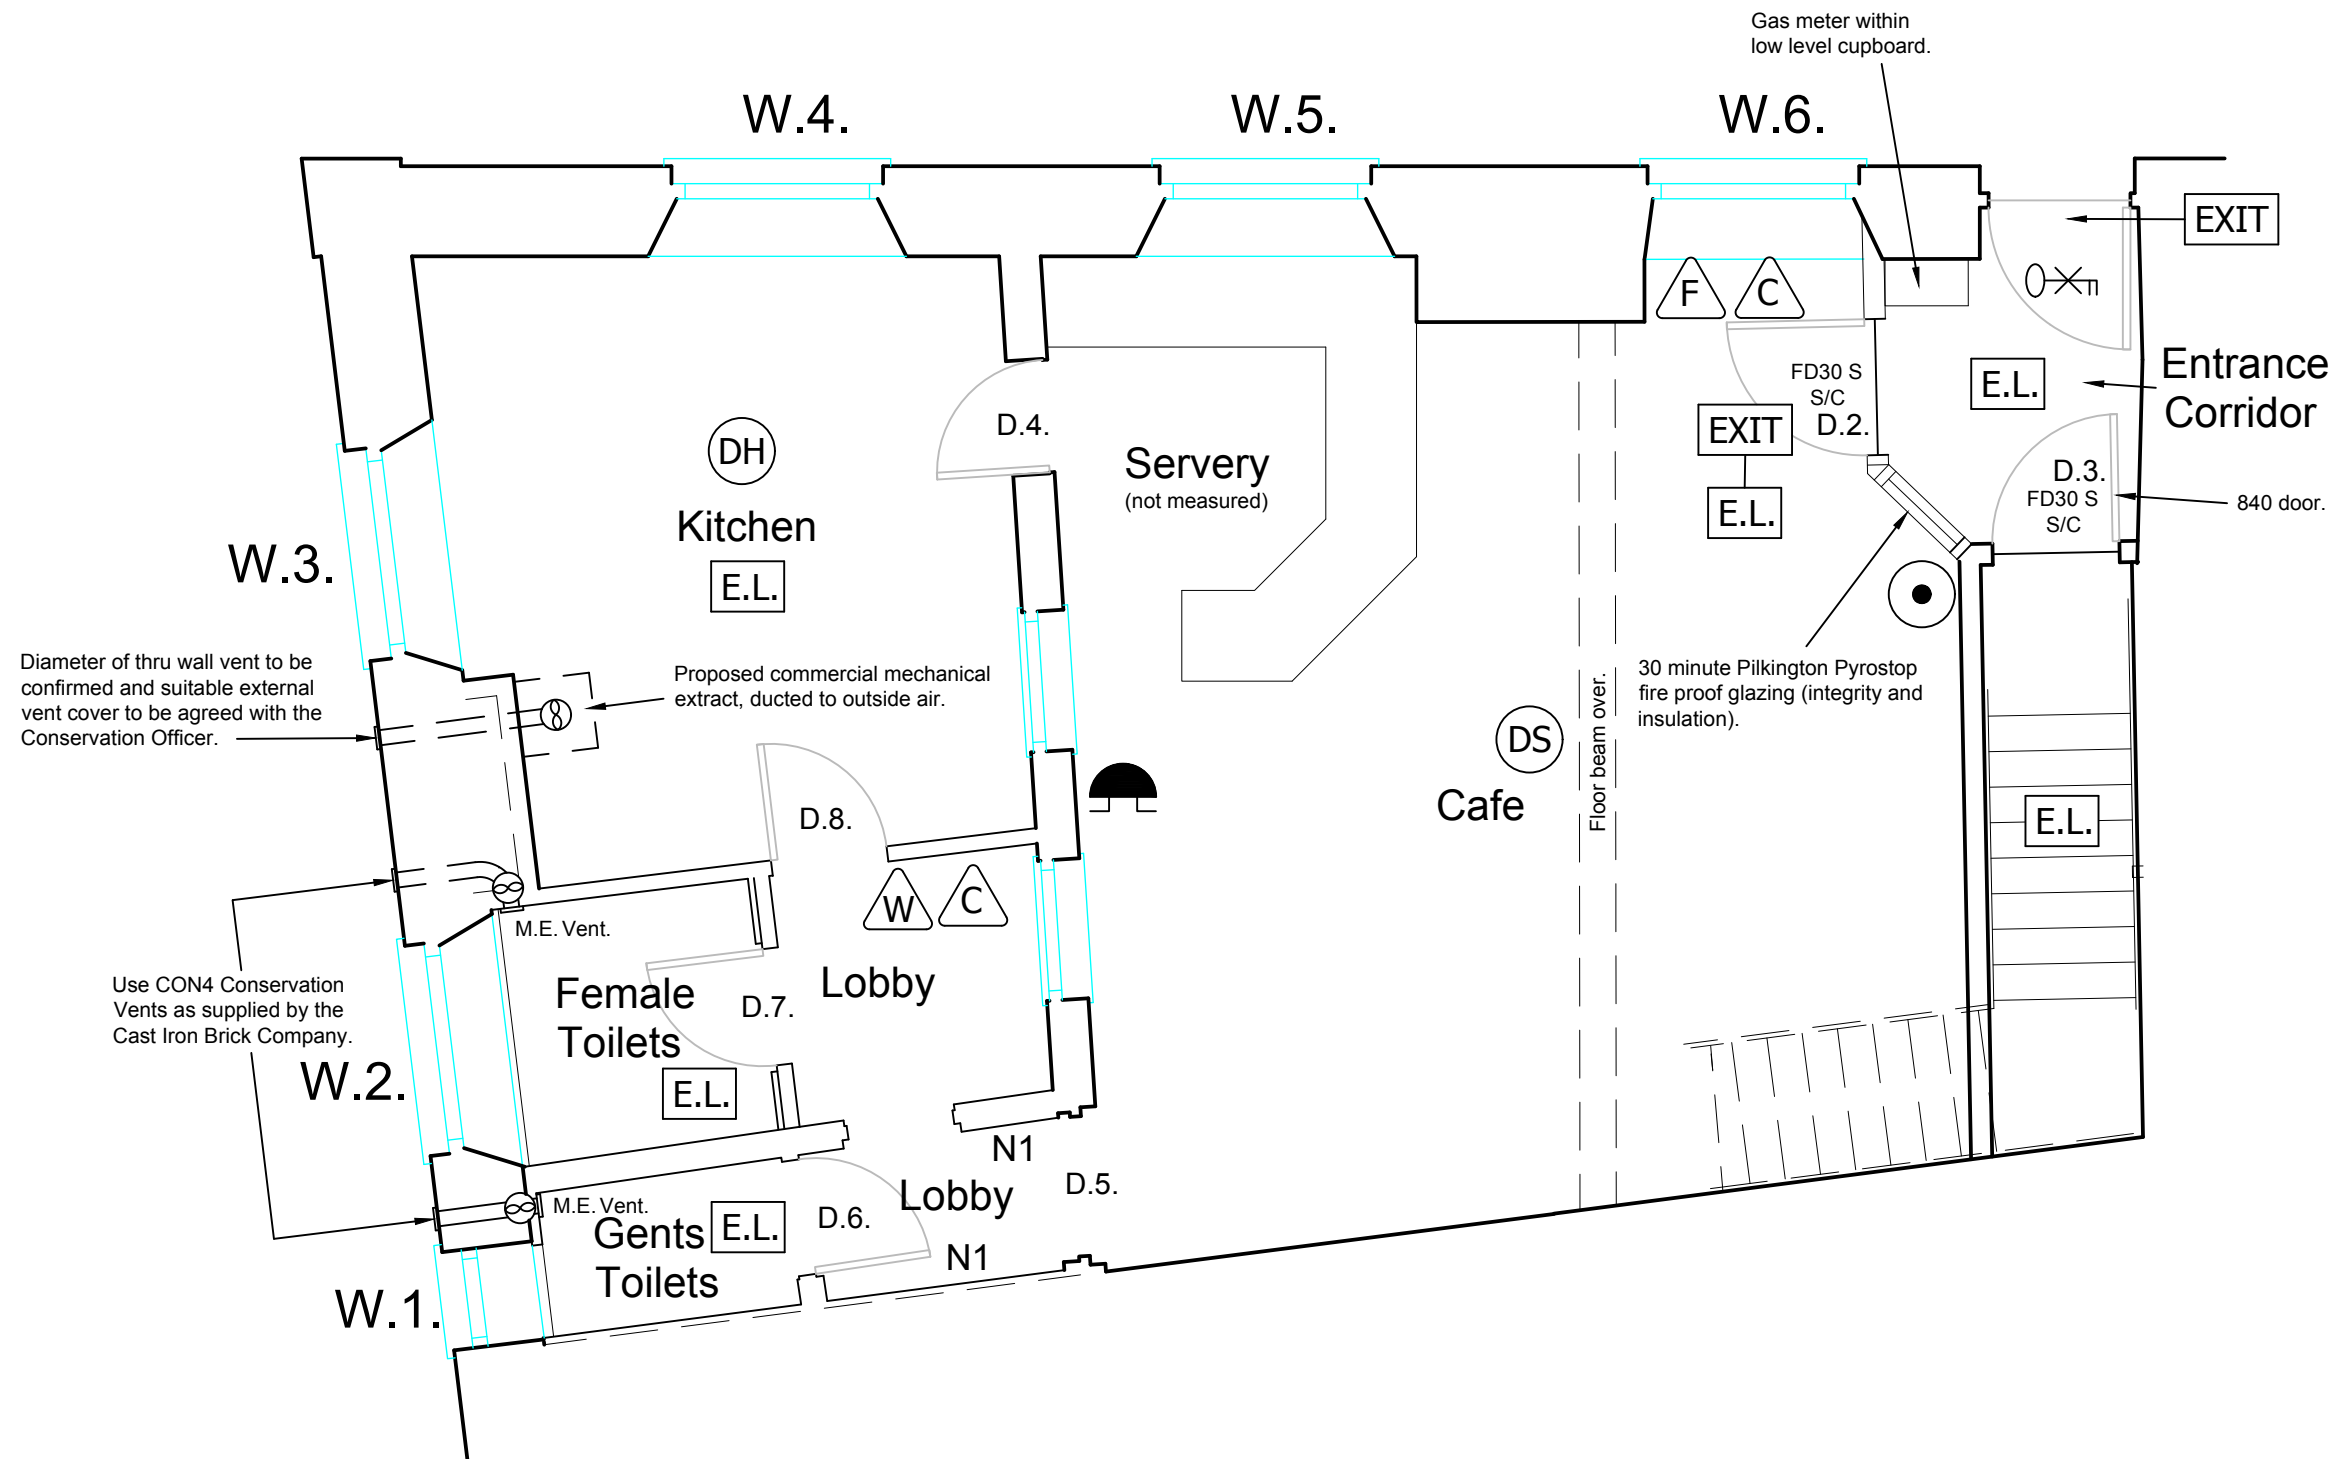


Diameter of thru wall vent to be confirmed and suitable external vent cover to be agreed with the Conservation Officer.

Proposed commercial mechanical extract, ducted to outside air.

Use CON4 Conservation Vents as supplied by the Cast Iron Brick Company.

30 minute Pilkington Pyrostop fire proof glazing (integrity and insulation).

Floor beam over.

 

DAVID WILKINS
 ARCHITECTURAL CONSERVATION & DESIGN
 SILVER MIST, ALFINGTON,
 OTTERY ST MARY, EX11 1PA
 Tel: 01404 851287
 davidwilkinsacd@gmail.com

Client: Sidmouth YMCA	
Address: Mill Street, Sidmouth, EX10 8DF.	
Project: Proposed Window Replacement	
Drwg: Ground Floor Plan (EXISTING & PROPOSED)	
Scale: 1:50 @ A3	Date: Jan 2024
Drwg. no: 1271/24/01	Rev: A