



Revisions

Revision	Date	Details
A	12-03-23	Through wall vents added.

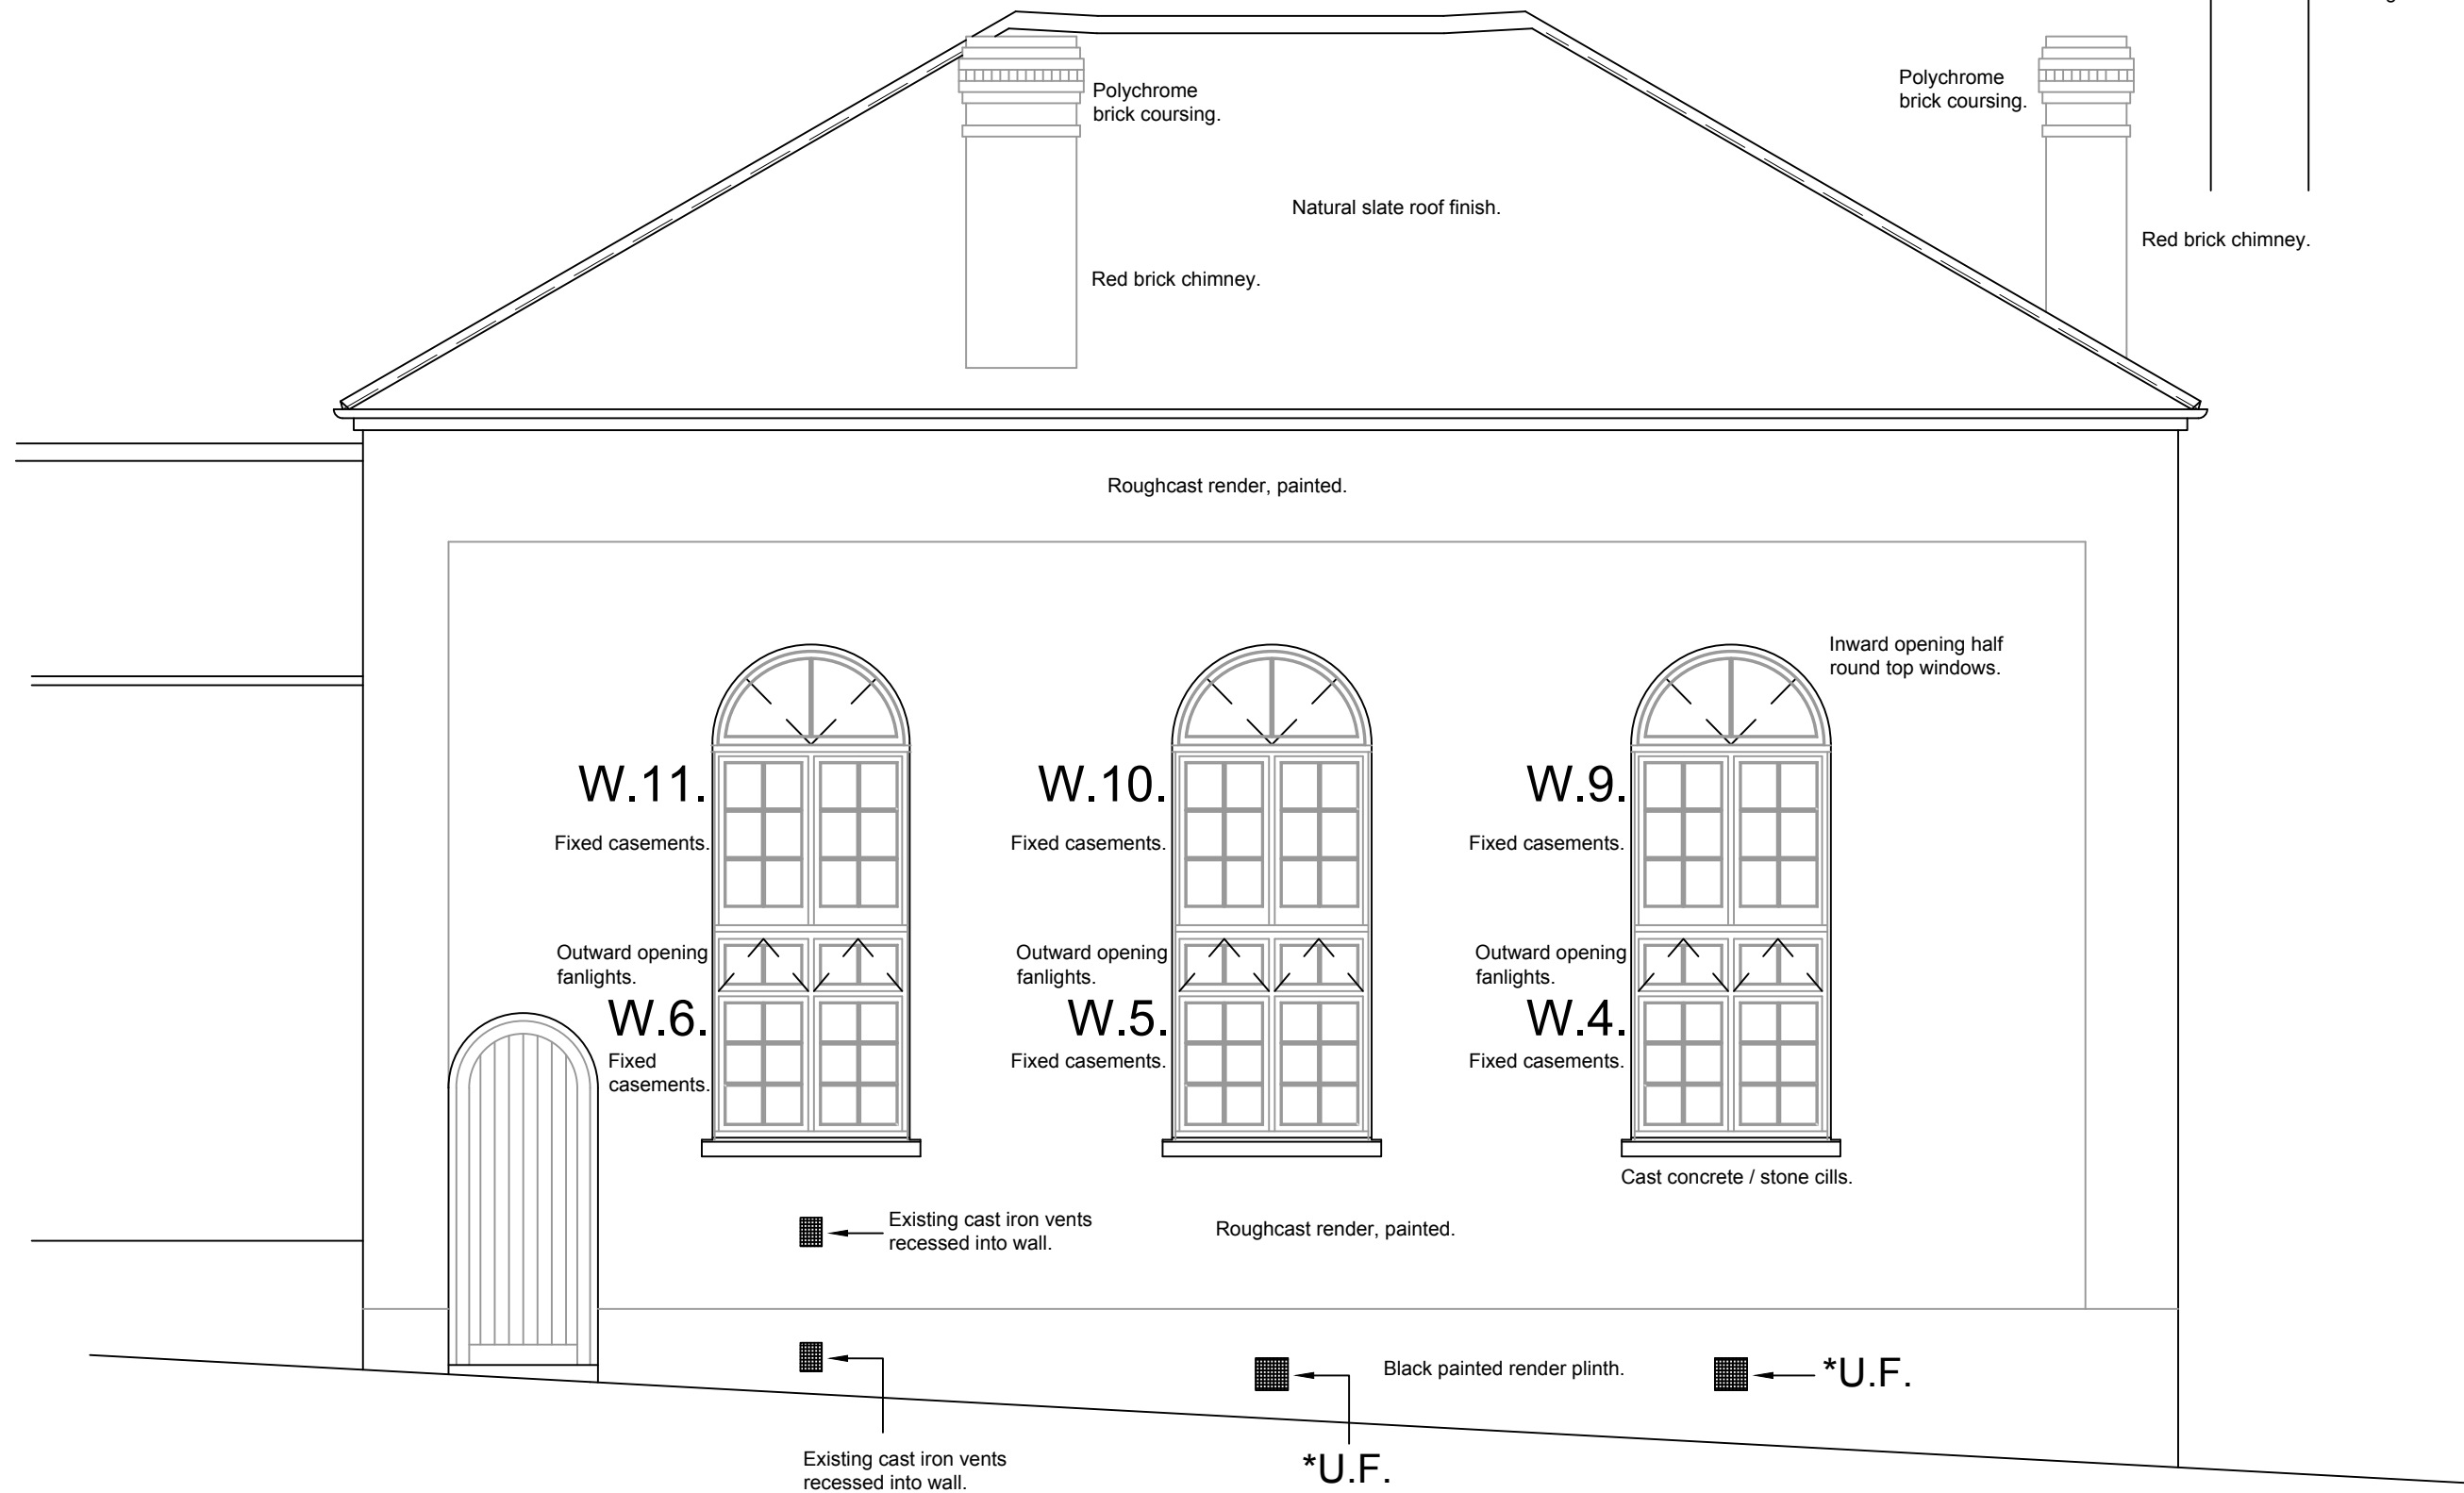

\*U.F. = Proposed 225 x 225mm terracotta air bricks to ventilate under-floor void.

 

**DAVID WILKINS**  
 ARCHITECTURAL CONSERVATION & DESIGN  
 SILVER MIST, ALFINGTON,  
 OTTERY ST MARY, EX11 1PA  
 Tel: 01404 851287  
 davidwilkinsacd@gmail.com

Client: Sidmouth YMCA	
Address: Mill Street, Sidmouth, EX10 8DF.	
Project: Proposed Window Replacement	
Drwg: South Elevation (PROPOSED)	
Scale: 1:50 @ A3	Date: Jan 2024
Drwg. no: 1271/24/12	Rev: A