
 


Revisions

Revision	Date	Details

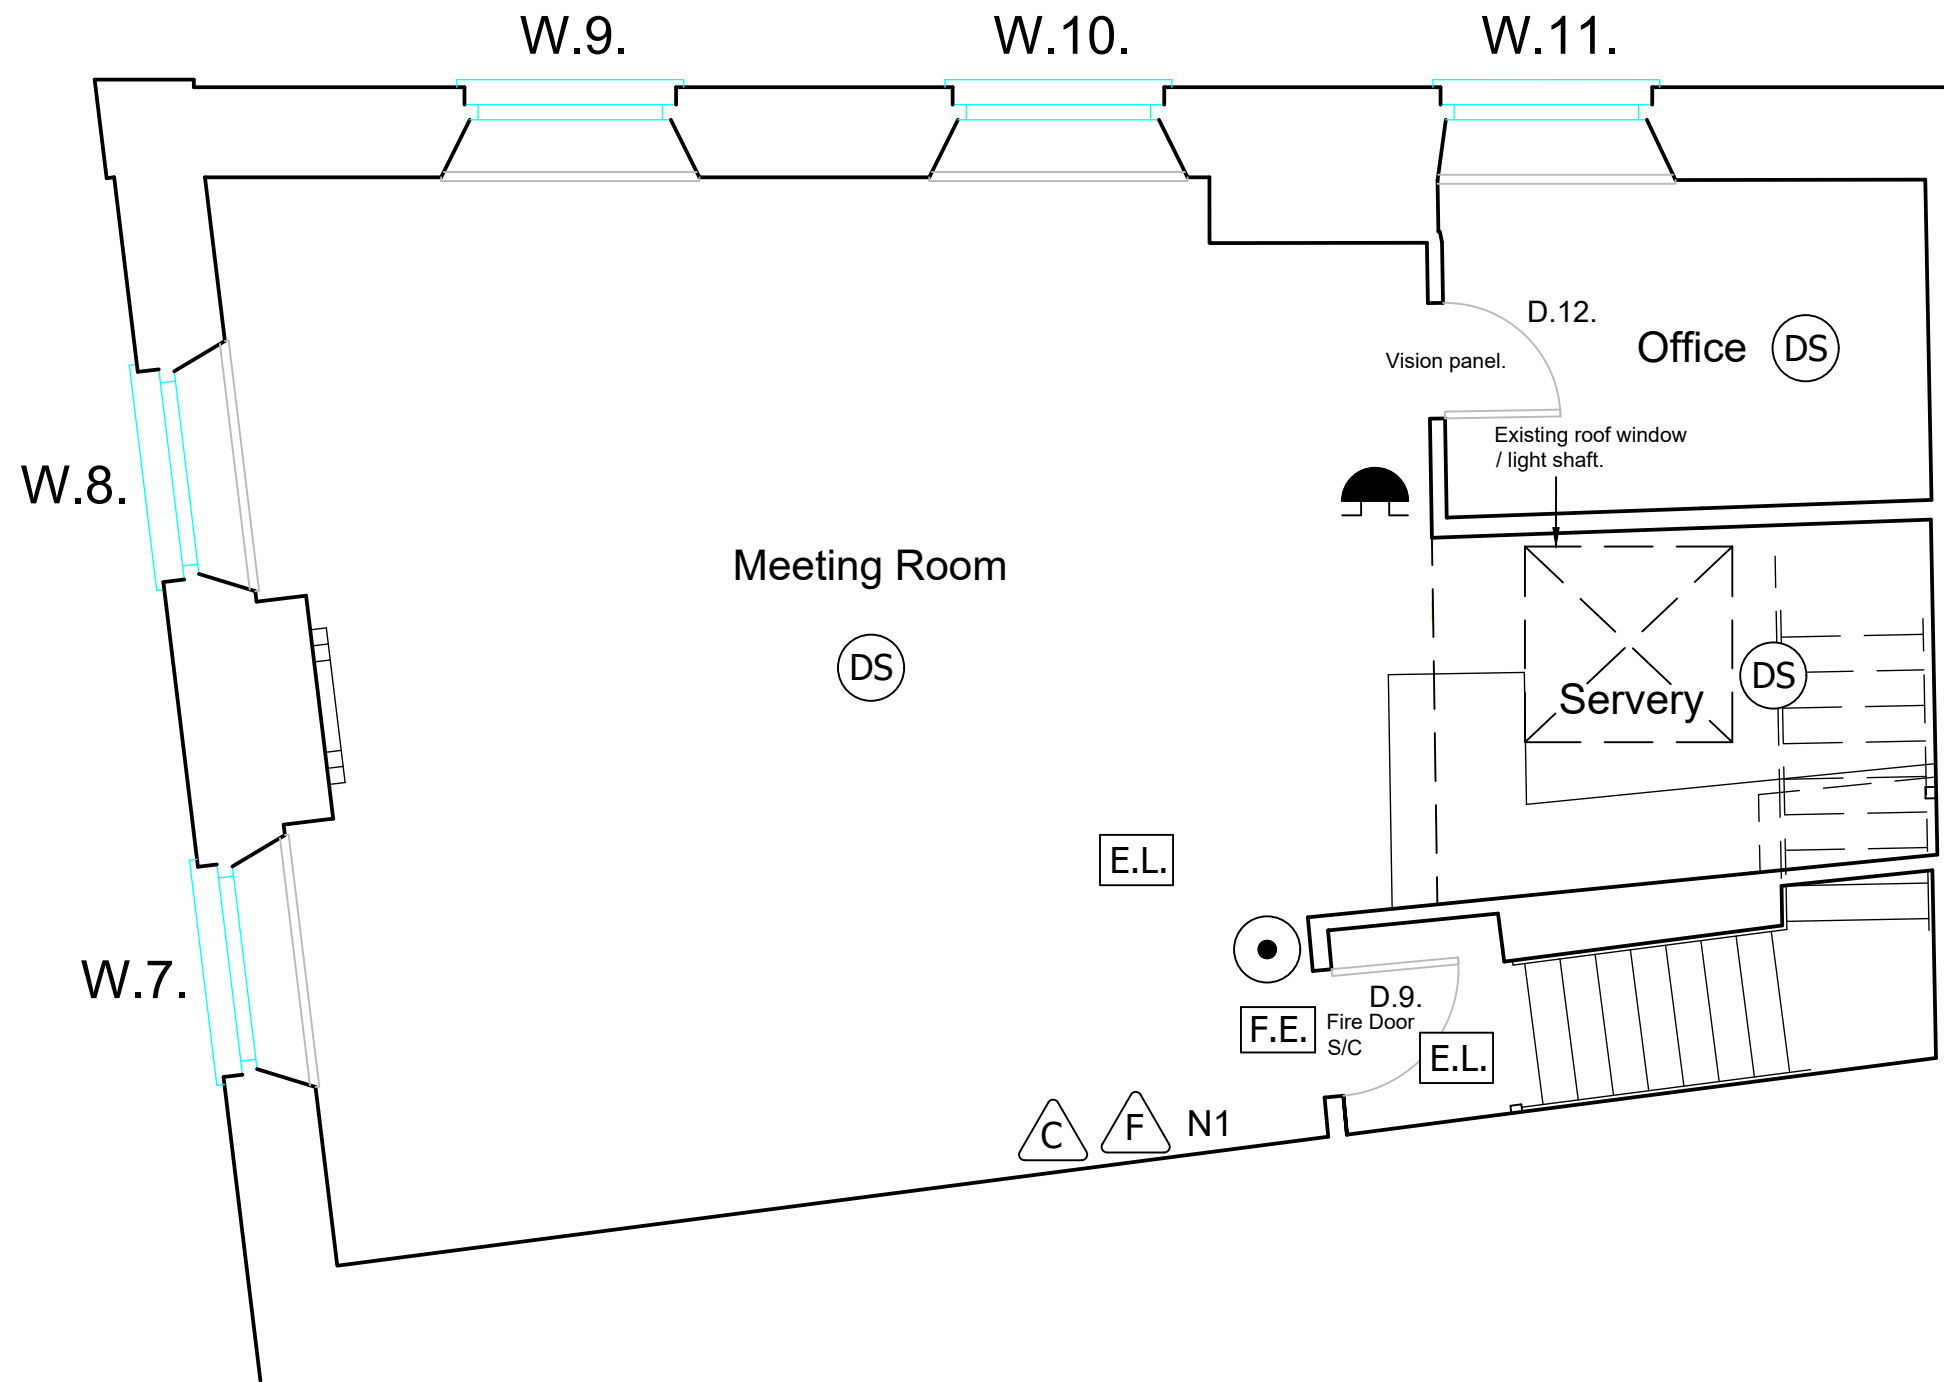

**David Wilkins**  
 Architectural Conservation & Design  
 Silver Mist, Alfington,  
 Ottery St Mary, EX11 1PA  
 Tel: 01404 851287  
 davidwilkinsacd@gmail.com

Client: Sidmouth YMCA	
Address: Mill Street, Sidmouth, EX10 8DF.	
Project: Proposed Window Replacement	
Drwg: First Floor Plan (EXISTING)	
Scale: 1:50 @ A3	Date: Jan 2024
Drwg. no: 1271/24/02	Rev: