



THE SITE INDICATED IN RED

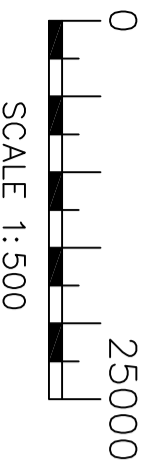

SCALE 1:500

BLOCK / SITE PLAN @ 1:500

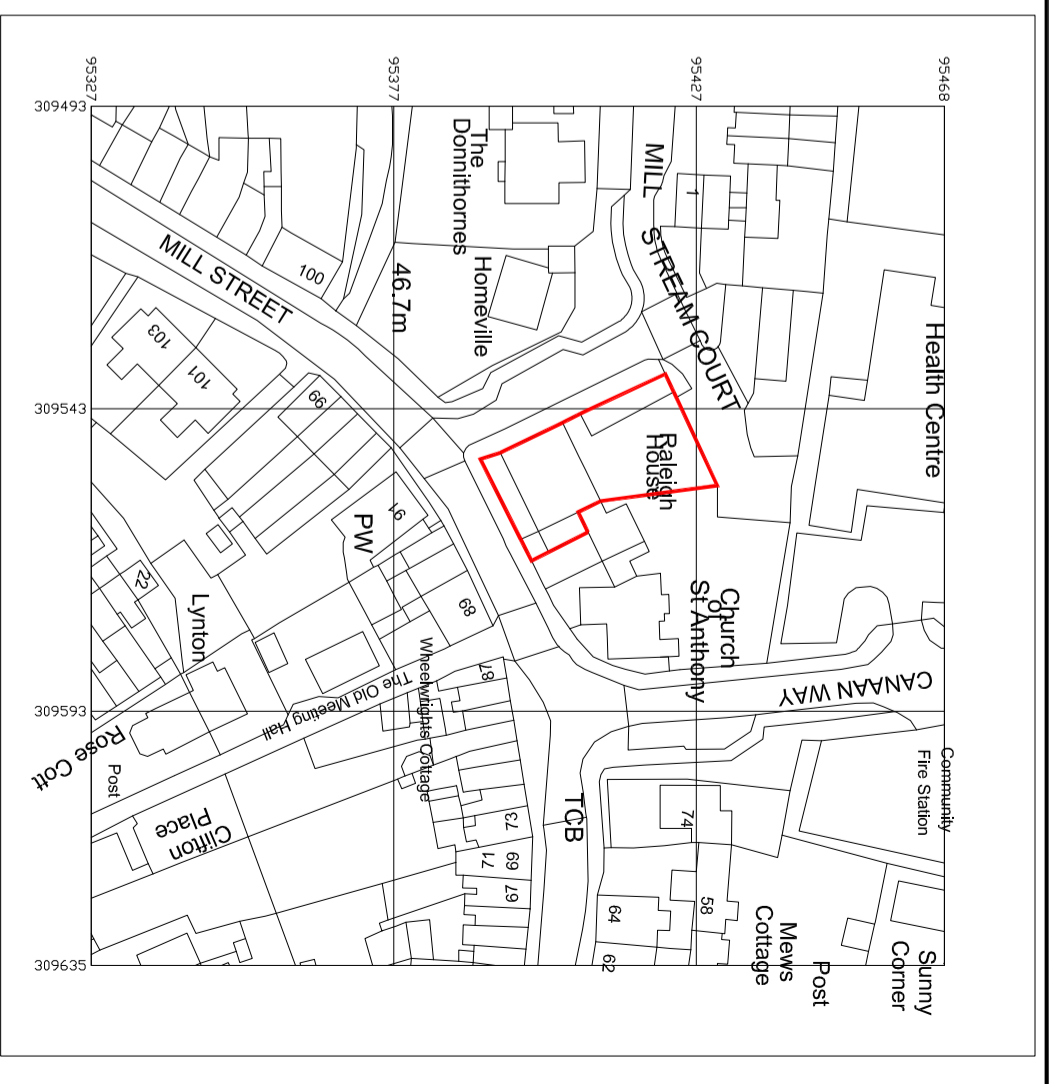

Scale Bar - 1:1250

LOCATION PLAN @ 1:1250



Rev No.	Date	Description	KNJ
B.	27-03-24.	PLANNING READY.	



Kirkham Board Associates
 3 RIVER COURT, PYNES HILL,
 EXETER, EX2 5JL.
 Tel: 01392 444747
 email: office@kirkhamboard.com

Client: LIVEST WEST HOMES LTD.

Title: PROPOSED REPLACEMENT ROOF FINISH.
 LOCATION / BLOCK PLAN.

Address: 1-5 RALEIGH HOUSE, MILL STREET,
 OTTERY ST MARY, EX11 1AF.

Date: MARCH 24.	Scale: AS SHOWN	Drawn By: KNJ.
Dwg No: 24038	AL(00)01	Rev: B.