



EXISTING SITE PLAN (SCALE 1:50)

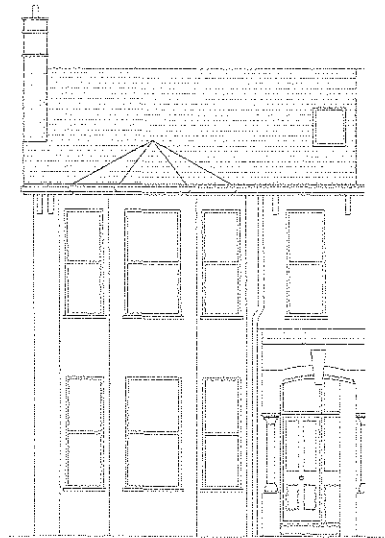


EXISTING & PROPOSED FRONT ELEVATION (SCALE 1:50)

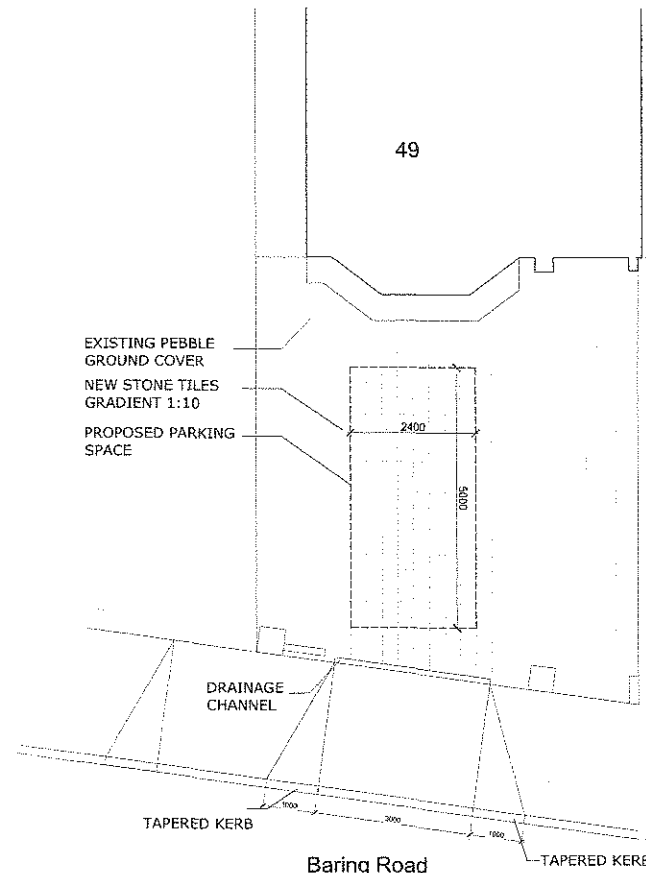

PROPOSED SITE PLAN (SCALE 1:50)

This drawing is protected under copyright

 

PROJECT		CLIENT		
49 Baring Road SE12 0JP		Janet		
SHEET		Date	Project Number	Scale (@ A1)
Existing Drawing		26/05/22	421	1:50
		Drawn by	DRAWING NUMBER	
		AK	PL003	
		Checked by		
		AK		