


Notes
 DO NOT SCALE THIS DRAWING UNLESS USED FOR PLANNING PURPOSES. USE FIGURED DIMENSIONS ONLY. CONTRACTORS ARE RESPONSIBLE FOR TAKING AND CHECKING SITE DIMENSIONS.
 DESIGN COPYRIGHT IS VESTED IN THE ARCHITECT FROM WHOM CONSENT MUST BE OBTAINED FOR COPYING OR REPRODUCING THIS DRAWING.



A SITE PLAN
 PL-10 PROPOSED Scale 1:50

Proposed 1000mm high timber palisade fence, painted white. Fence Pales are 20 x 75mm nominal section planed with 75mm spacing

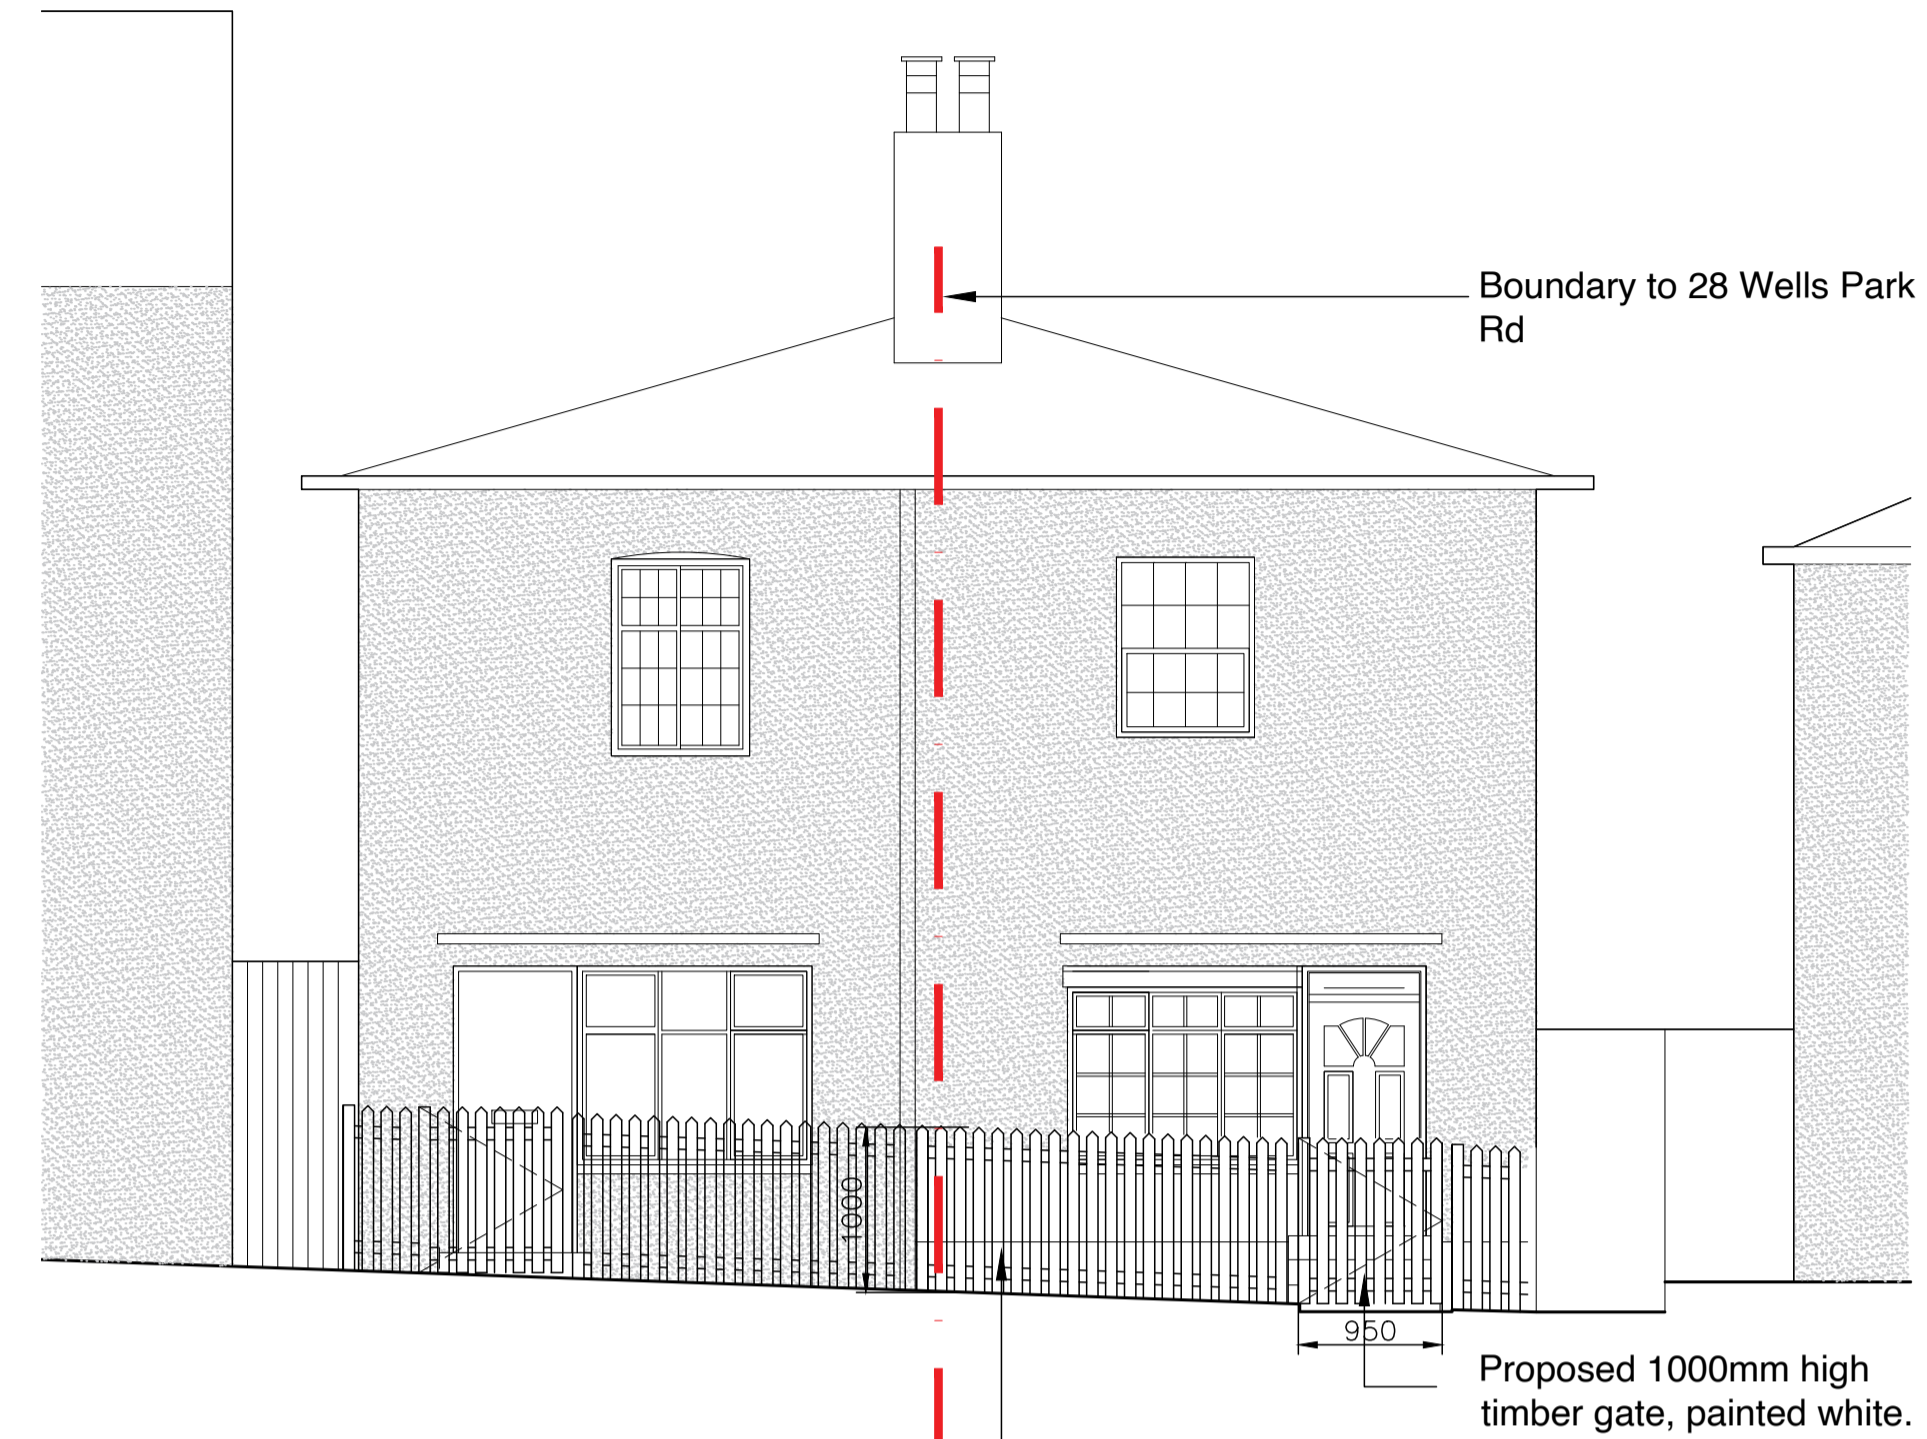


B FRONT ELEVATION
 PL-10 PROPOSED Scale 1:50

Proposed 1000mm high timber palisade fence, painted white. Fence Pales are 20 x 75mm nominal section planed with 75mm spacing


Proposed 1000mm high timber gate, painted white.

Boundary to 28 Wells Park Rd

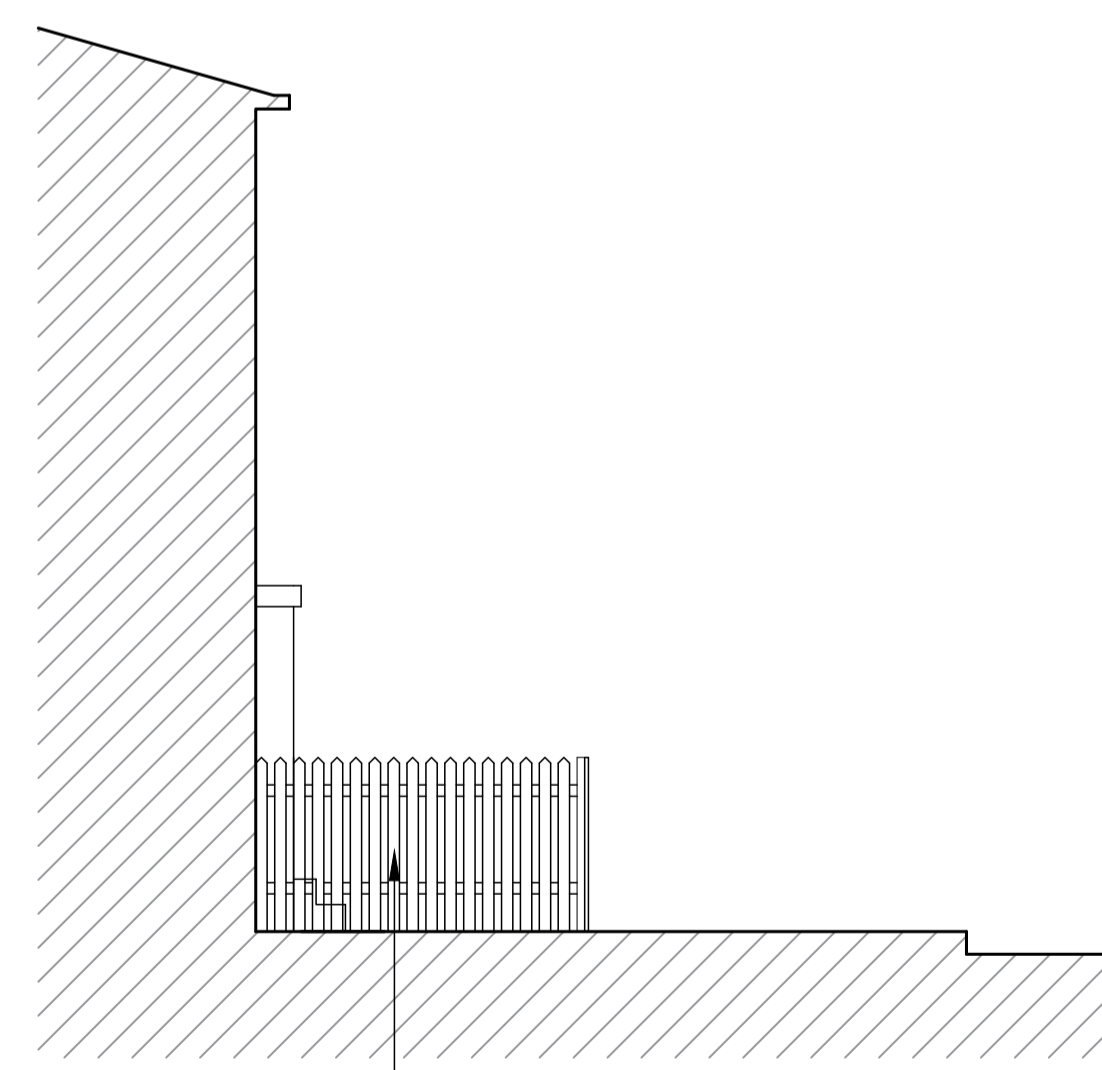


C WEST ELEVATION
 PL-10 PROPOSED Scale 1:50

Proposed 1000mm high timber palisade fence, painted white. Fence Pales are 20 x 75mm nominal section planed with 75mm spacing

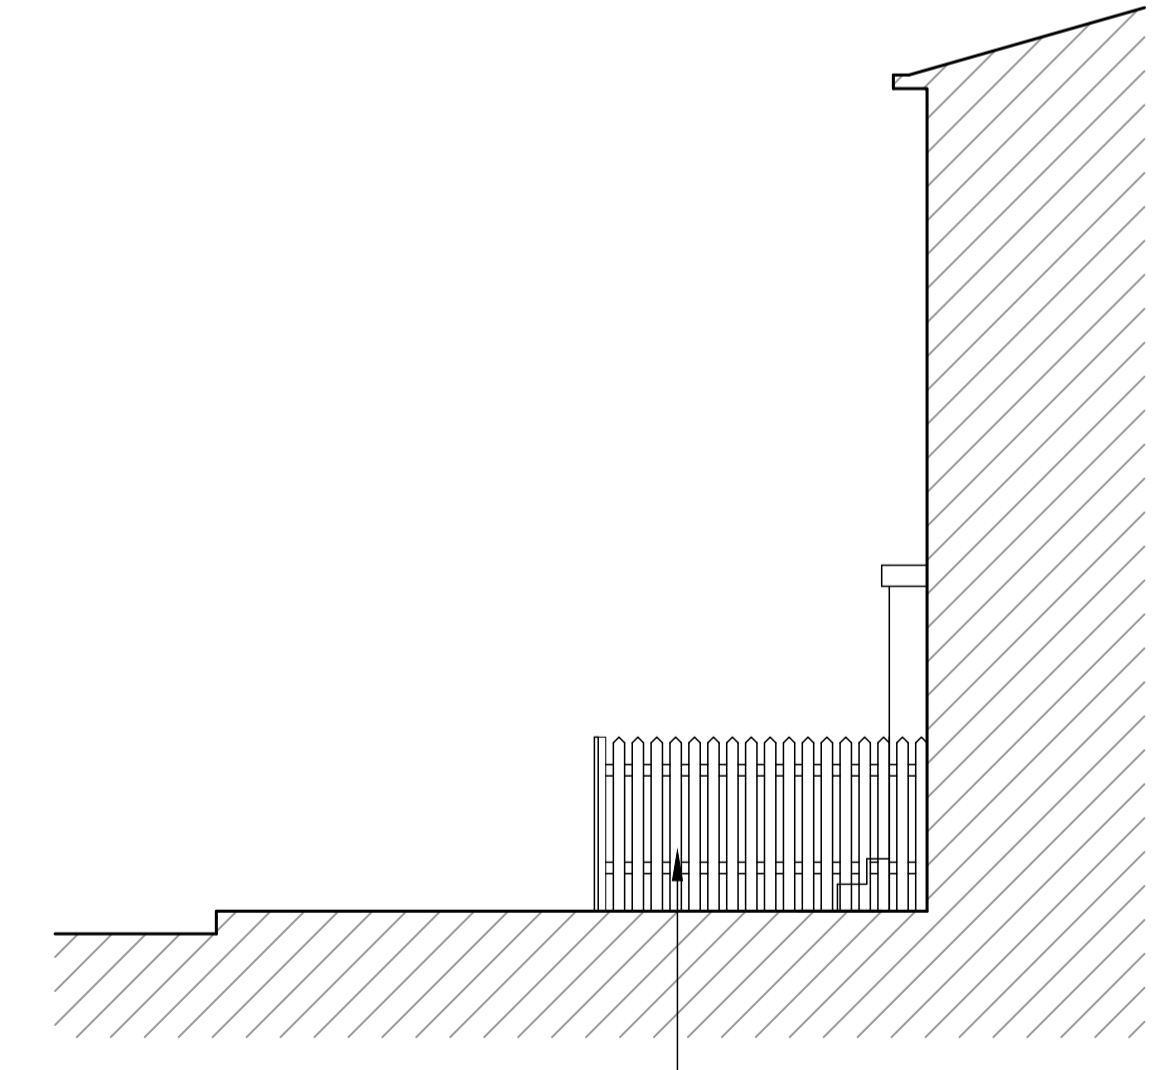

D EAST ELEVATION
 PL-10 PROPOSED Scale 1:50

Proposed 1000mm high timber palisade fence, painted white. Fence Pales are 20 x 75mm nominal section planed with 75mm spacing

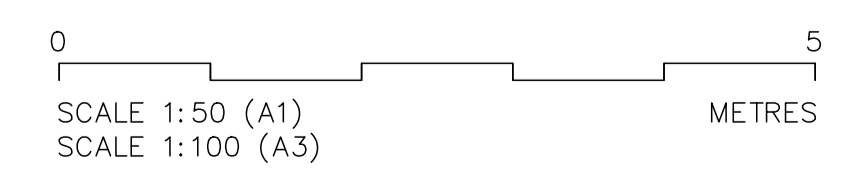

Rev.	Date	Comment	By
A	APR'24	PLANNING	/

Do not scale from this drawing unless used for planning purposes
 All dimensions are to be checked and confirmed on site
 Any discrepancies are to be reported immediately to the Architect or Main Contractor

COPYRIGHT © 2013
 ALL RIGHTS DESCRIBED IN THE CHAPTER IV OF THE COPYRIGHT DESIGN AND PATENTS ACT 1988, HAVE BEEN GENERALLY ASSERTED

Client
 Simon Betts
 28 Wells Park Rd
 SE26 6JB

Project
Proposed boundary fence

Drawing
 Proposed plans and elevations

Project No.	Drawing No.	Issue	Status
1492	PL-10	A	-

Scale	Date	Drawn By	Checked By
1:50 @ A1	Mar'24	NH	NH