

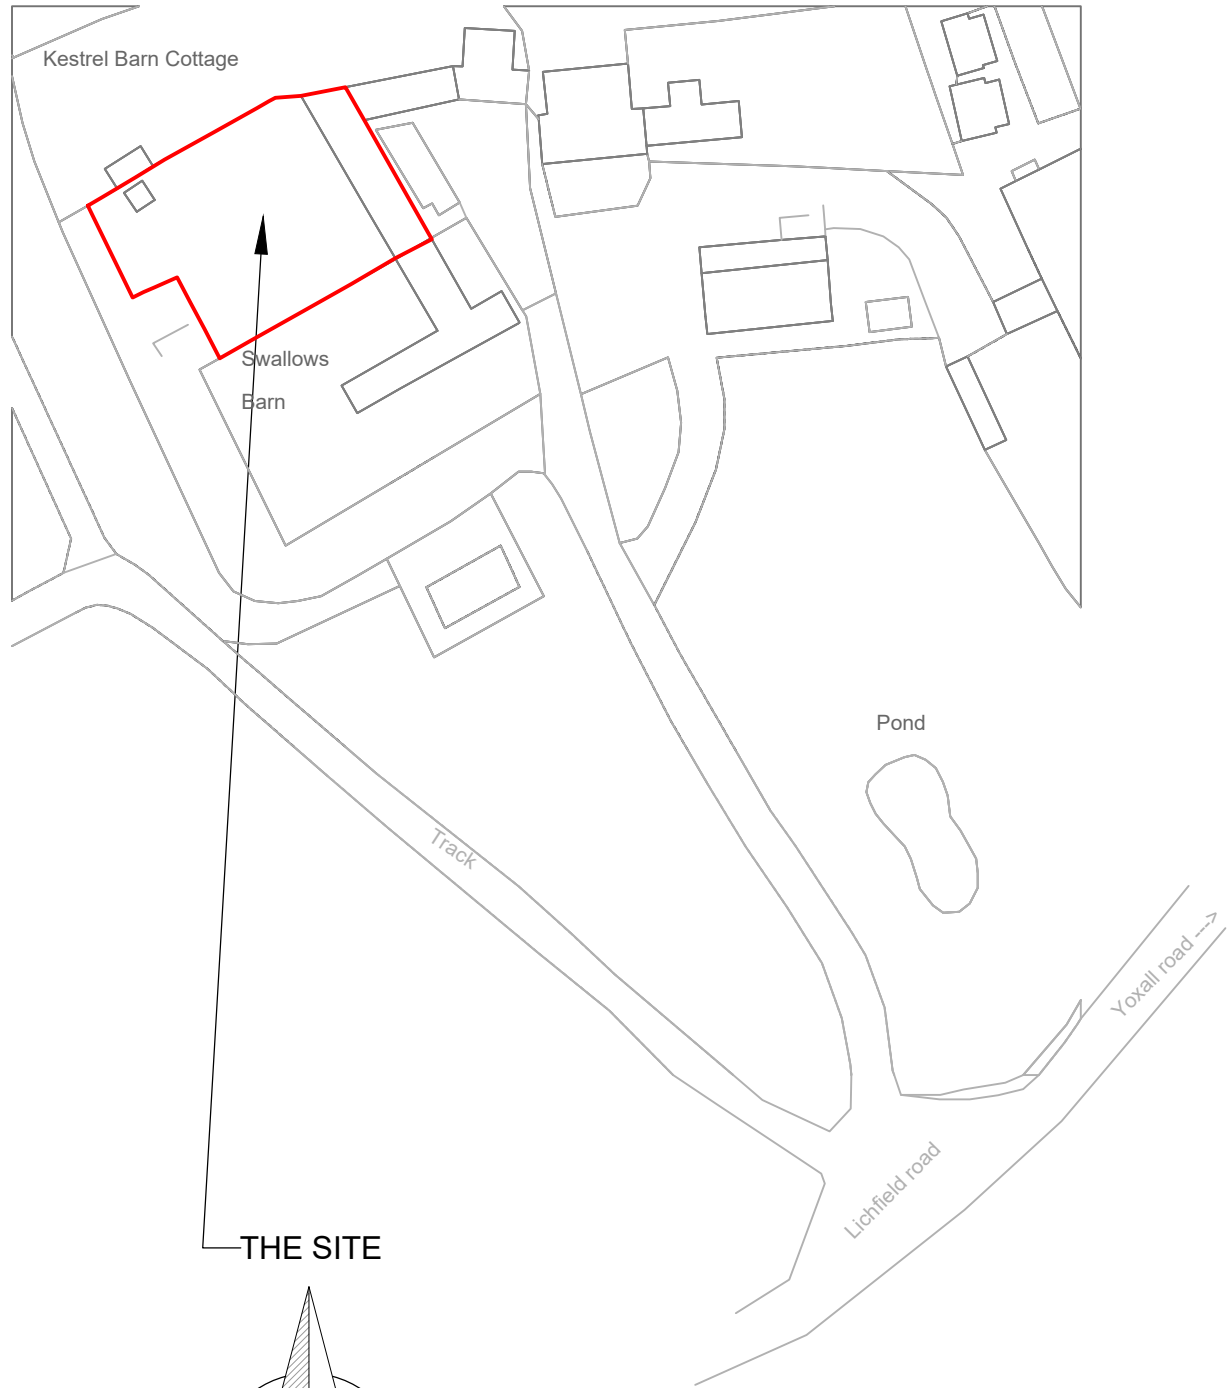


# LOCATION PLAN

1:1250

 


THE SITE

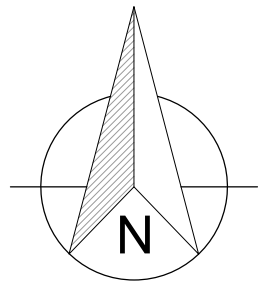

# SITE PLAN

1:500

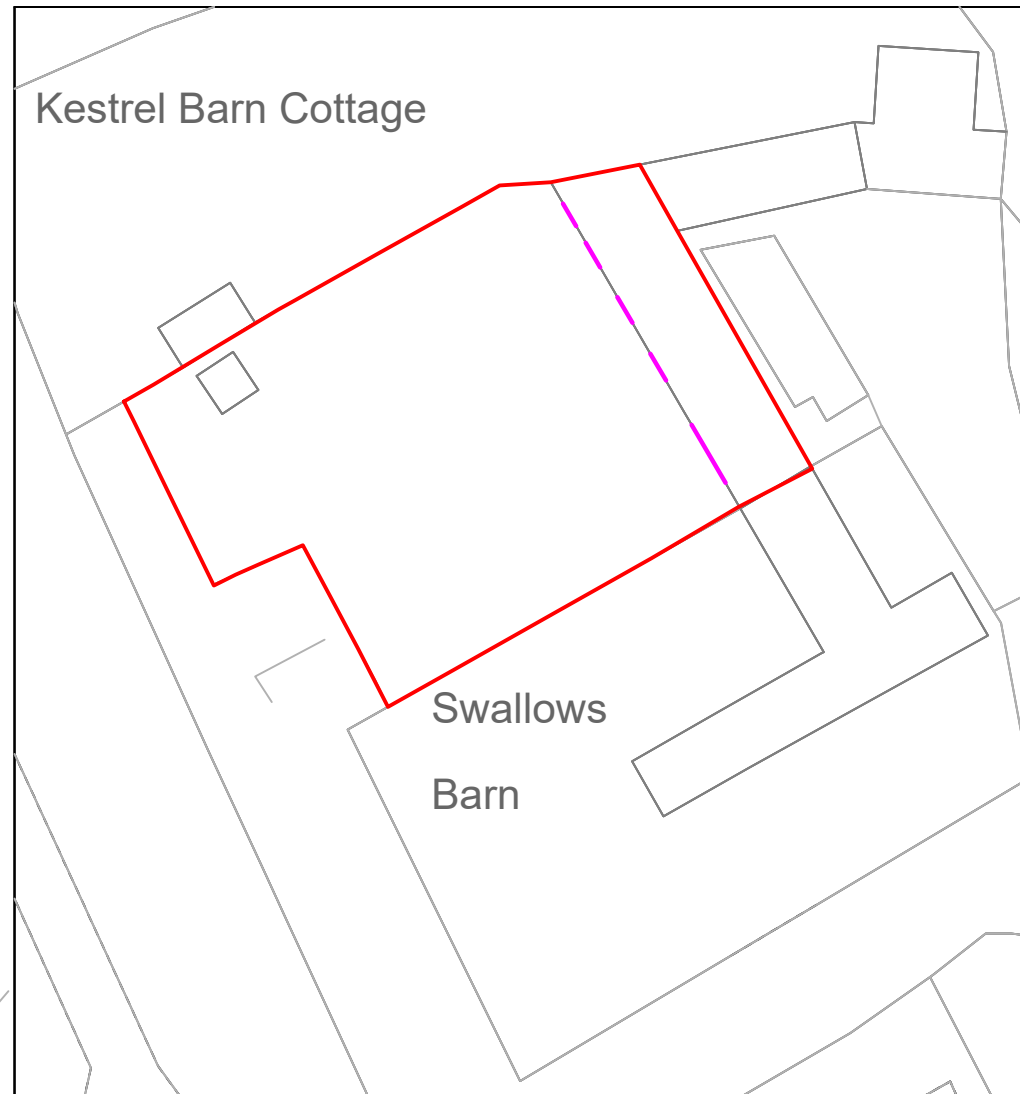

Location

1. All dimensions in millimetres (mm) and levels in metres (m) unless noted otherwise.
2. This drawing to be read in conjunction with all other relevant drawings and specification.
3. All work to comply with the relevant British Standards, Codes of Practice and the Building Regulations.

Revisions:

Customer: Mr Dan Goodman  
Larks Barn  
Lichfield Road  
RUGELEY  
WS15 3QQ

Drawing Title:  
Location and Site plan

Drawing No: 2685/PP/01 Contract No: NH2685BD

Scale: As Shown Starting Date: April 23, 2024

Drawn: E.Radinaite Size: A3 Revision: . Ref No: .



© Crown copyright. All rights reserved.  
License numbers 010031673 and 100042205