






Roof Plan  
scale 1:50@A3

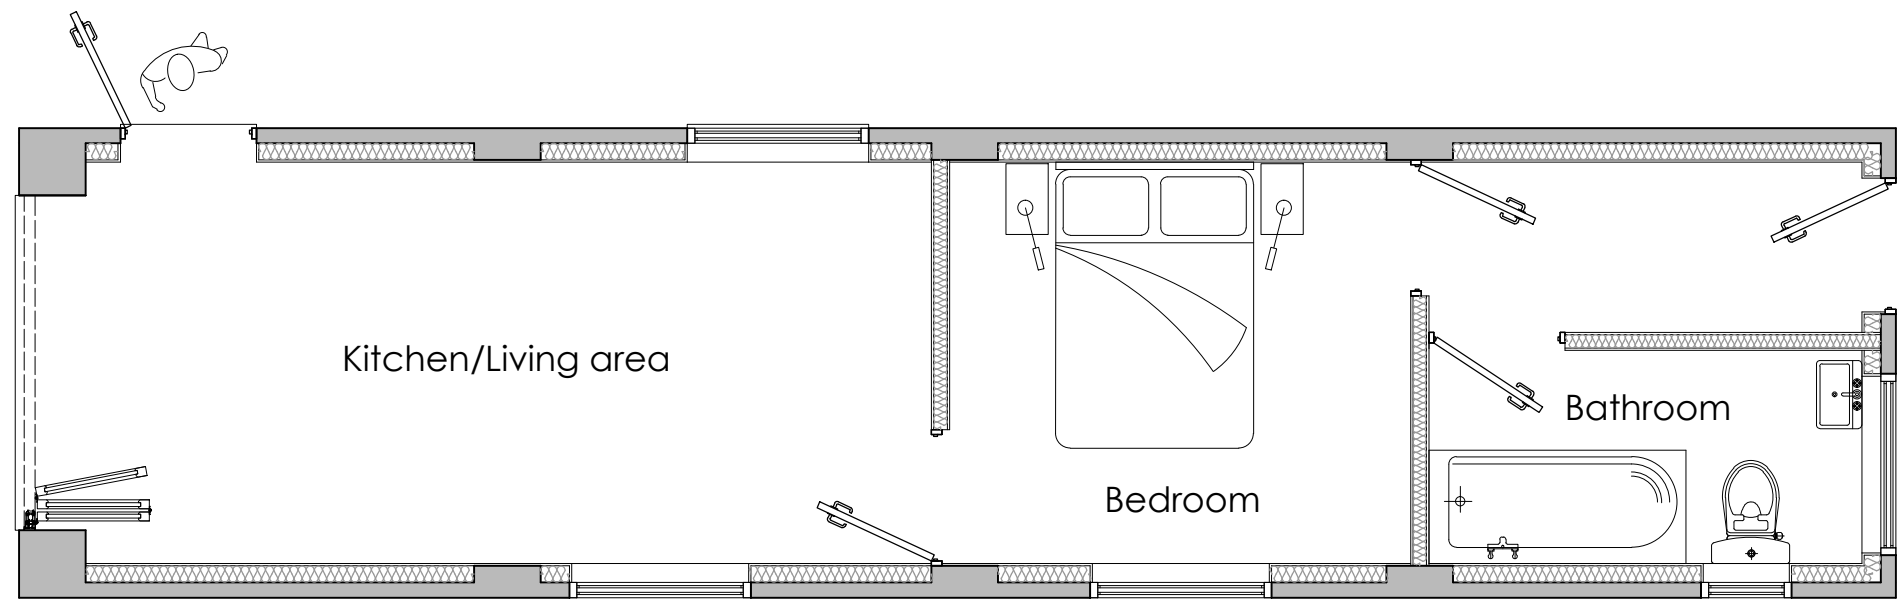

Proposed Plan  
scale 1:50@A3

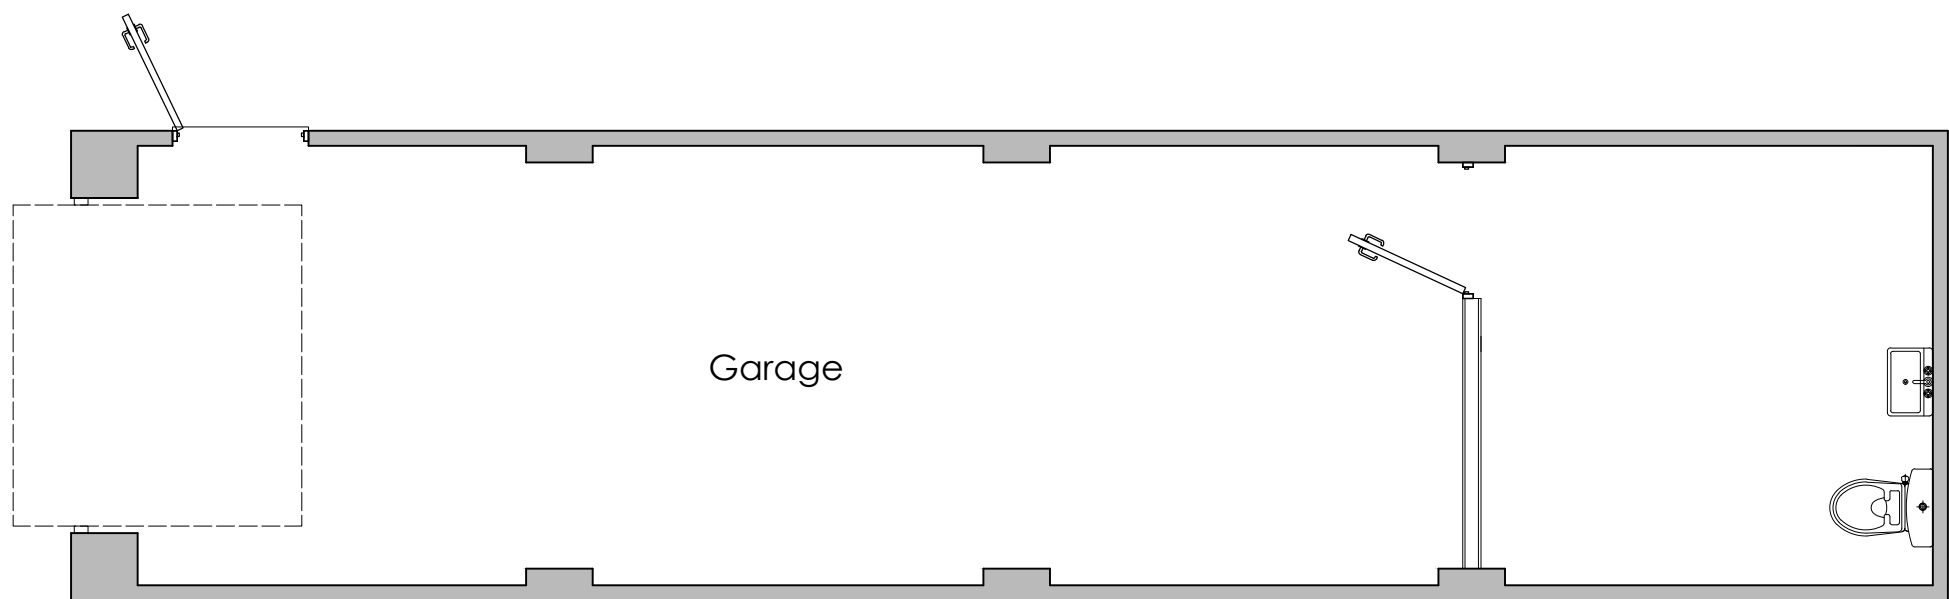

Existing Plan  
scale 1:50@A3

 

Rev	Date	Note
Revisions		

Client:  
**Mr Deeley**

Project:  
**17 Francis Road  
Lichfield, Staffs, WS13 7JX**

Drawing title:  
**Existing and proposed plans**

Drawing number:  
**PL221-210**

Revision:

Date:  
**April 2024**

Scale:  
**1:50@A3**



**Justin M Jones RIBA**  
Chartered Architect  
116 Gillway Lane  
Tamworth  
Staffordshire  
B79 8PW  
T: 07872 688728  
Justin@jmmjarchitecture.com  
www.JMJarchitecture.com



This drawing and the building works depicted are the copyright of JMJ Architecture and may not be reproduced except by permission in writing from the copyright owner. Do not scale from this drawing when using this for construction purposes. Use figured dimensions only.  
 © JMJ Architecture 2019

**A3**