



Survey Undertaken by Whickham Architecture Ltd
Part Ground Floor Plan
 Scale 1:50

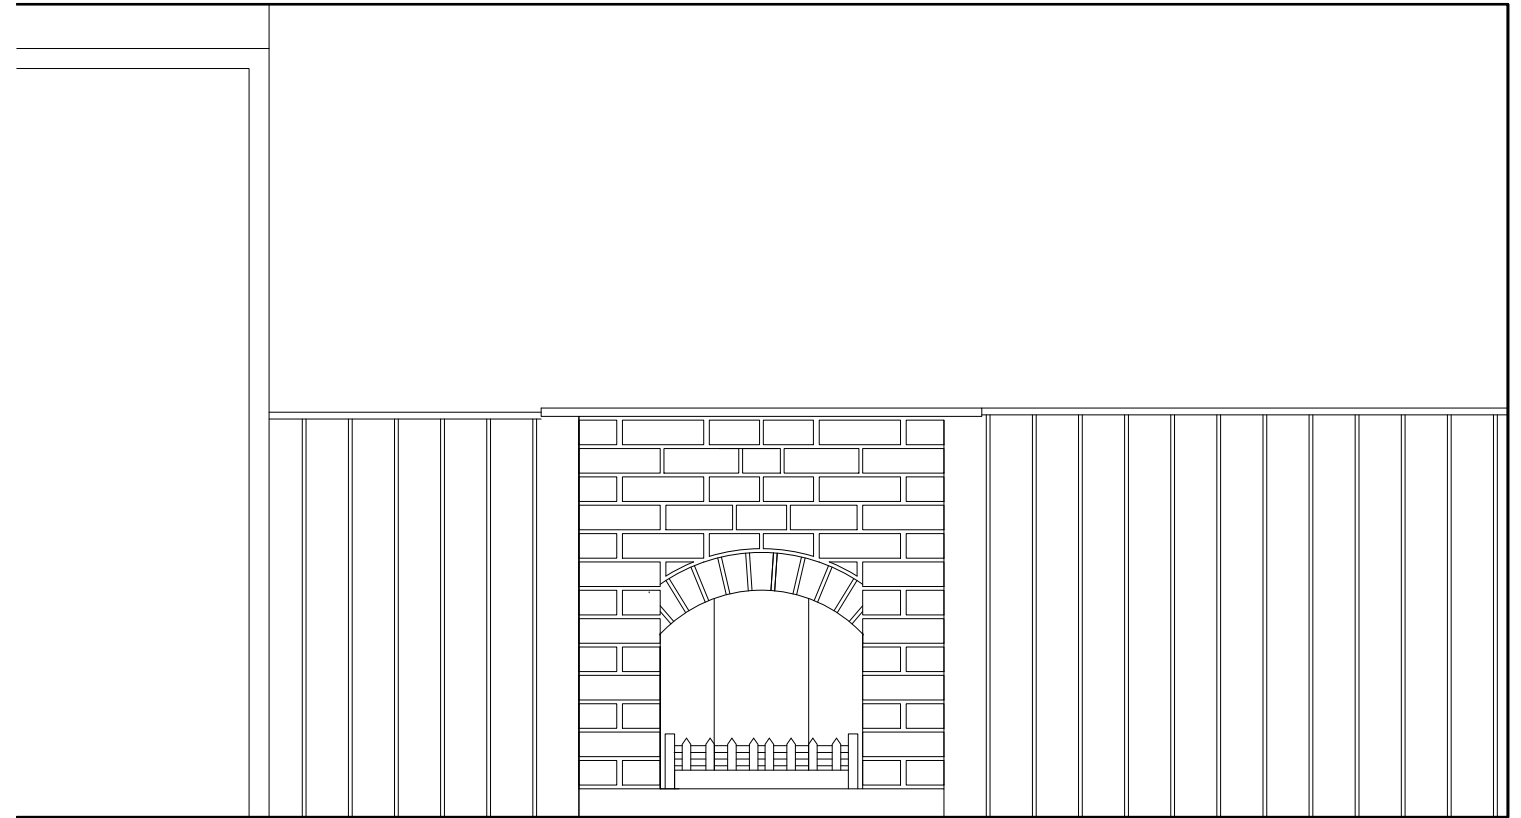

Internal Wall Elevation
 Scale 1:20

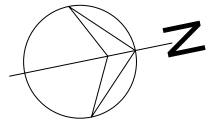

Alterations @ The Ship Inn
 South Cliff, Mousehole
 Penzance TR19 6QX
 St. Austell Brewery

Plan & Elevation
 As Existing

Scale: 1:50@A3 Drawn: DRL
1852-24-002A Date: March 24

ALL DIMENSIONS TO BE CHECKED ON SITE & ANY DISCREPANCIES TO BE NOTIFIED PRIOR TO COMMENCEMENT OF WORK.



Darren Law
Architecture

81 Steed Close Paignton TQ4 7SP
 01803 844961 info@dl-arch.co.uk