
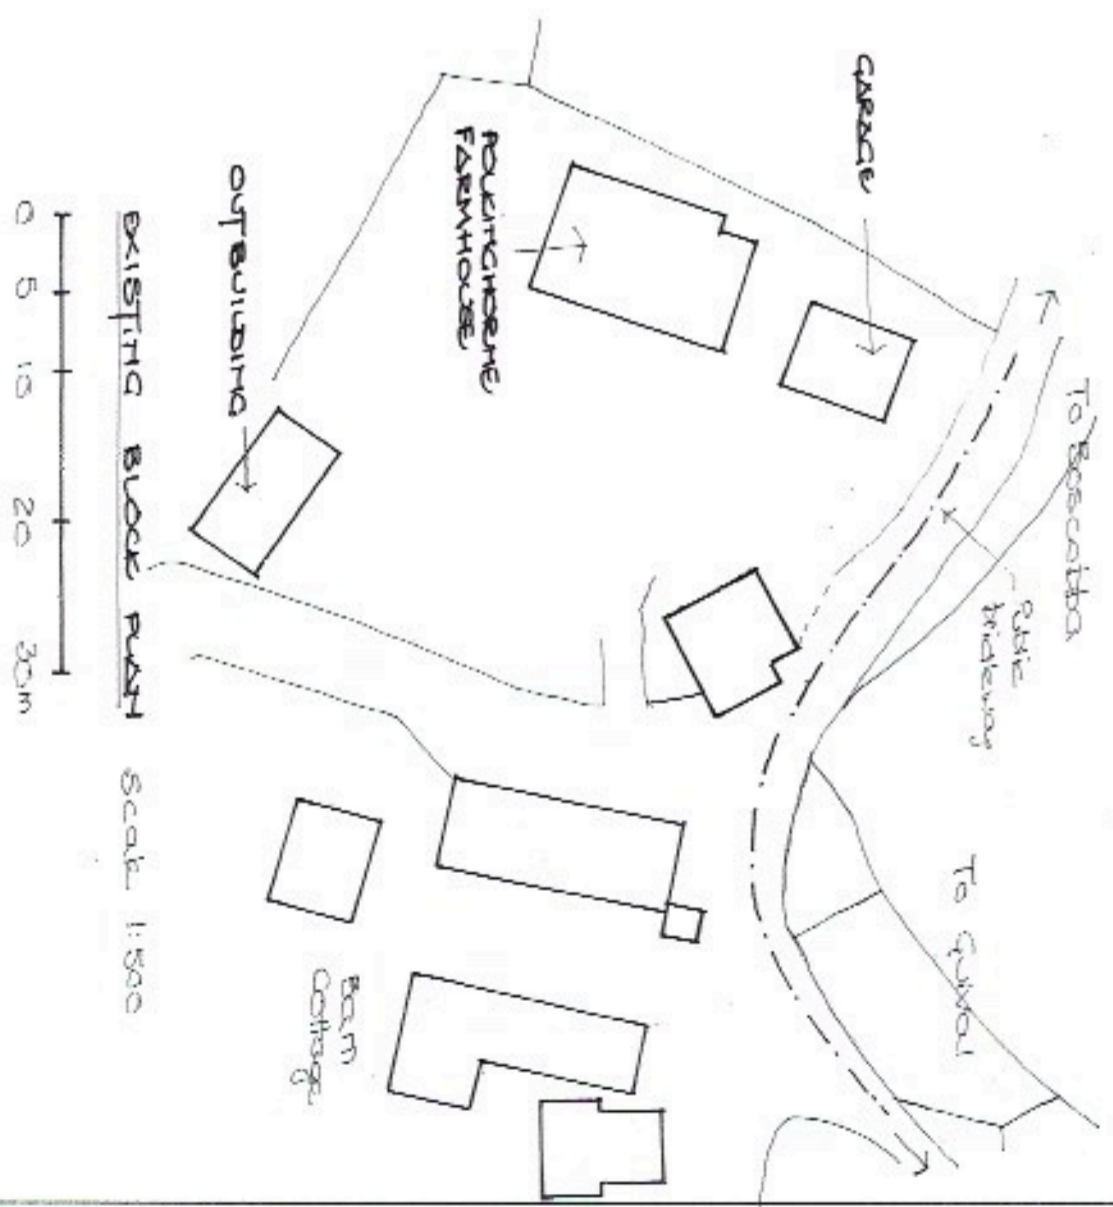
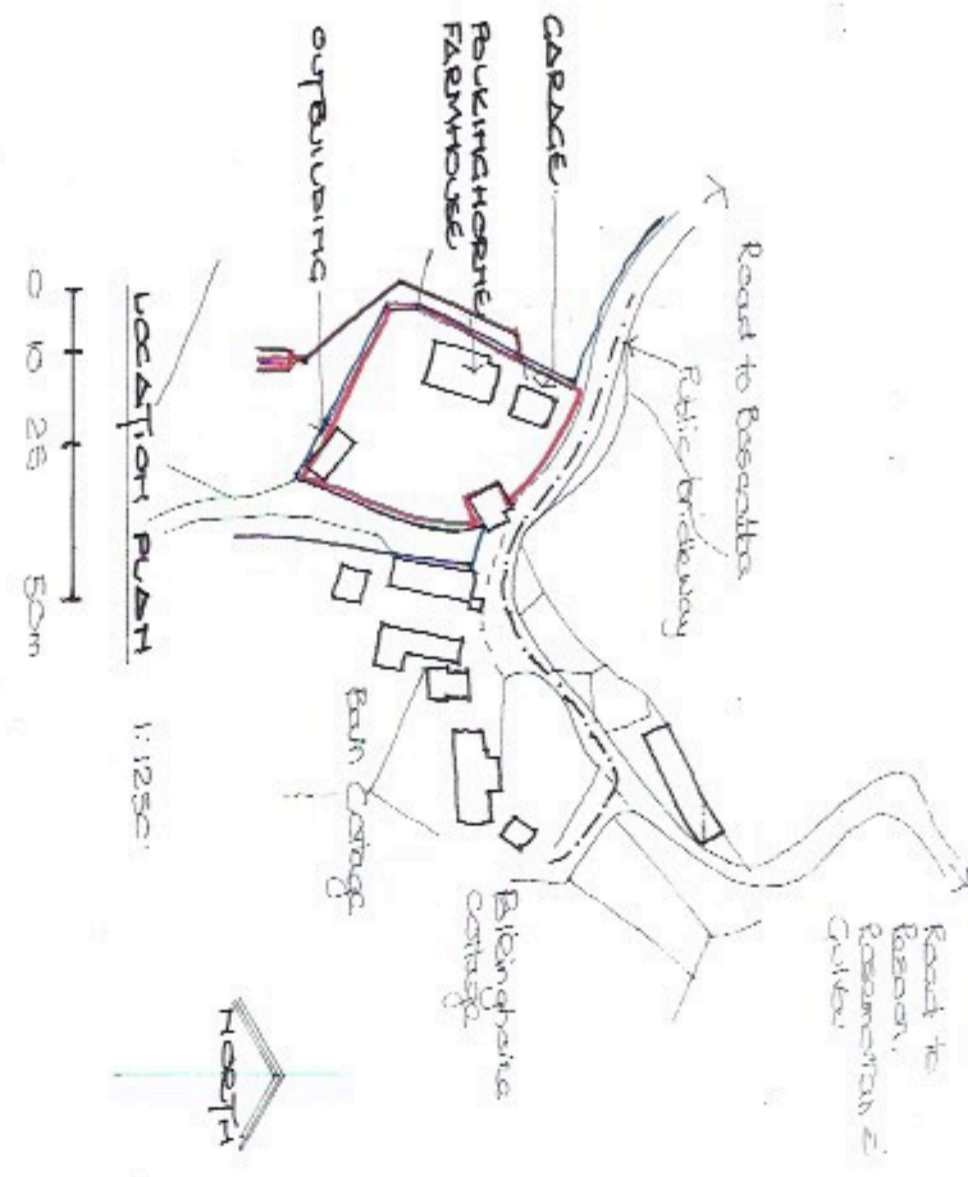


Exact line of external walls therefore wall thicknesses not established because of dense planting of climbing plants

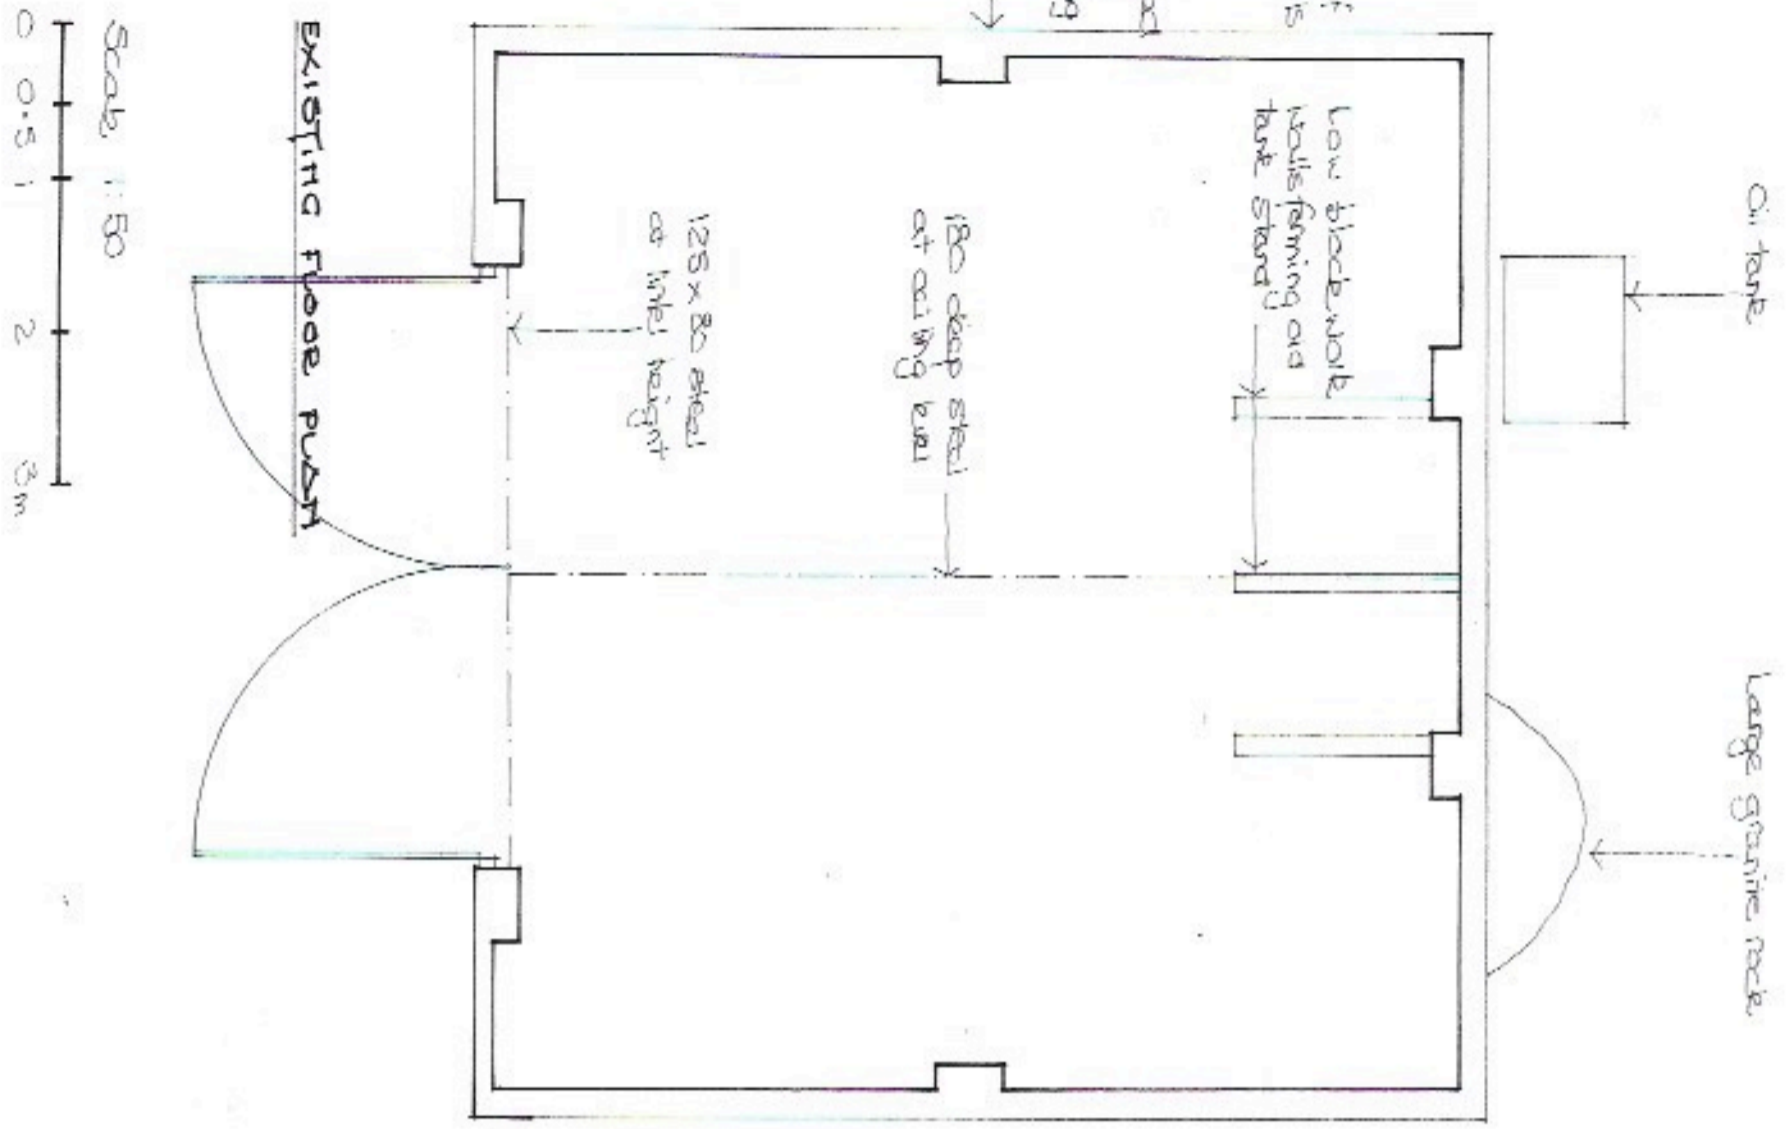

**Peggy Rickaby**  
BA Dip Arch RIBA  
Chartered Architect

Milldowns Cottage Ladydowns Newmill  
Penzance TR20 8UZ

Telephone 01736 796952  
email: peggyrickaby@ladydowns.com

Job Title: **PROPOSED WORKS TO THE CARPARK POLKINGHORNE FARMHOUSE GULVALU**  
Drawing Title: **EXISTING FLOOR PLAN LOCATION & BLOCK PLANS**

Scale: 1:50, 1:1250 & 1:500, not all  
Date: 5.1.2024  
Drawing No: **SMP. 2.1**

This drawing is copyright. All dimensions & setting out to be checked on site by contractor.