



This drawing is copyright and may not be altered, traced, copied, photographed or used for any purpose other than that for which it is issued without written permission from CSA Architects.
 Do not scale for construction purposes from this drawing. Check all dimensions on site prior to the commencement of work.
 Any discrepancies should be reported to the Architect.
 All details shown on this drawing are based upon typical site conditions related to the area. No responsibility can be accepted for abnormal conditions unless reported to the Architects, so that design amendments may be considered.

REV	DATE	NOTES	BY
D	19.03.24	Replacement Dwelling	JS
C	17.08.23	First Floor Layout Amendments	JS
B	03.04.23	General Updates	JS
A	09.03.23	Design Development	JS
-	13.02.23	Initial Issue	SK

ORIGINAL DRAWING SIZE : A1

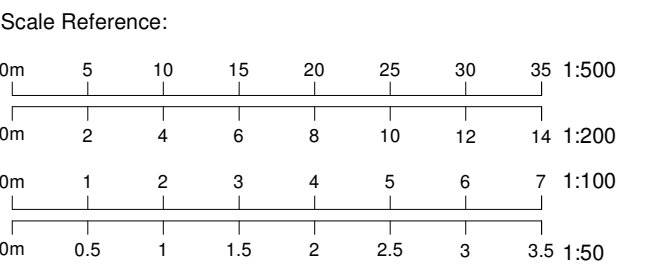

--- Extant Consent PA23/02967
 PV = Photovoltaic panels x 8

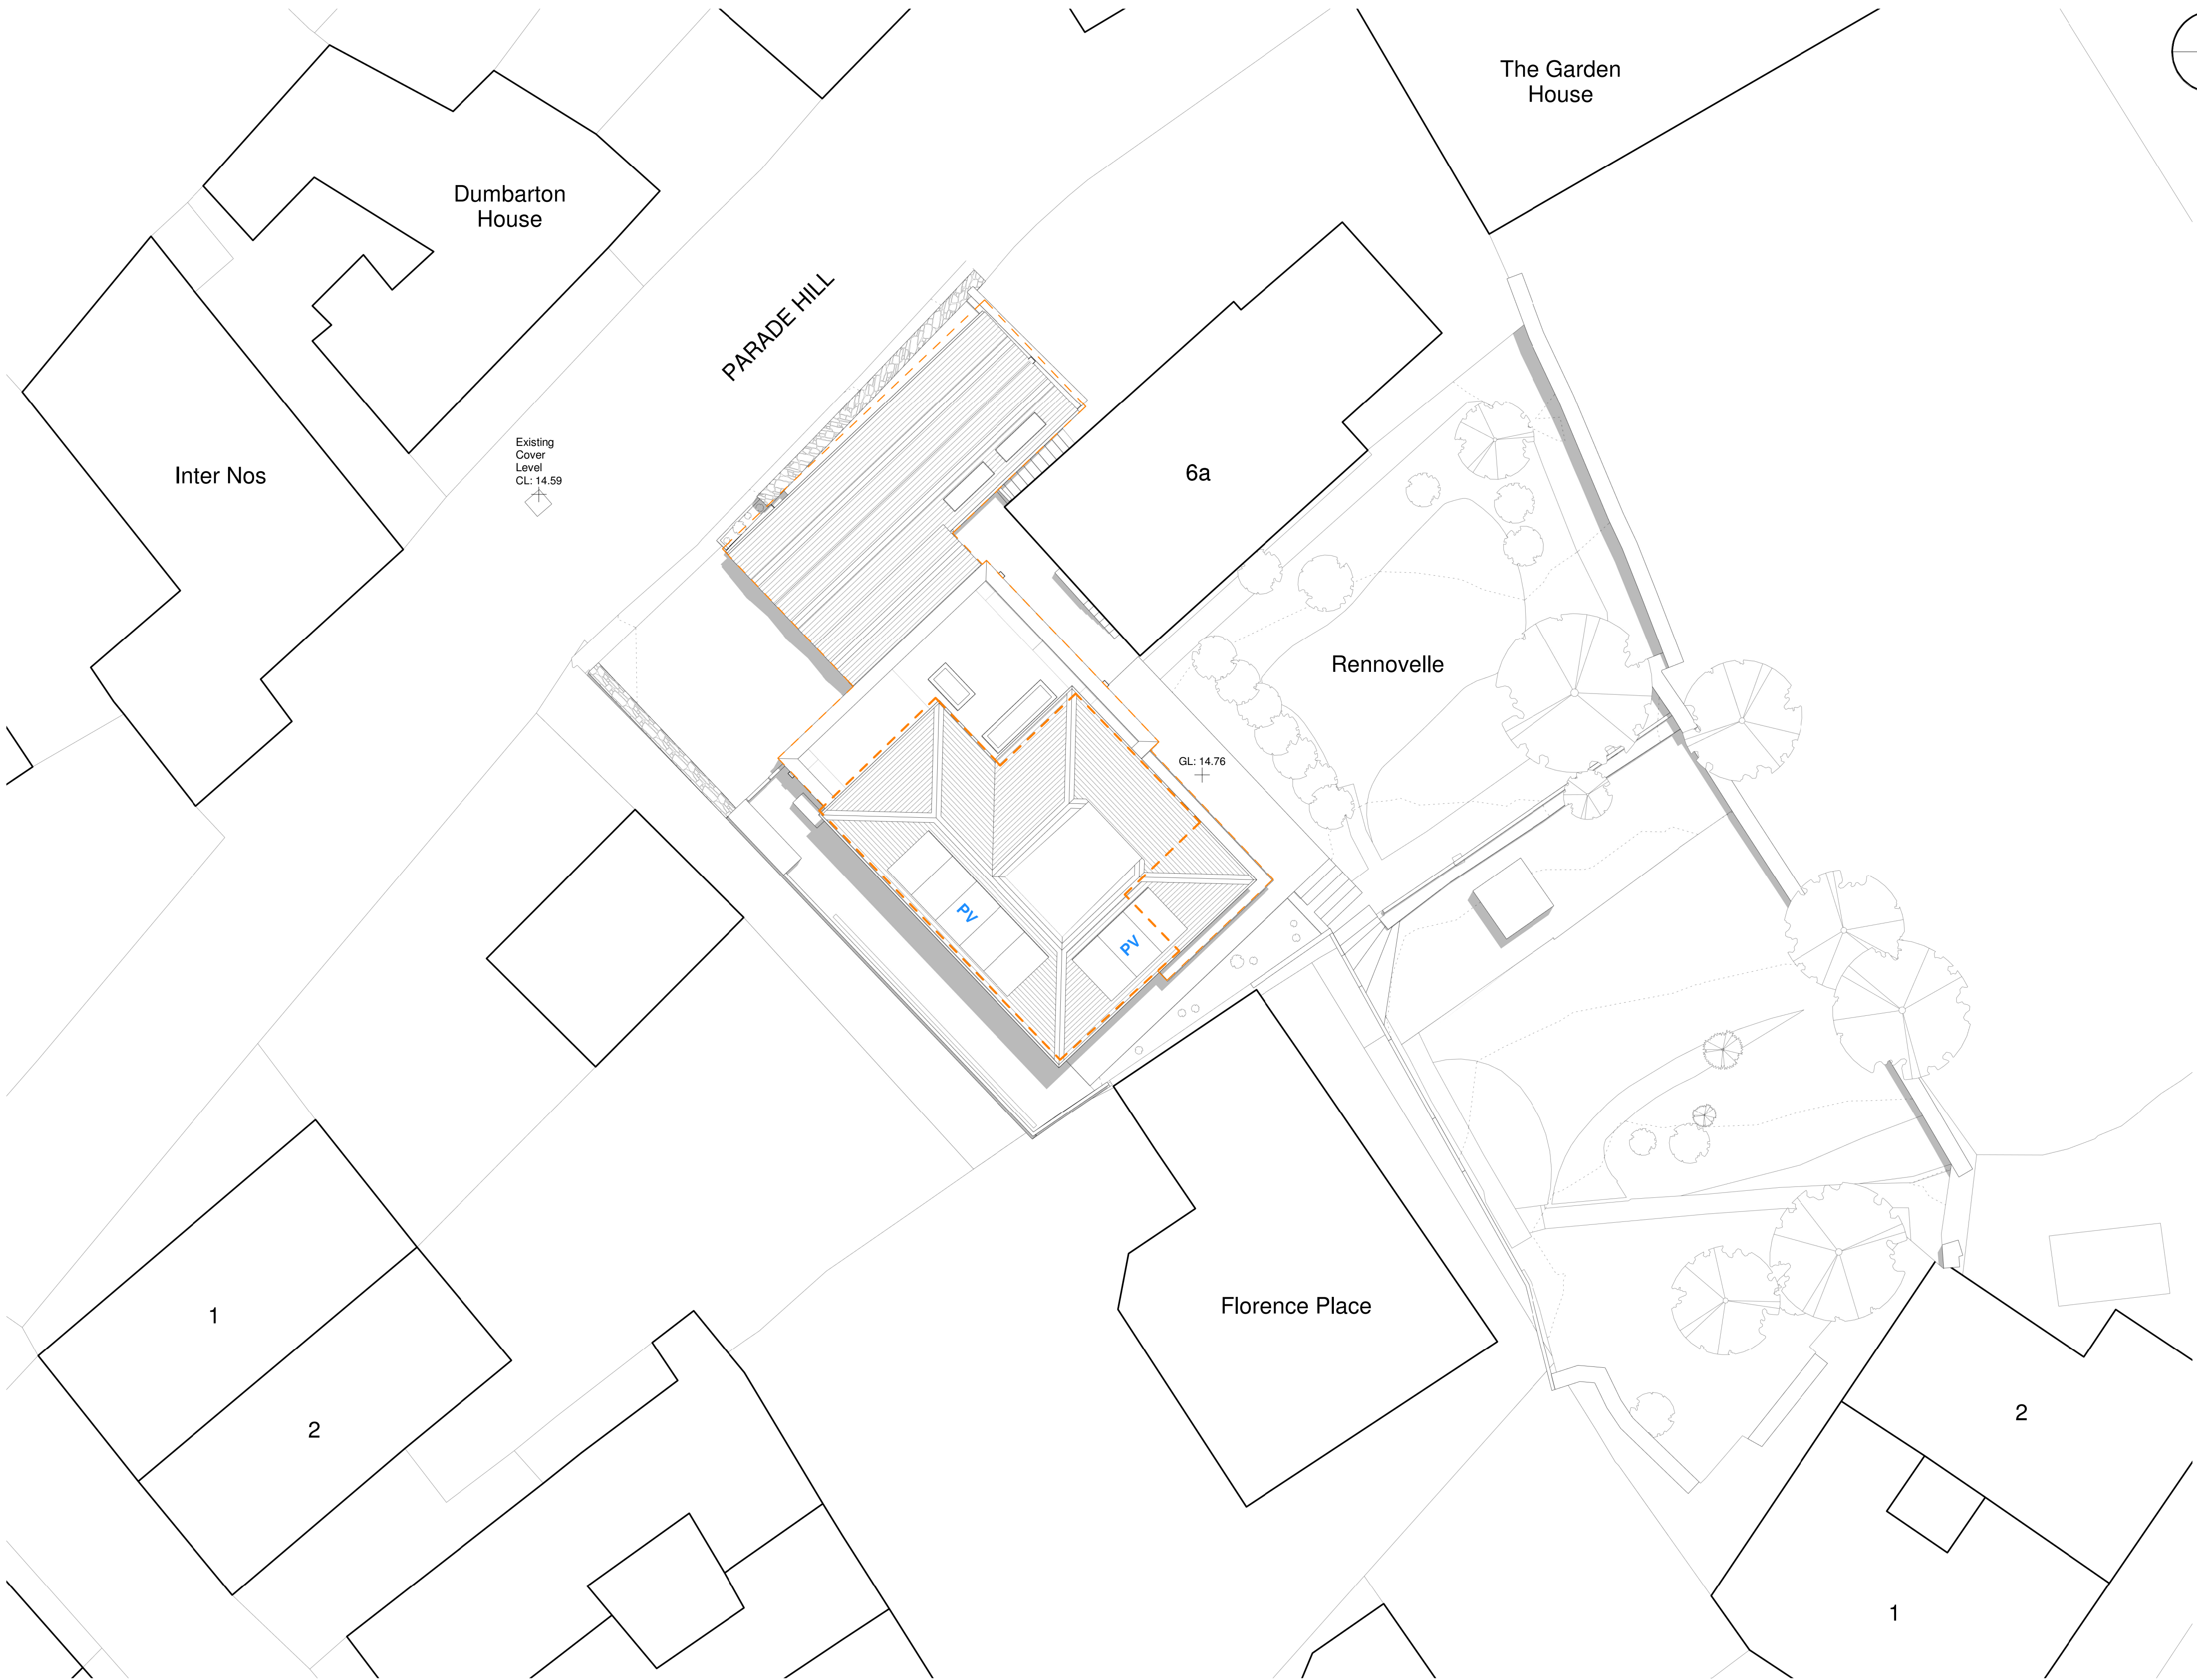

1 | PROPOSED SITE PLAN
 SCALE 1 : 100

CSA Architects
 RIBA Chartered Practice

Tel 01872 265 310
 www.csa-architects.co.uk
 info@csa-architects.co.uk
 St Piran House, Heron Way
 Newham, Truro, Cornwall, TR1 2XN



Job Description / Location
 REPLACEMENT DWELLING

RENOVELLE, 6 PARADE HILL
 MOUSEHOLE
 CORNWALL
 TR19 6PN

Drawing Title
 PROPOSED SITE PLAN

Date	Scale	Drawn By	Checked
NOV 22	1 : 100	JS	SK
Job No.	Drawing No.	Revision	
3466	010	D	

PLANNING