


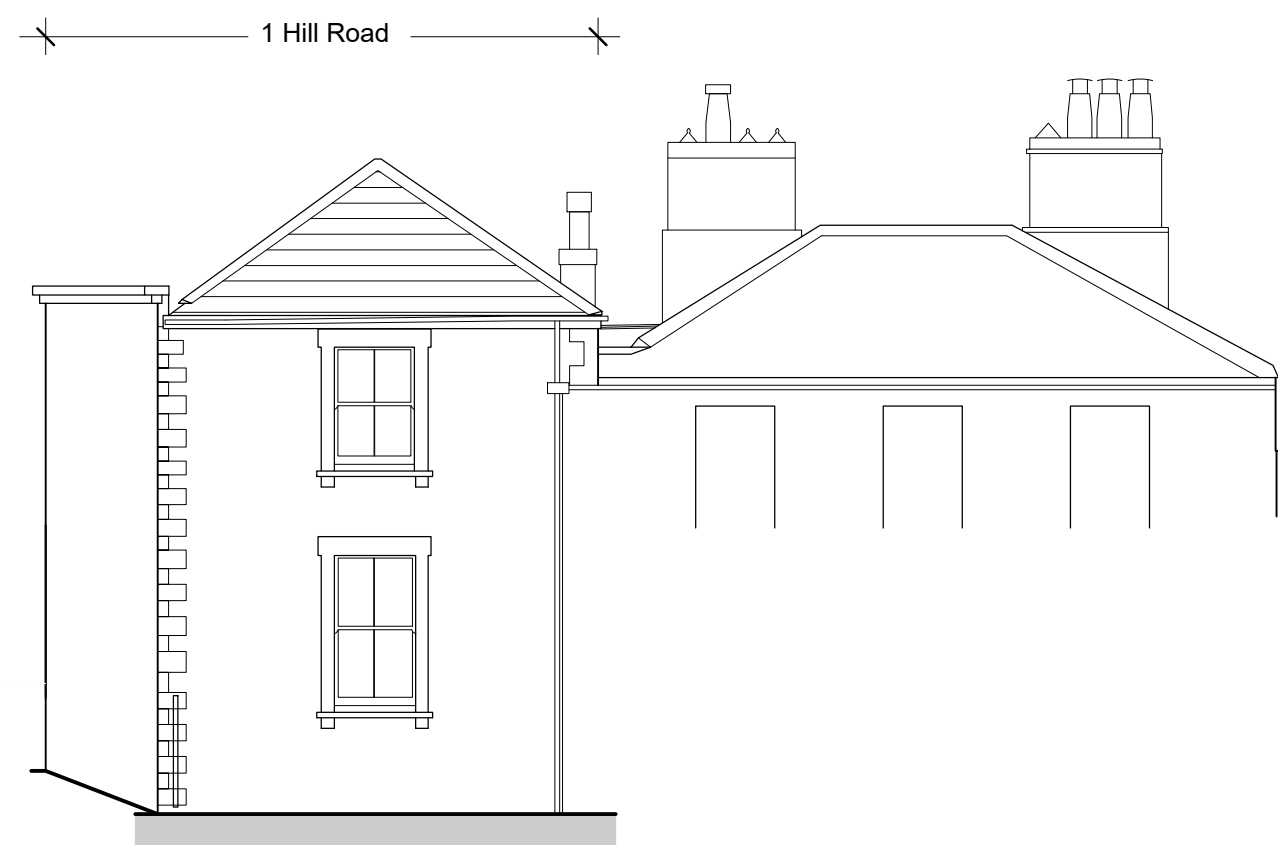

WEST ELEVATION - EXISTING



WEST ELEVATION - PROPOSED



SOUTH ELEVATION - EXISTING




SOUTH ELEVATION - PROPOSED




NORTH ELEVATION - EXISTING



NORTH ELEVATION - PROPOSED

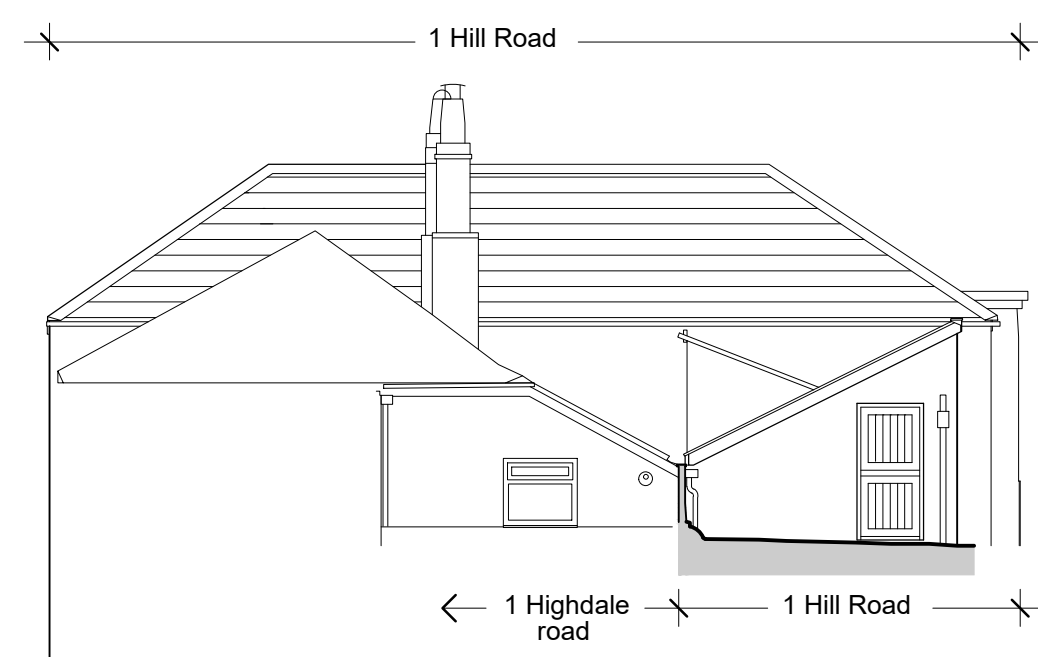


EAST ELEVATION - EXISTING

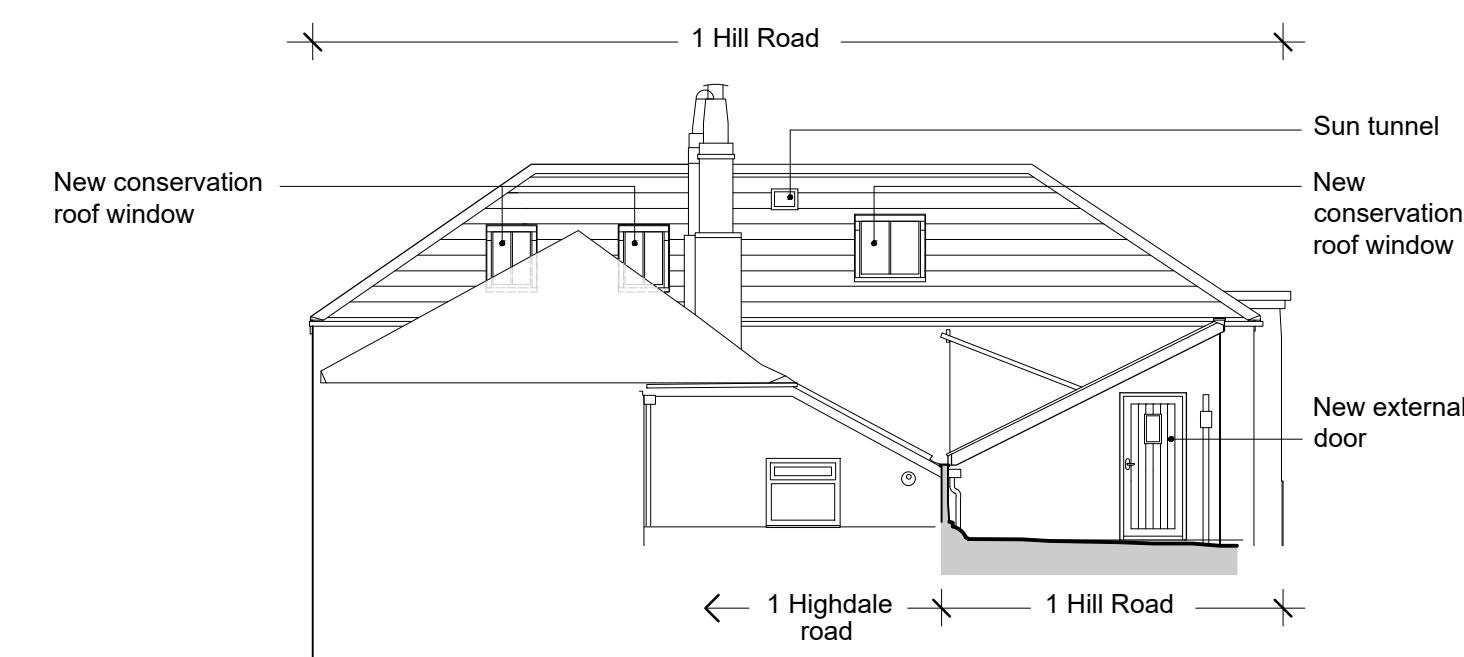

EAST ELEVATION - PROPOSED

Notes:

Copyright for these drawings remains with Engage Architecture Ltd. All dimensions to be checked on site prior to construction. Any discrepancies to be reported immediately.

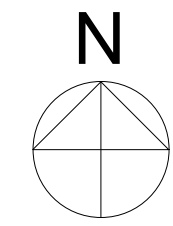

0 1 2 3 4 5M



KEY PLAN - NTS

PLANNING

**engage**  
ARCHITECTURE

ENGAGE ARCHITECTURE LTD

59 Calcott Road  
Knowle  
Bristol  
BS4 2HE  
T:0117 379 0068  
M:07817 104 066  
rob@engagearch.co.uk

Project Information

1 HILL ROAD  
CLEVEDON  
BS21 7LN

Drawing Information

Drawing Name  
Elevations

Drawing Number	485-PL-GA-04
Scale	1:100
Drawn by	rb
Date	Nov 23
Revision Date	-
Revision Number	-
Revision Notes	-
Paper Size	A1