



GROUND FLOOR PLAN - PROPOSED

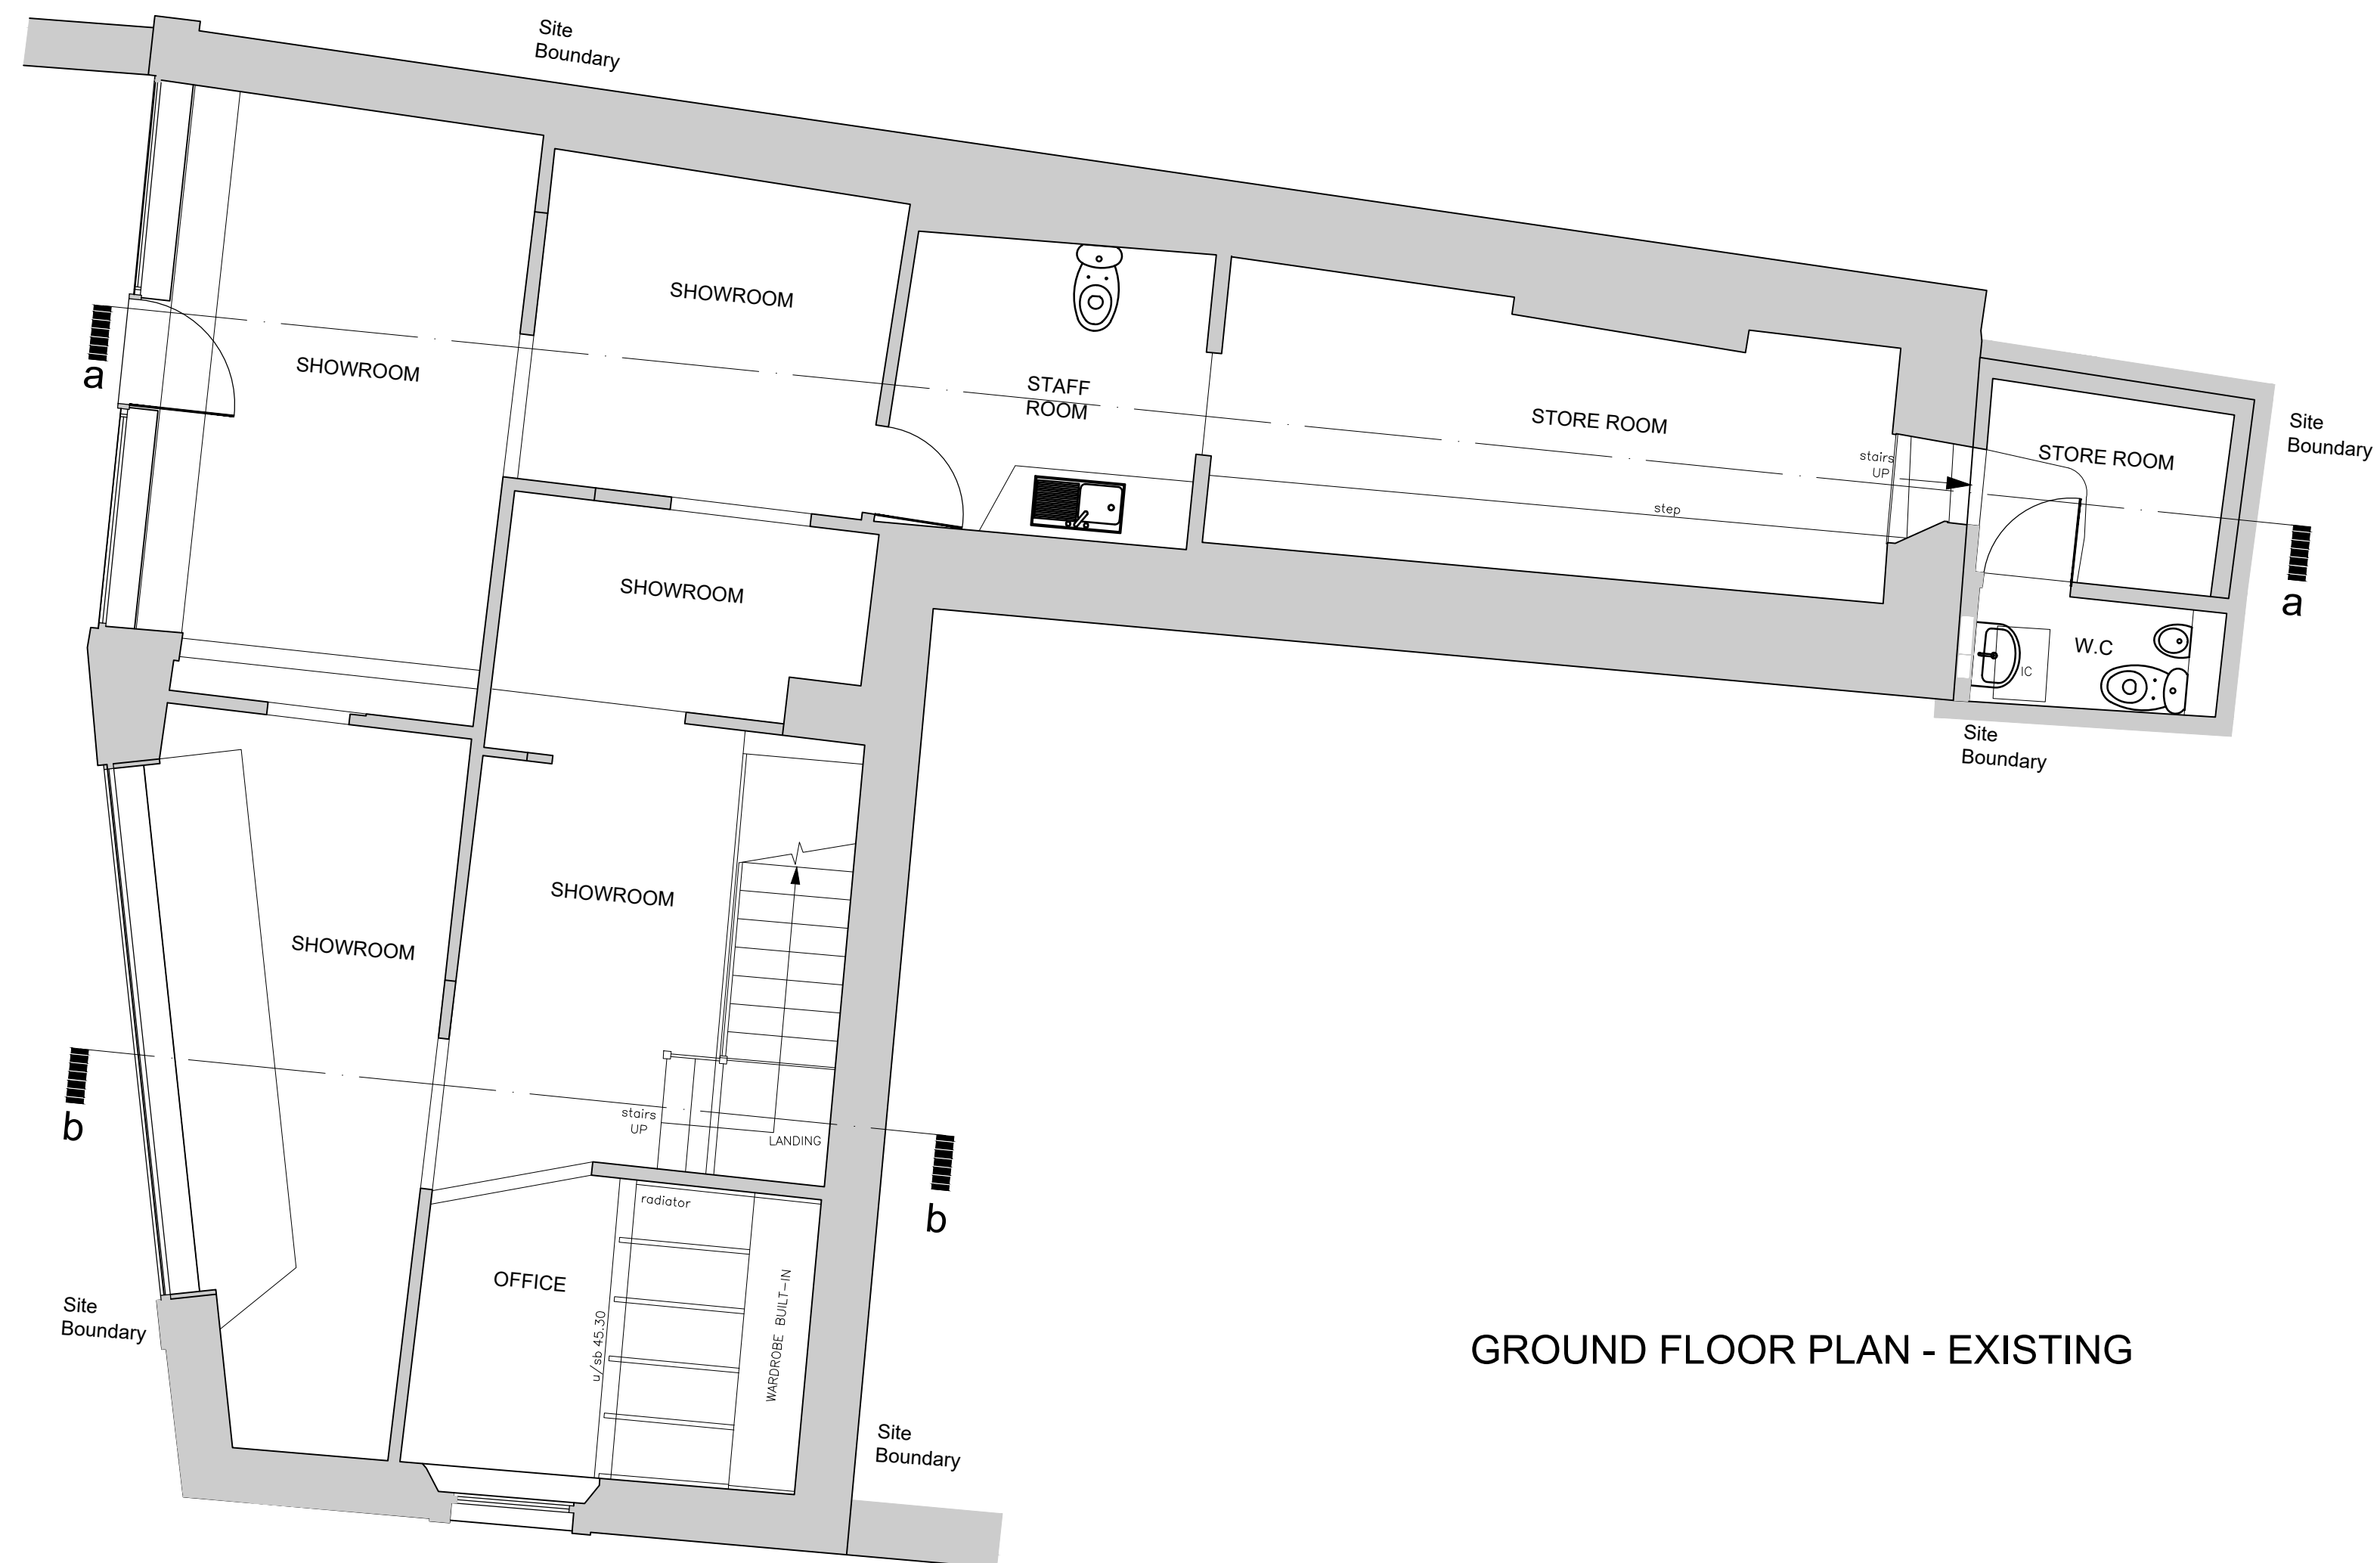

GROUND FLOOR PLAN - EXISTING

Notes:

Copyright for these drawings remains with Engage Architecture Ltd. All dimensions to be checked on site prior to construction. Any discrepancies to be reported immediately.

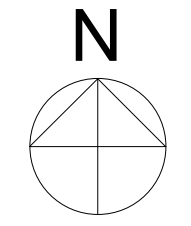

PLANNING
engage
 ARCHITECTURE

ENGAGE ARCHITECTURE LTD

59 Calcott Road
 Knowle
 Bristol
 BS4 2HE
 T:0117 379 0068
 M:07817 104 066
 rob@engagearch.co.uk

Project Information

1 HILL ROAD
 CLEVEDON
 BS21 7LN

Drawing Information

Drawing Name
Ground Floor Plans
 -

| | |
|-----------------|--------------|
| Drawing Number | 485-PL-GA-01 |
| Scale | 1:50 |
| Drawn by | rb |
| Date | Nov 23 |
| Revision Date | - |
| Revision Number | - |
| Revision Notes | - |
| Paper Size | A1 |