


**02 Proposed Front Wall Section H**  
Scale: 1:50 @ A1

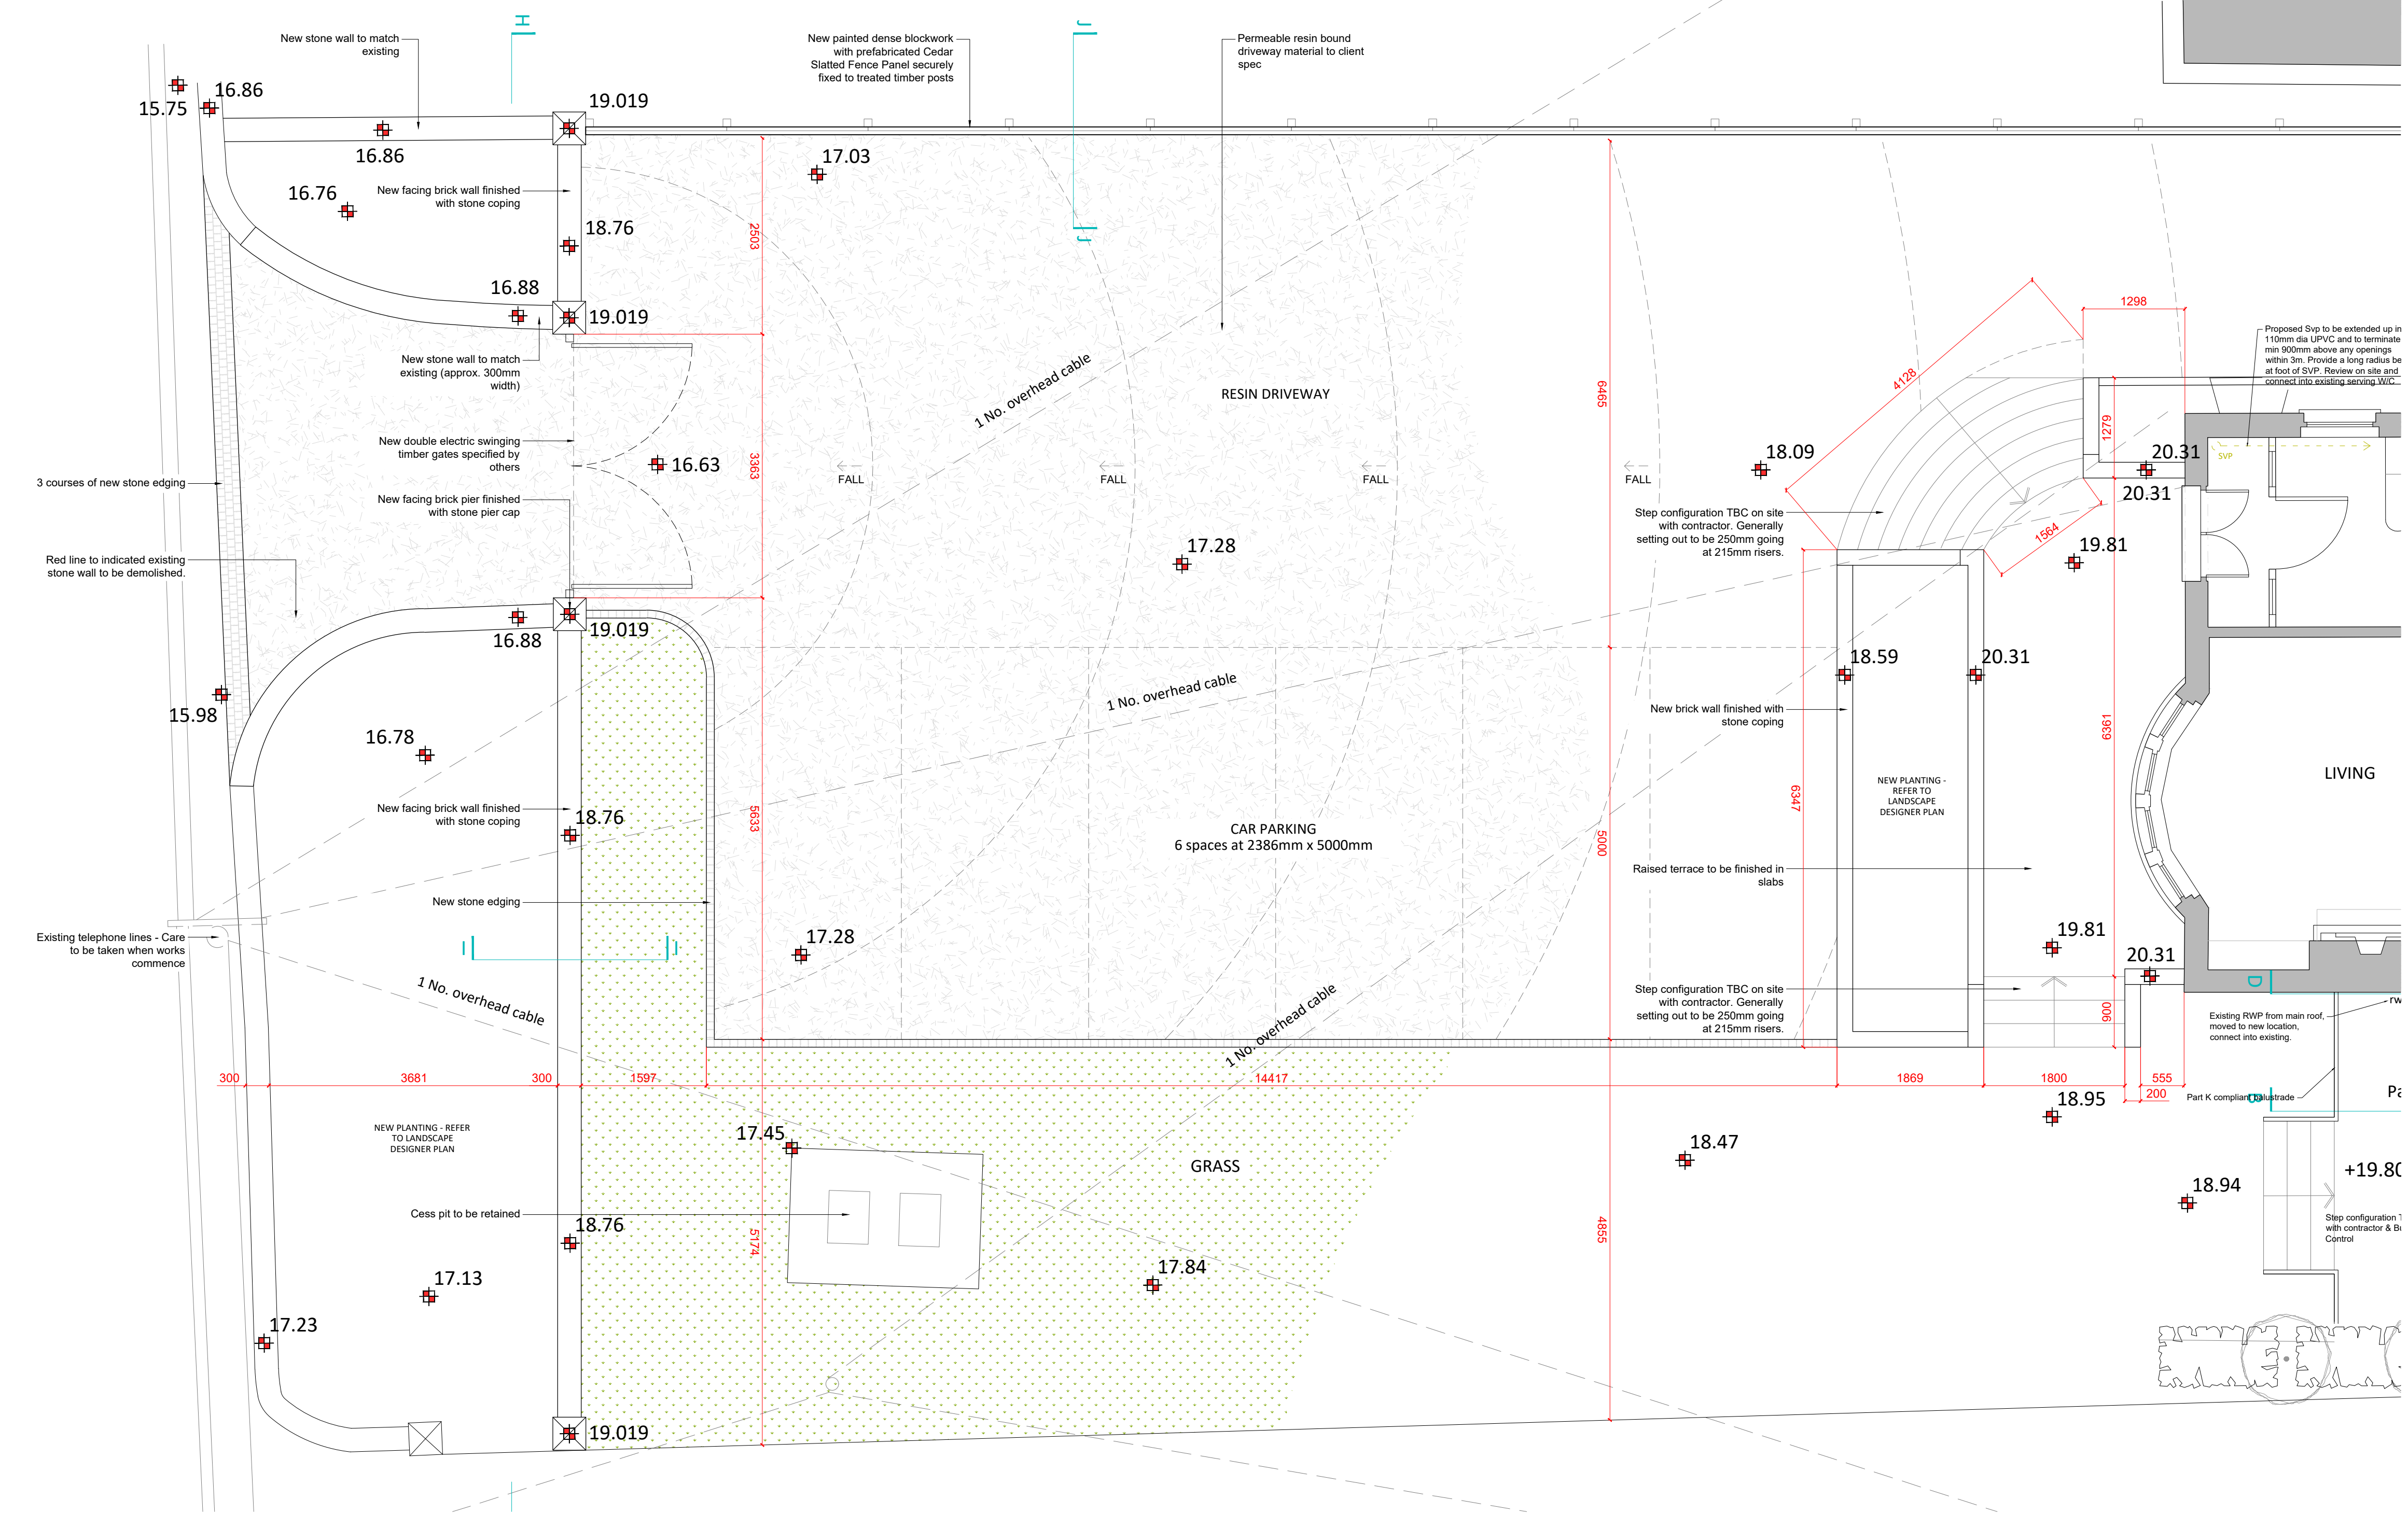

**PRELIMINARY**

| Revisions |  |
|-----------|--|
|           |  |
|           |  |
|           |  |

Drawn by **HB** Checked by **HP**

Project  
**Lynnwood, Main Road (A370), Brockley**

Drawing  
**Driveway Plan, Proposed**

Status  
**Tender**



**W.H. ARCHITECTS LTD**  
Bookbinder House,  
1 Kingsdown Parade,  
Bristol, BS65UD  
0117 973 5690  
www.wharchitects.co.uk

Date **Mar '24** Scale **1:50@A1**

Ref **1313-21 / 4150**