


NOTE:  
All measurements to be checked on site.  
This drawing is prepared for planning purposes only.

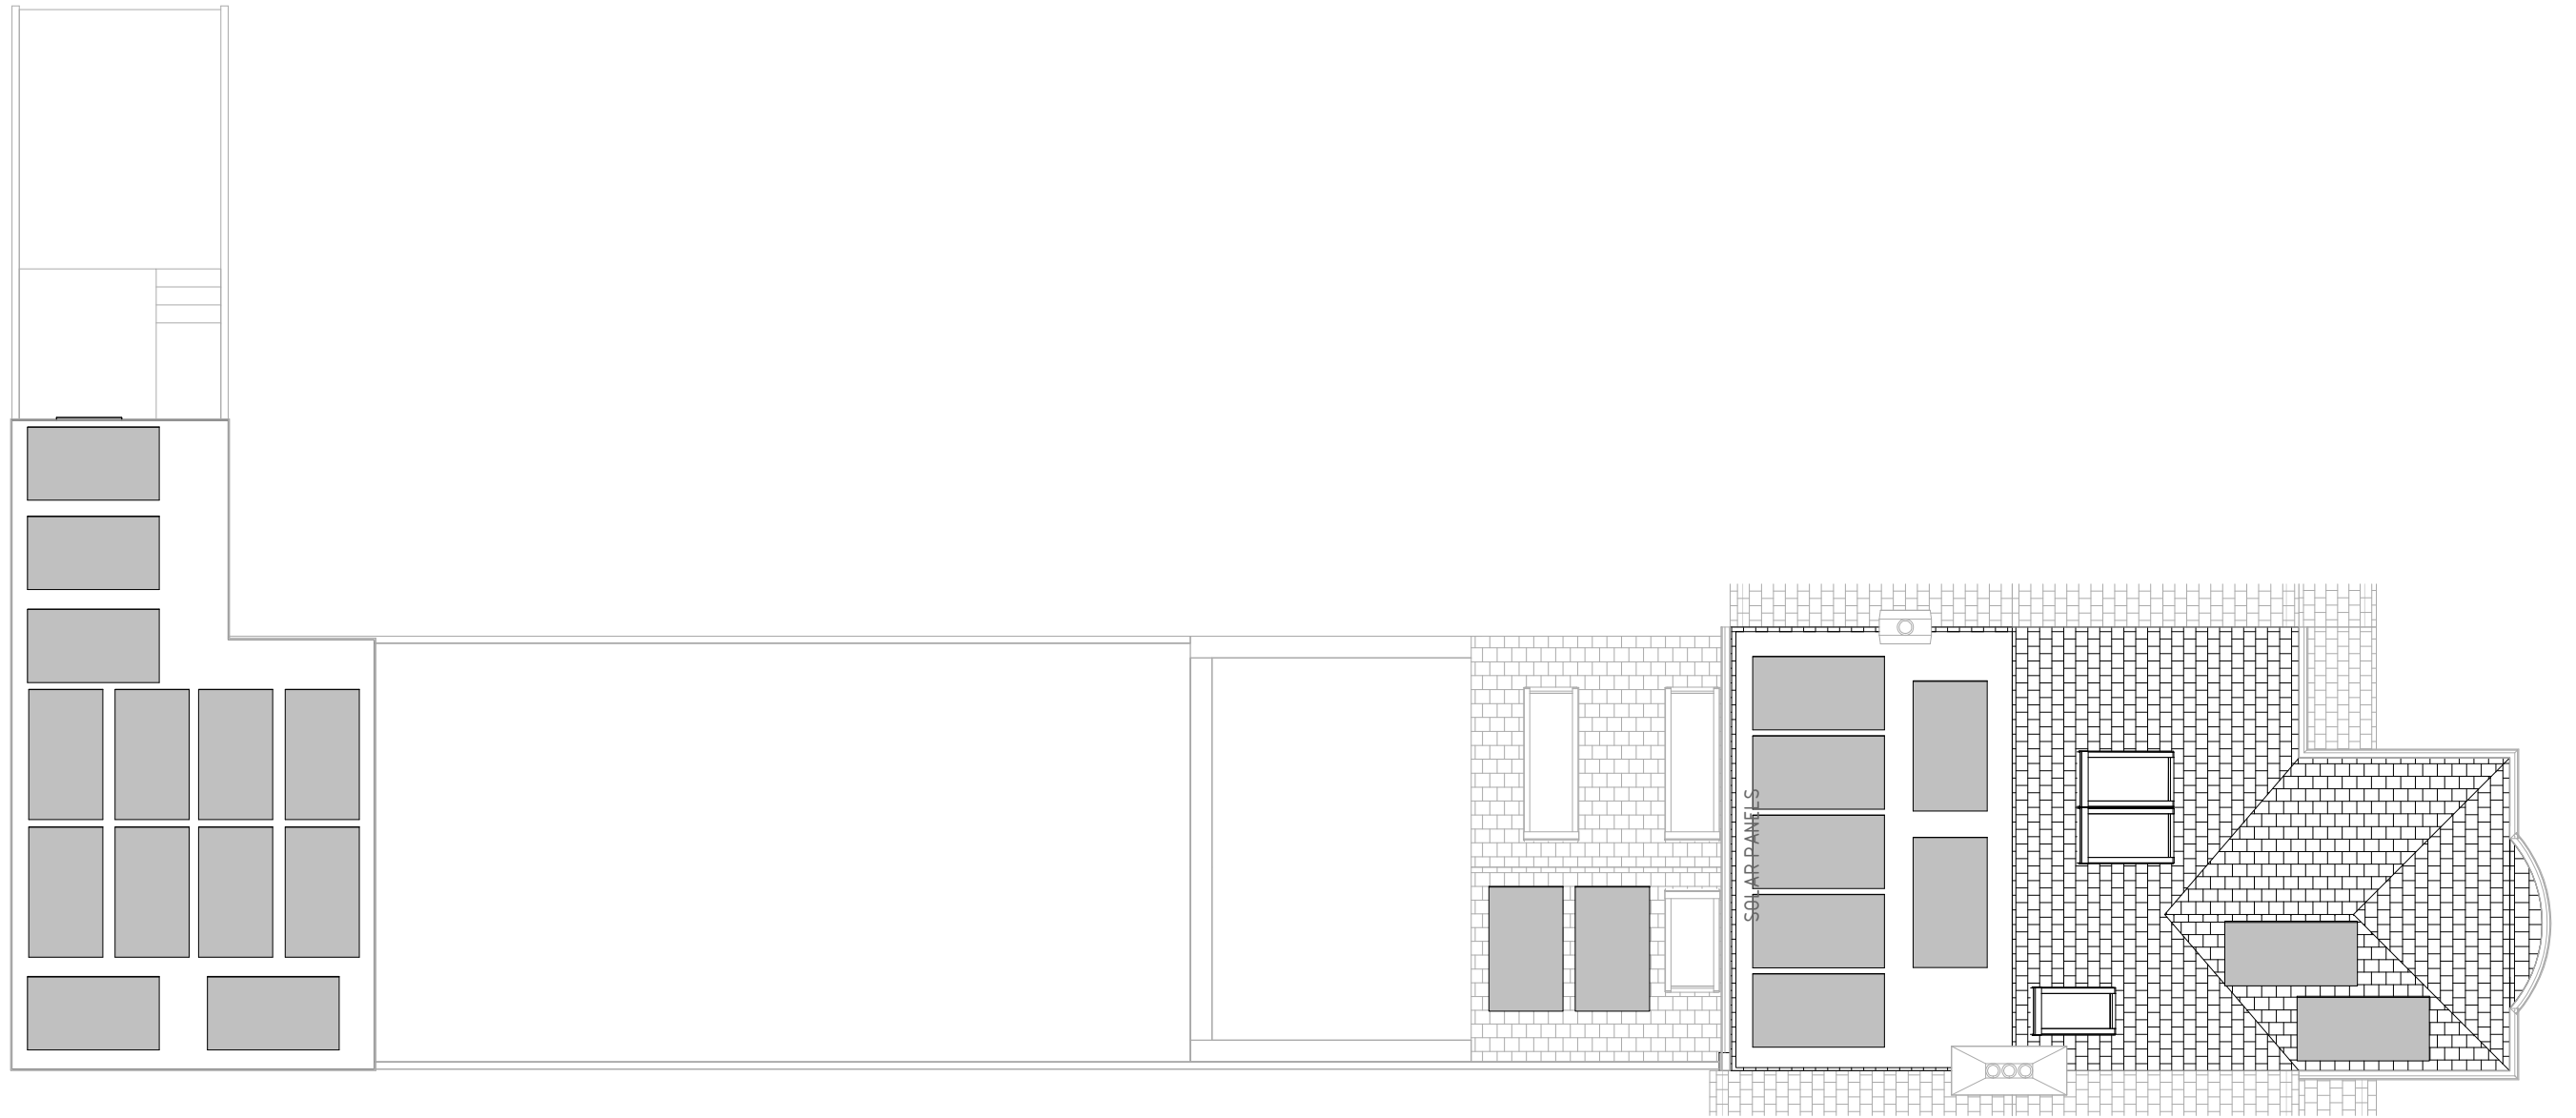

13/304 - PROPOSED ROOF PLAN  
1:100



VISUAL SCALE 1:100 @ A3

PROJECT NO.  
685  
PROJECT ADDRESS:  
52 HOMESTALL ROAD LONDON SE22-0SB  
SHEET NO: REV:  
685/ 13

SCALE:

DRAWING TITLE:  
PROPOSED FLOOR PLANS

DATE:

APRIL  
2024