


NOTE:
All measurements to be checked on site.
This drawing is prepared for planning purposes only.

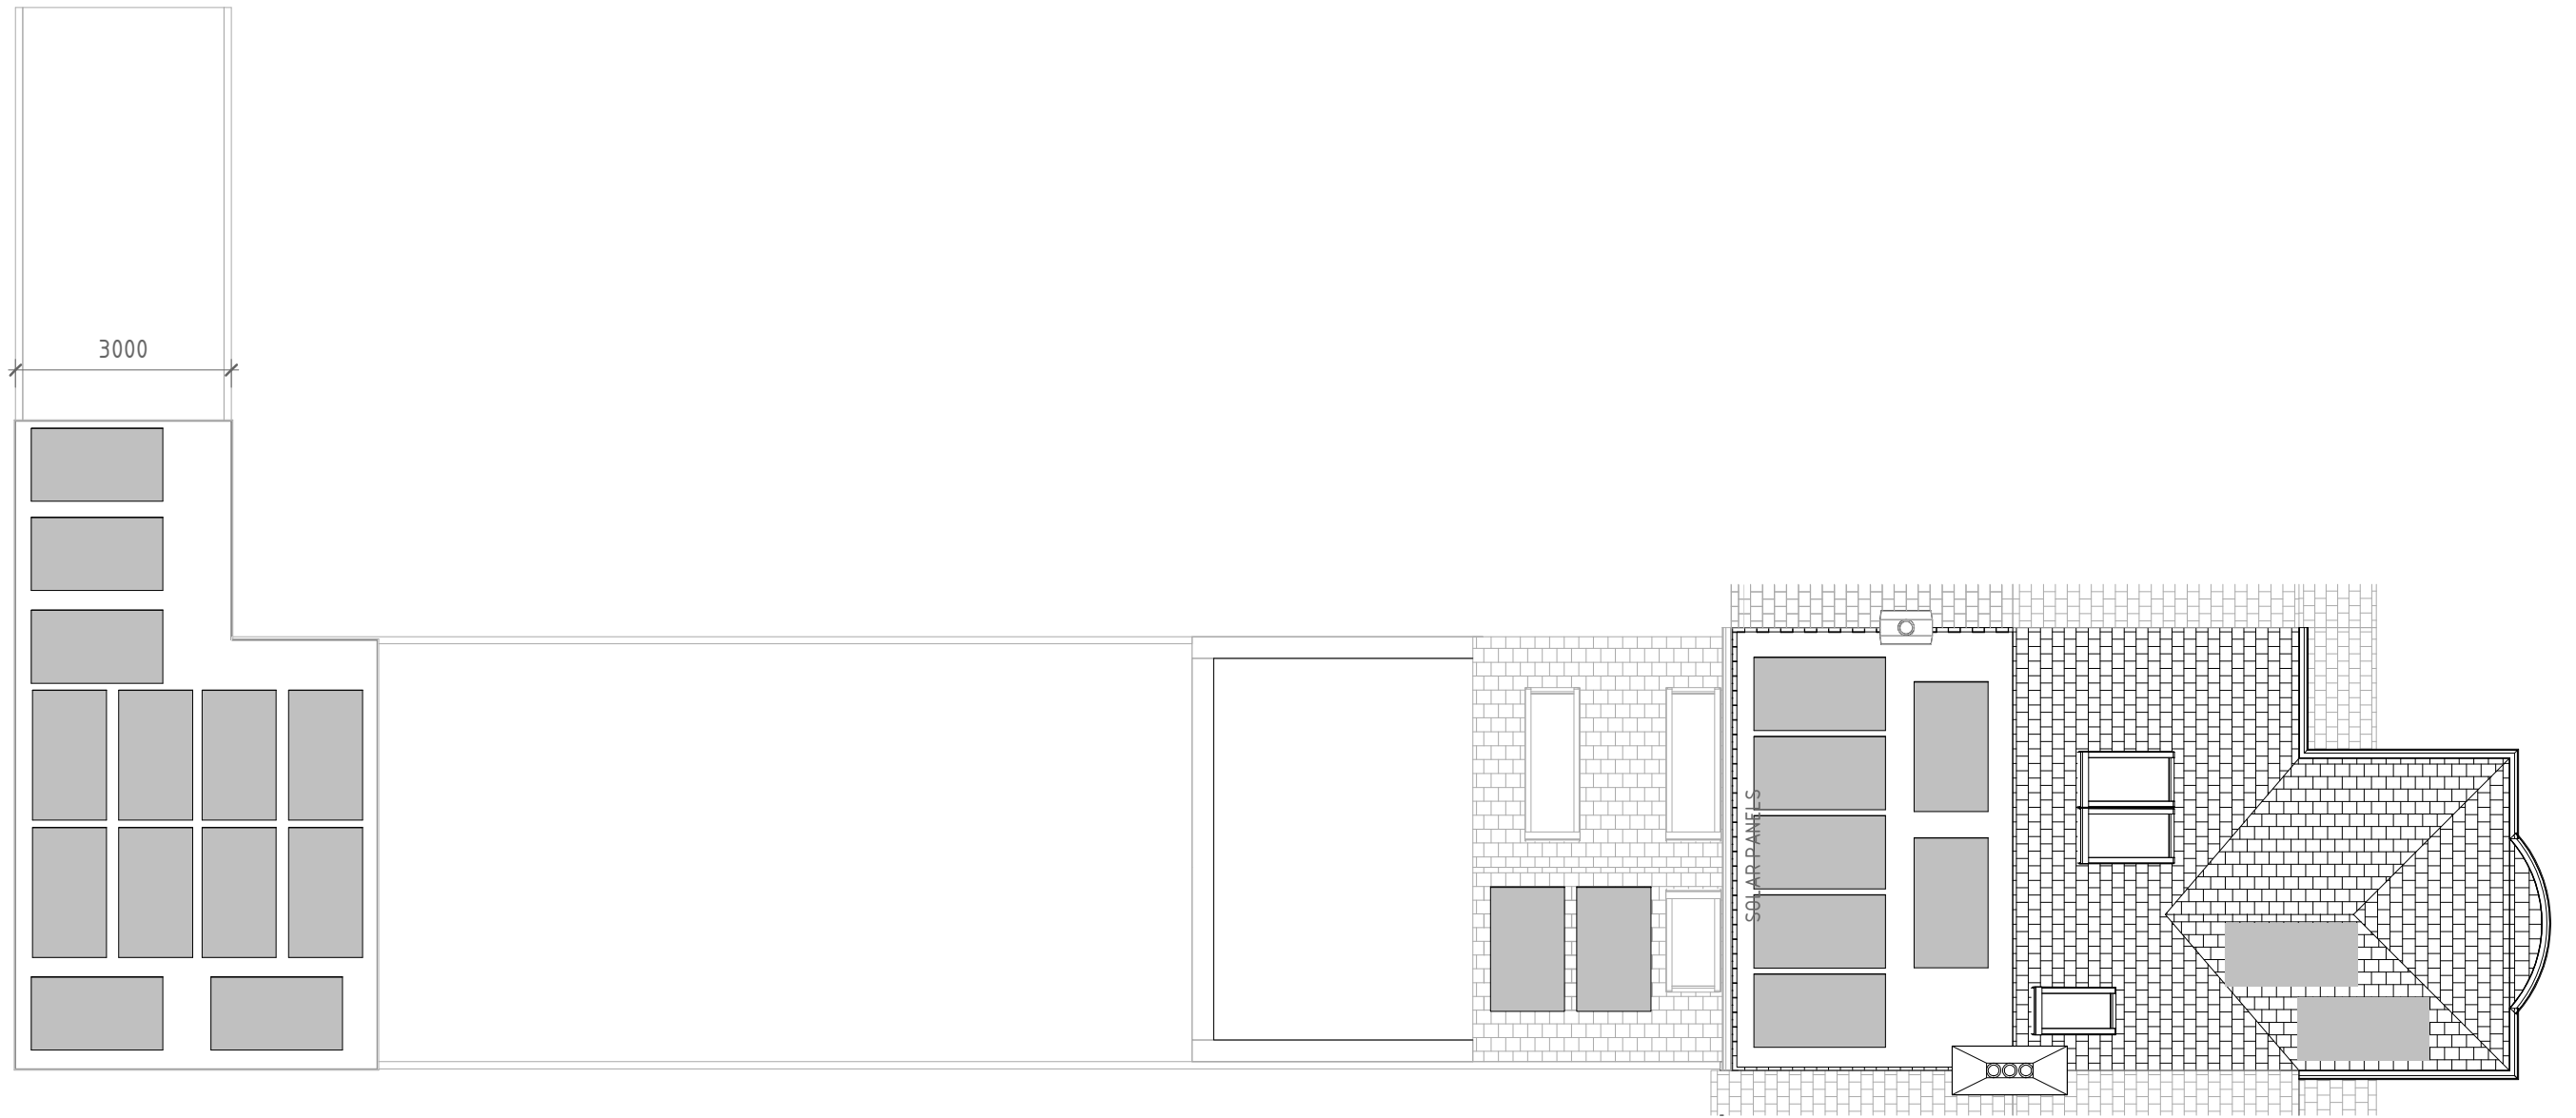

07/104 - EXISTING ROOF PLAN
1 : 100



VISUAL SCALE 1:100 @ A3

PROJECT NO.
685
PROJECT ADDRESS:
52 HOMESTALL ROAD LONDON SE22-0SB
SHEET NO: REV:
685/ 07

SCALE:

DRAWING TITLE:
EXISTING FLOOR PLANS
DATE:
April 2024