




NOTE:
All measurements to be checked on site.
This drawing is prepared for planning purposes only.

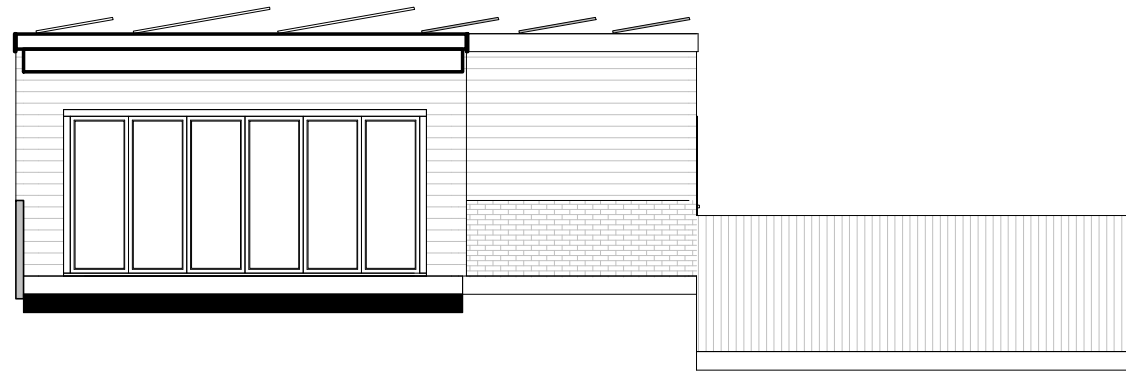


21/405 - OUTBUILDING - PROPOSED FRONT ELEVATION
1: 100

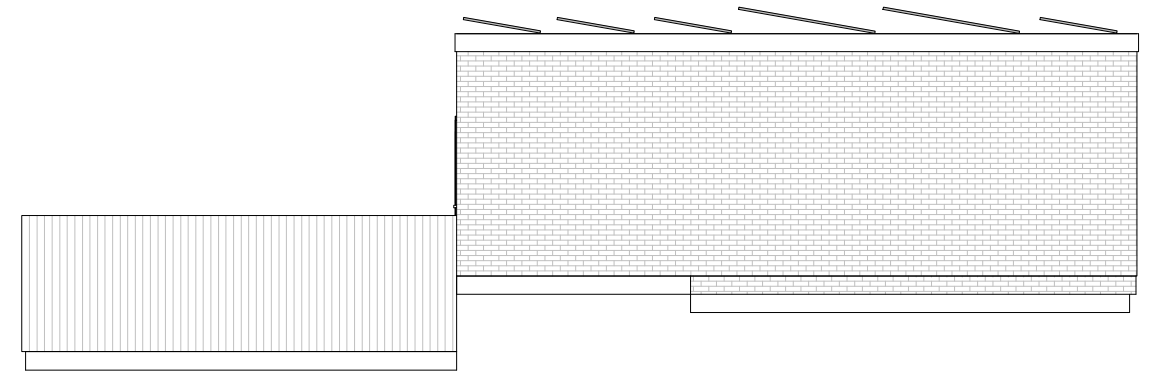

21/407 - OUTBUILDING - PROPOSED REAR ELEVATION
1: 100

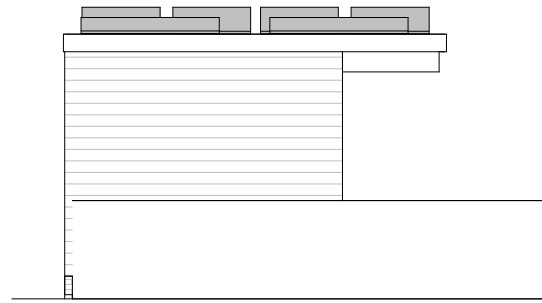

21/406 - OUTBUILDING - PROPOSED LEFT ELEVATION
1: 100

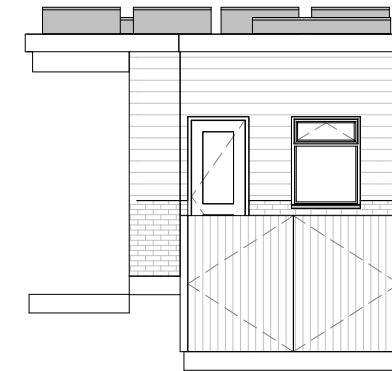

21/408 - OUTBUILDING - PROPOSED RIGHT ELEVATION
1: 100



VISUAL SCALE 1:100 @ A3

PROJECT NO.
685
PROJECT ADDRESS:
52 HOMESTALL ROAD LONDON SE22-0SB
SHEET NO: REV:
685/ 21

SCALE:

DRAWING TITLE:
OUTBUILDING - PROPOSED ELEVATIONS

DATE:
APR 24