




NOTE:
All measurements to be checked on site.
This drawing is prepared for planning purposes only.

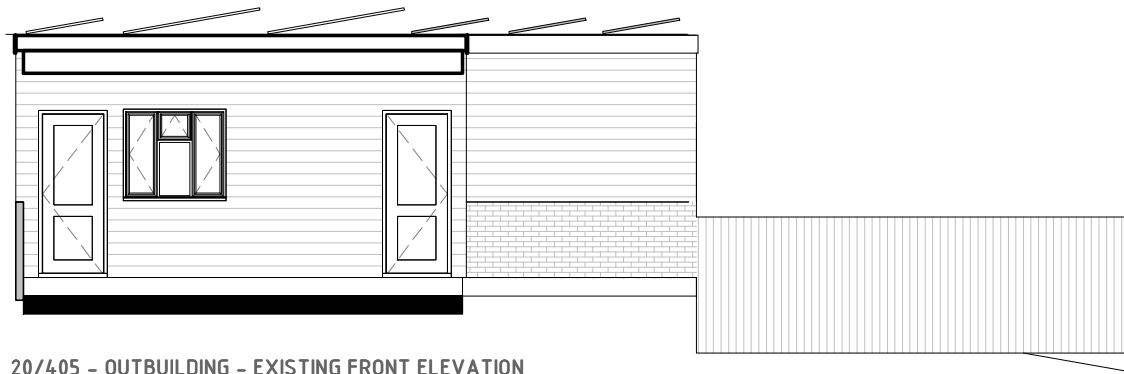


20/405 - OUTBUILDING - EXISTING FRONT ELEVATION
1: 100

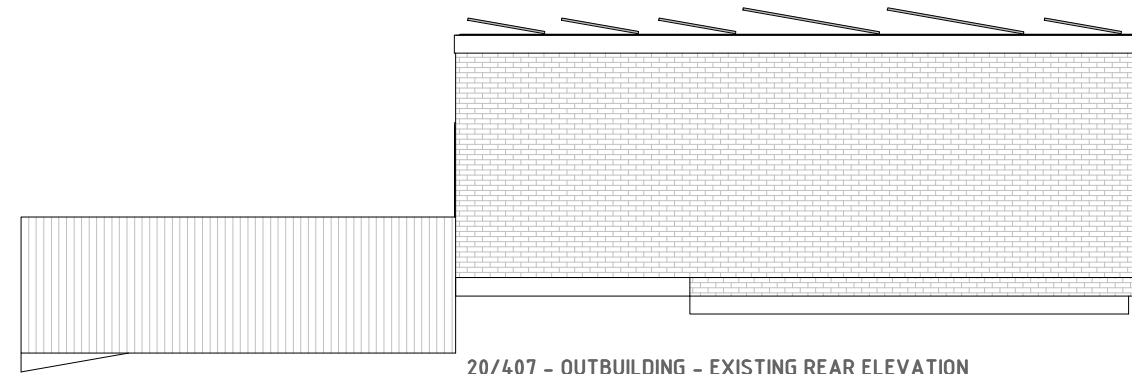

20/407 - OUTBUILDING - EXISTING REAR ELEVATION
1: 100

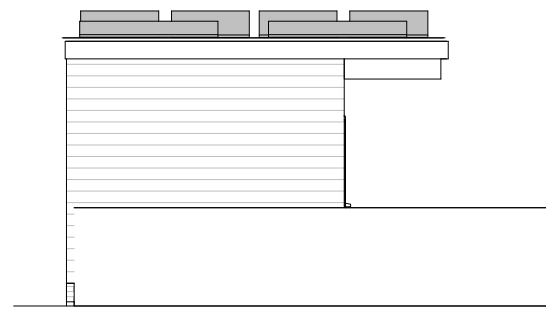

20/406 - OUTBUILDING - EXISTING LEFT ELEVATION
1: 100

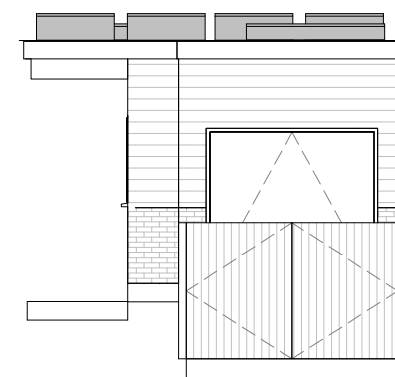

20/408 - OUTBUILDING - EXISTING RIGHT ELEVATION
1: 100



VISUAL SCALE 1:100 @ A3

PROJECT NO.
685
PROJECT ADDRESS:
52 HOMESTALL ROAD LONDON SE22-0SB
SHEET NO: REV:
685/ 20

SCALE:

DRAWING TITLE:
OUTBUILDING - EXISTING ELEVATIONS

DATE:
APR 24