


NOTE:
All measurements to be checked on site.
This drawing is prepared for planning purposes only.

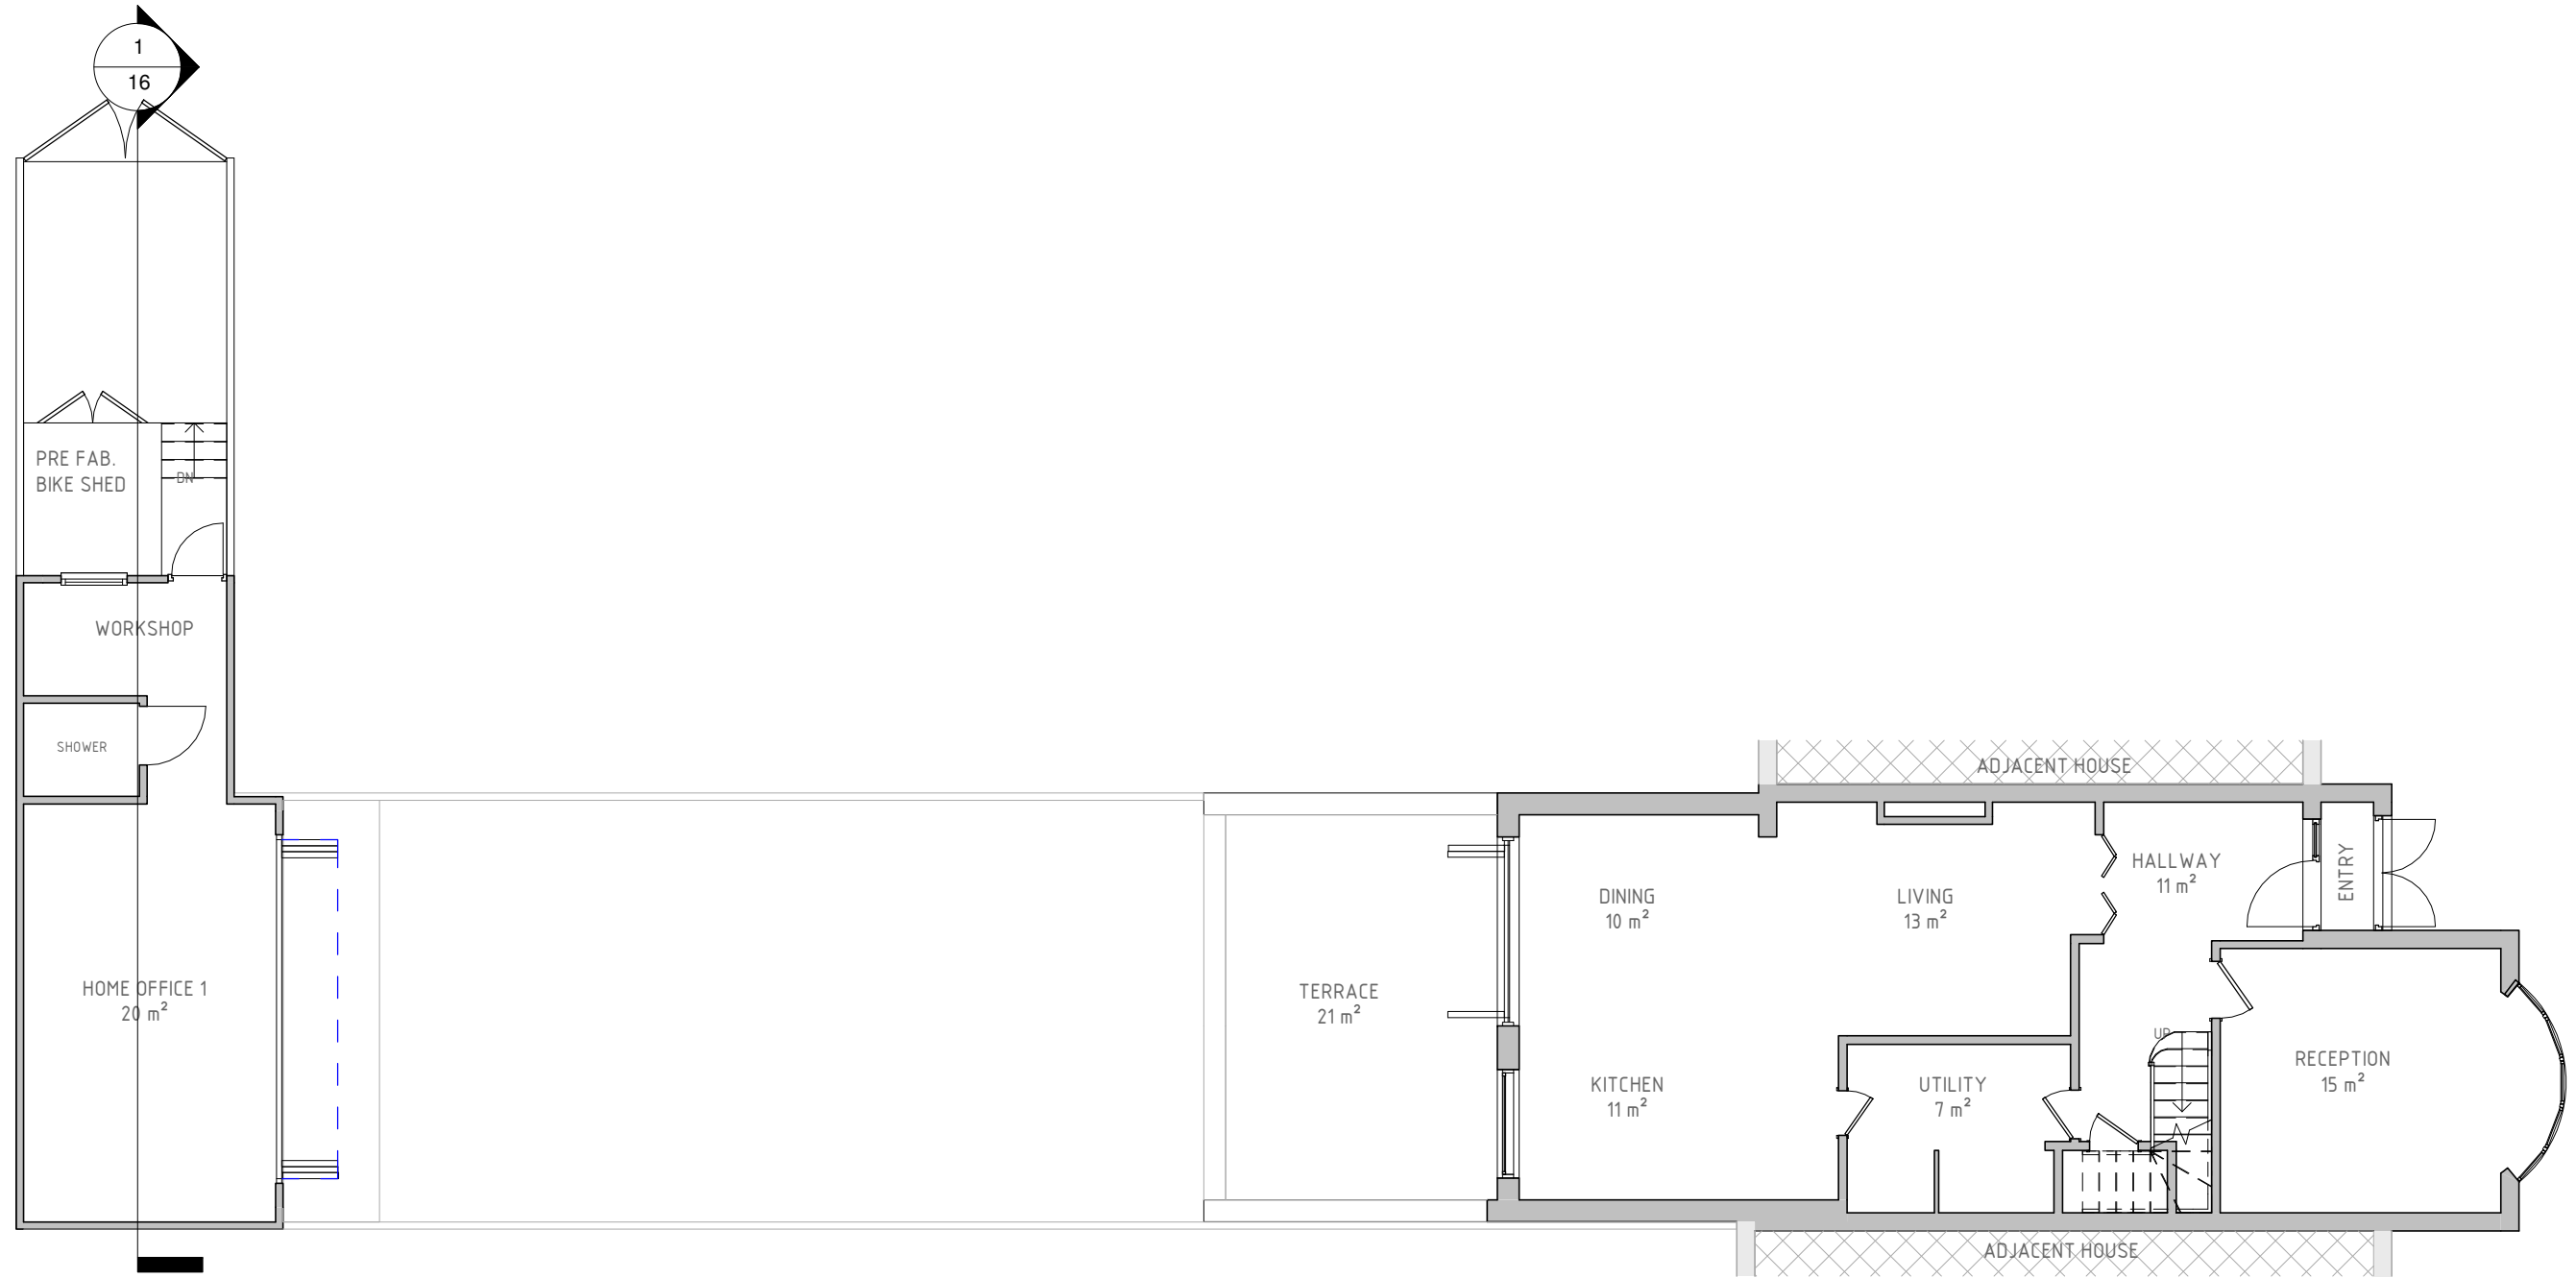

10/301 - PROPOSED GROUND FLOOR PLAN
1:100



VISUAL SCALE 1:100 @ A3

PROJECT NO.
685
PROJECT ADDRESS:
52 HOMESTALL ROAD LONDON SE22-0SB
SHEET NO: REV:
685/ 10

SCALE:

DRAWING TITLE:
PROPOSED FLOOR PLANS

DATE:

APRIL
2024